


Subject to Statutory Approvals.

All dimensions to be checked on site prior to commencement of work.

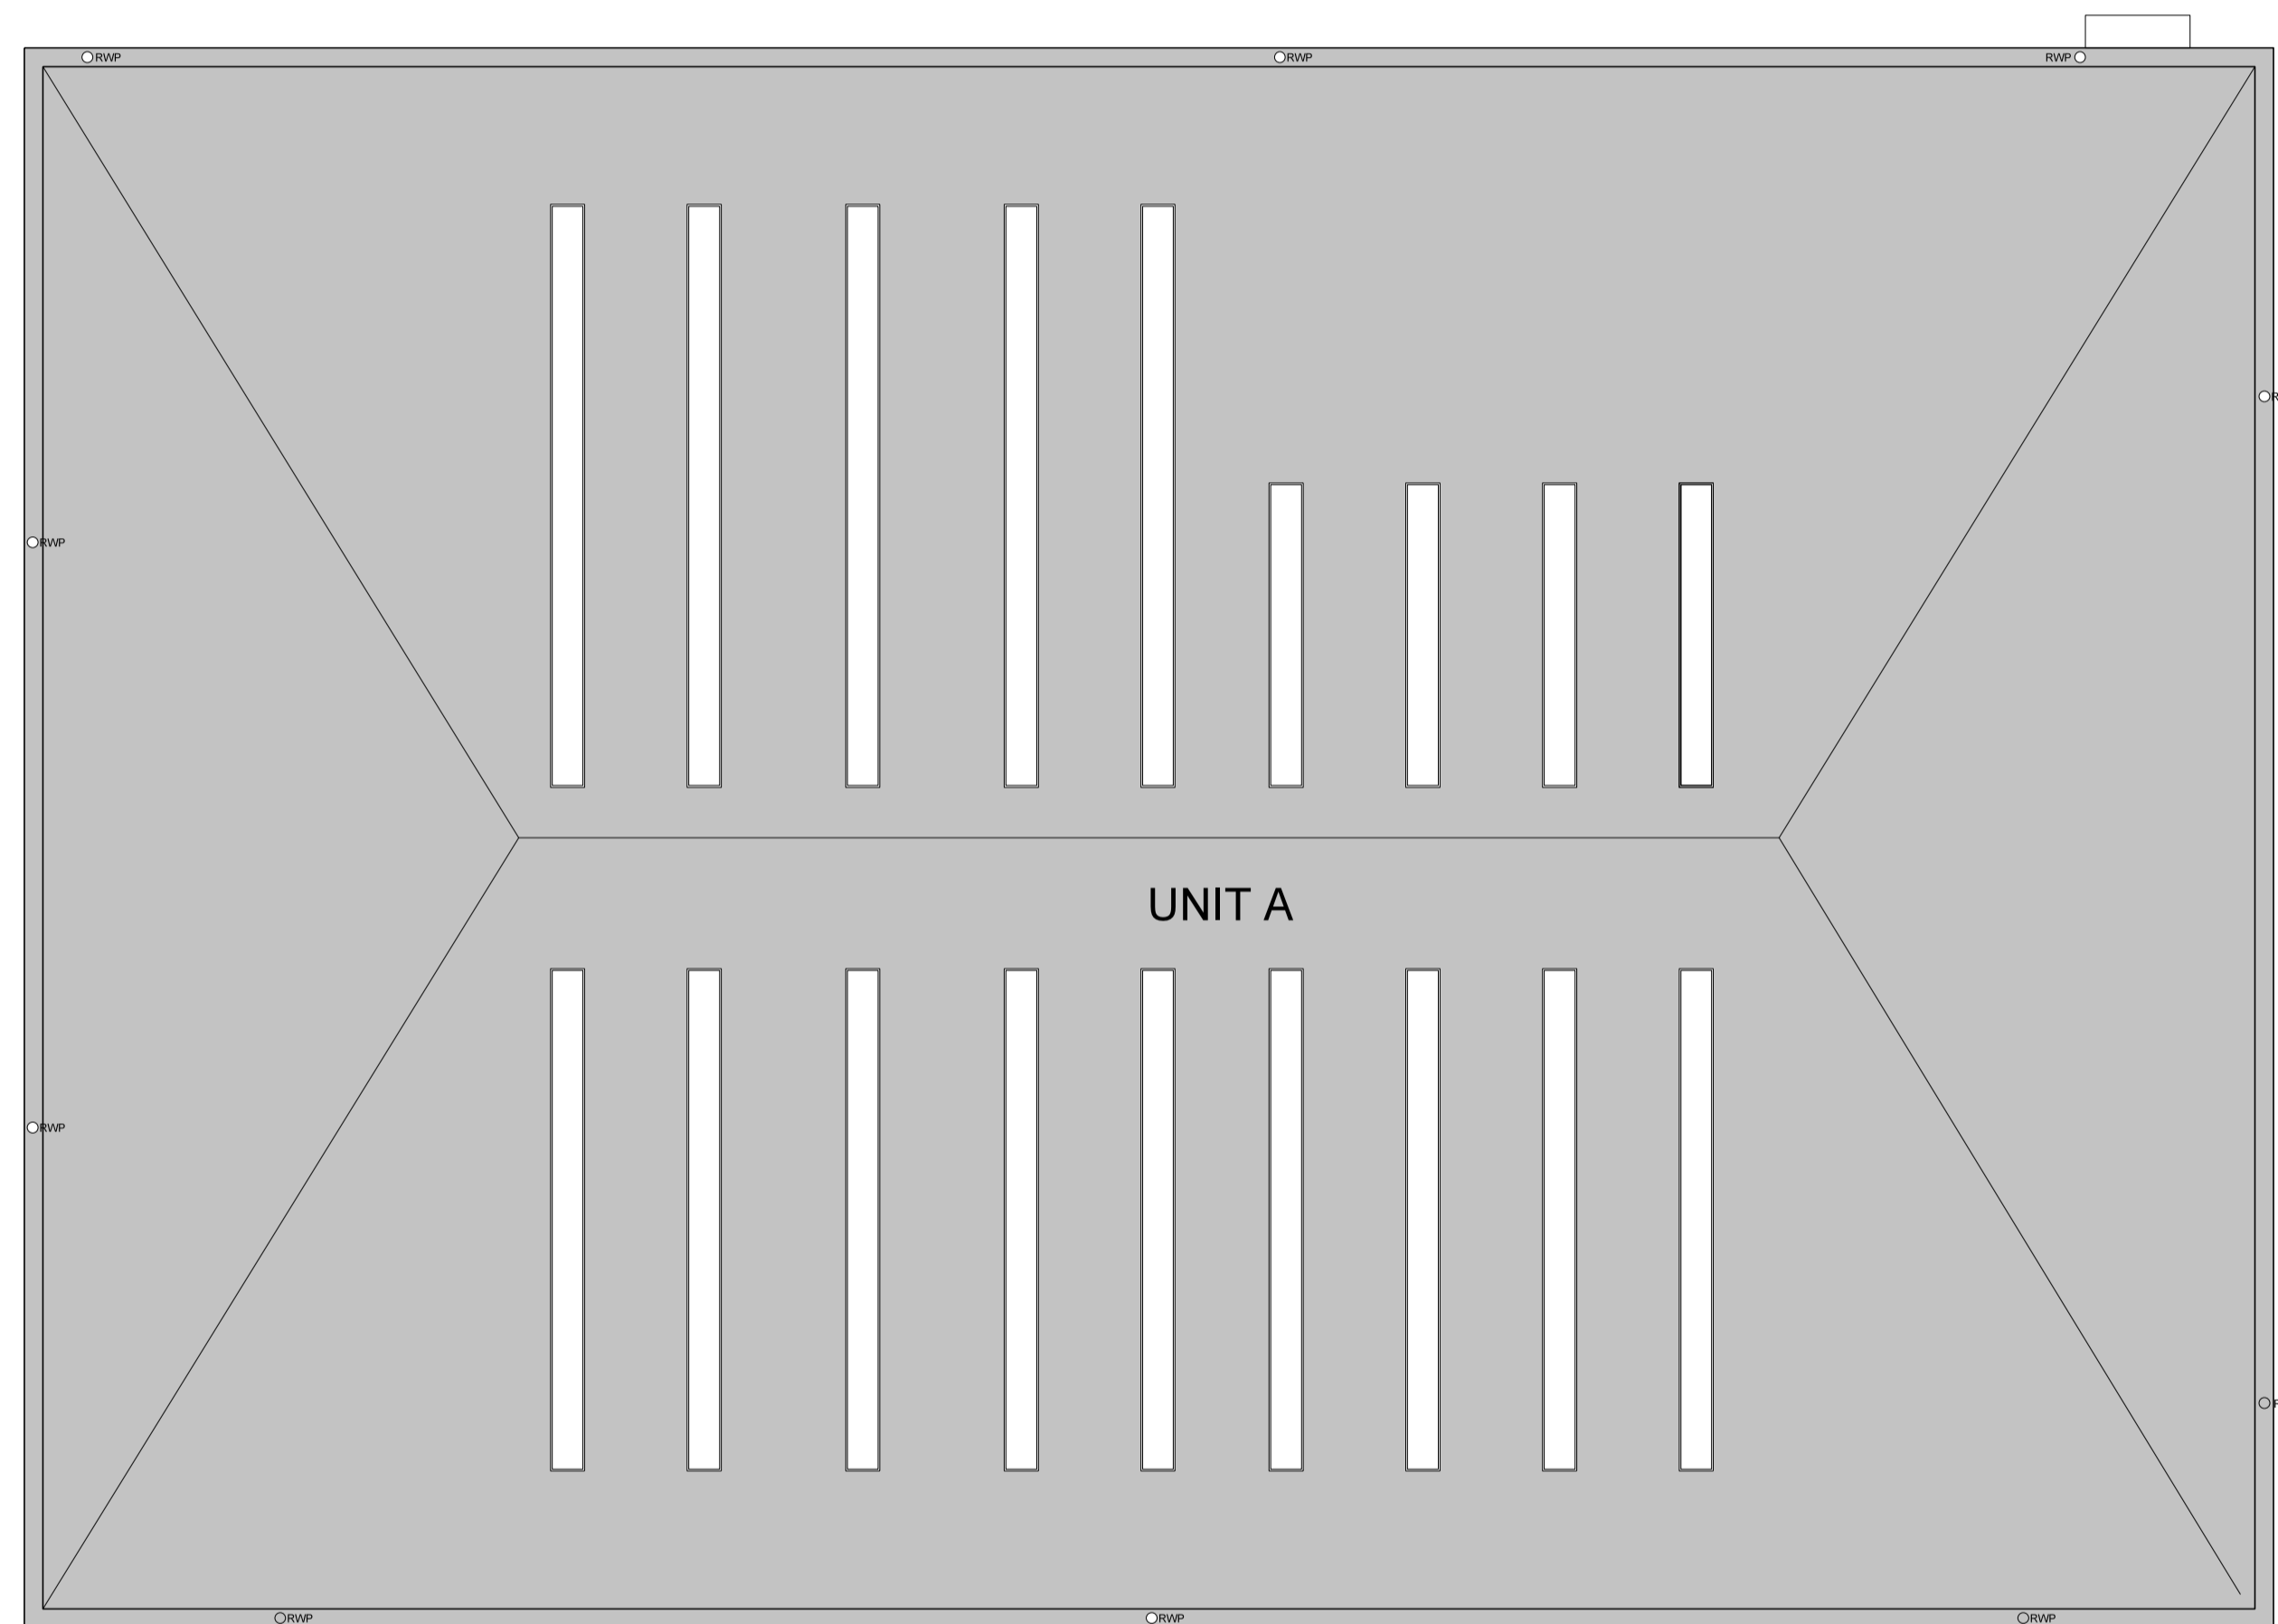

01 Roof Plan
2005 Unit A

Rev	Description	Chkd	Date
	Peer House 8 -14 Verulam Street London WC1X 8LZ tel +44(0)20 7400 2120 enquiries@cornisharchitects.com www.cornisharchitects.com		

cornish architects

Project
**LINK 9 - SKIMMINGDISH LANE
BICESTER
PLOT 2**

Org Title
**Roof Plan - Unit A
Zone 02**

Status
PLANNING



Scale
1:200 @ A1
Date
09/08/2017

Org No
17007 / TP / 2005
Rev