



Subject to Statutory Approvals.

All dimensions to be checked on site prior to commencement of work.

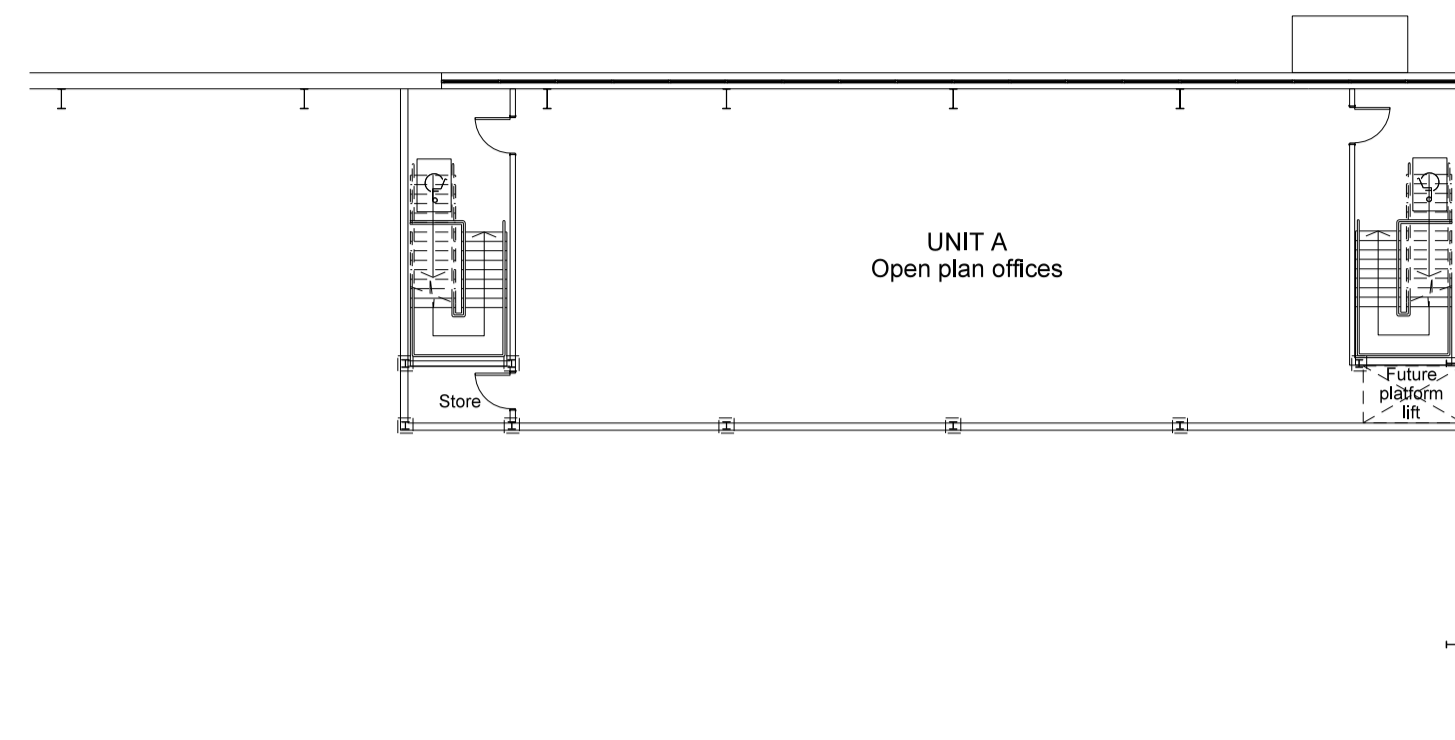

01  
2004 First Floor Plan  
Unit A

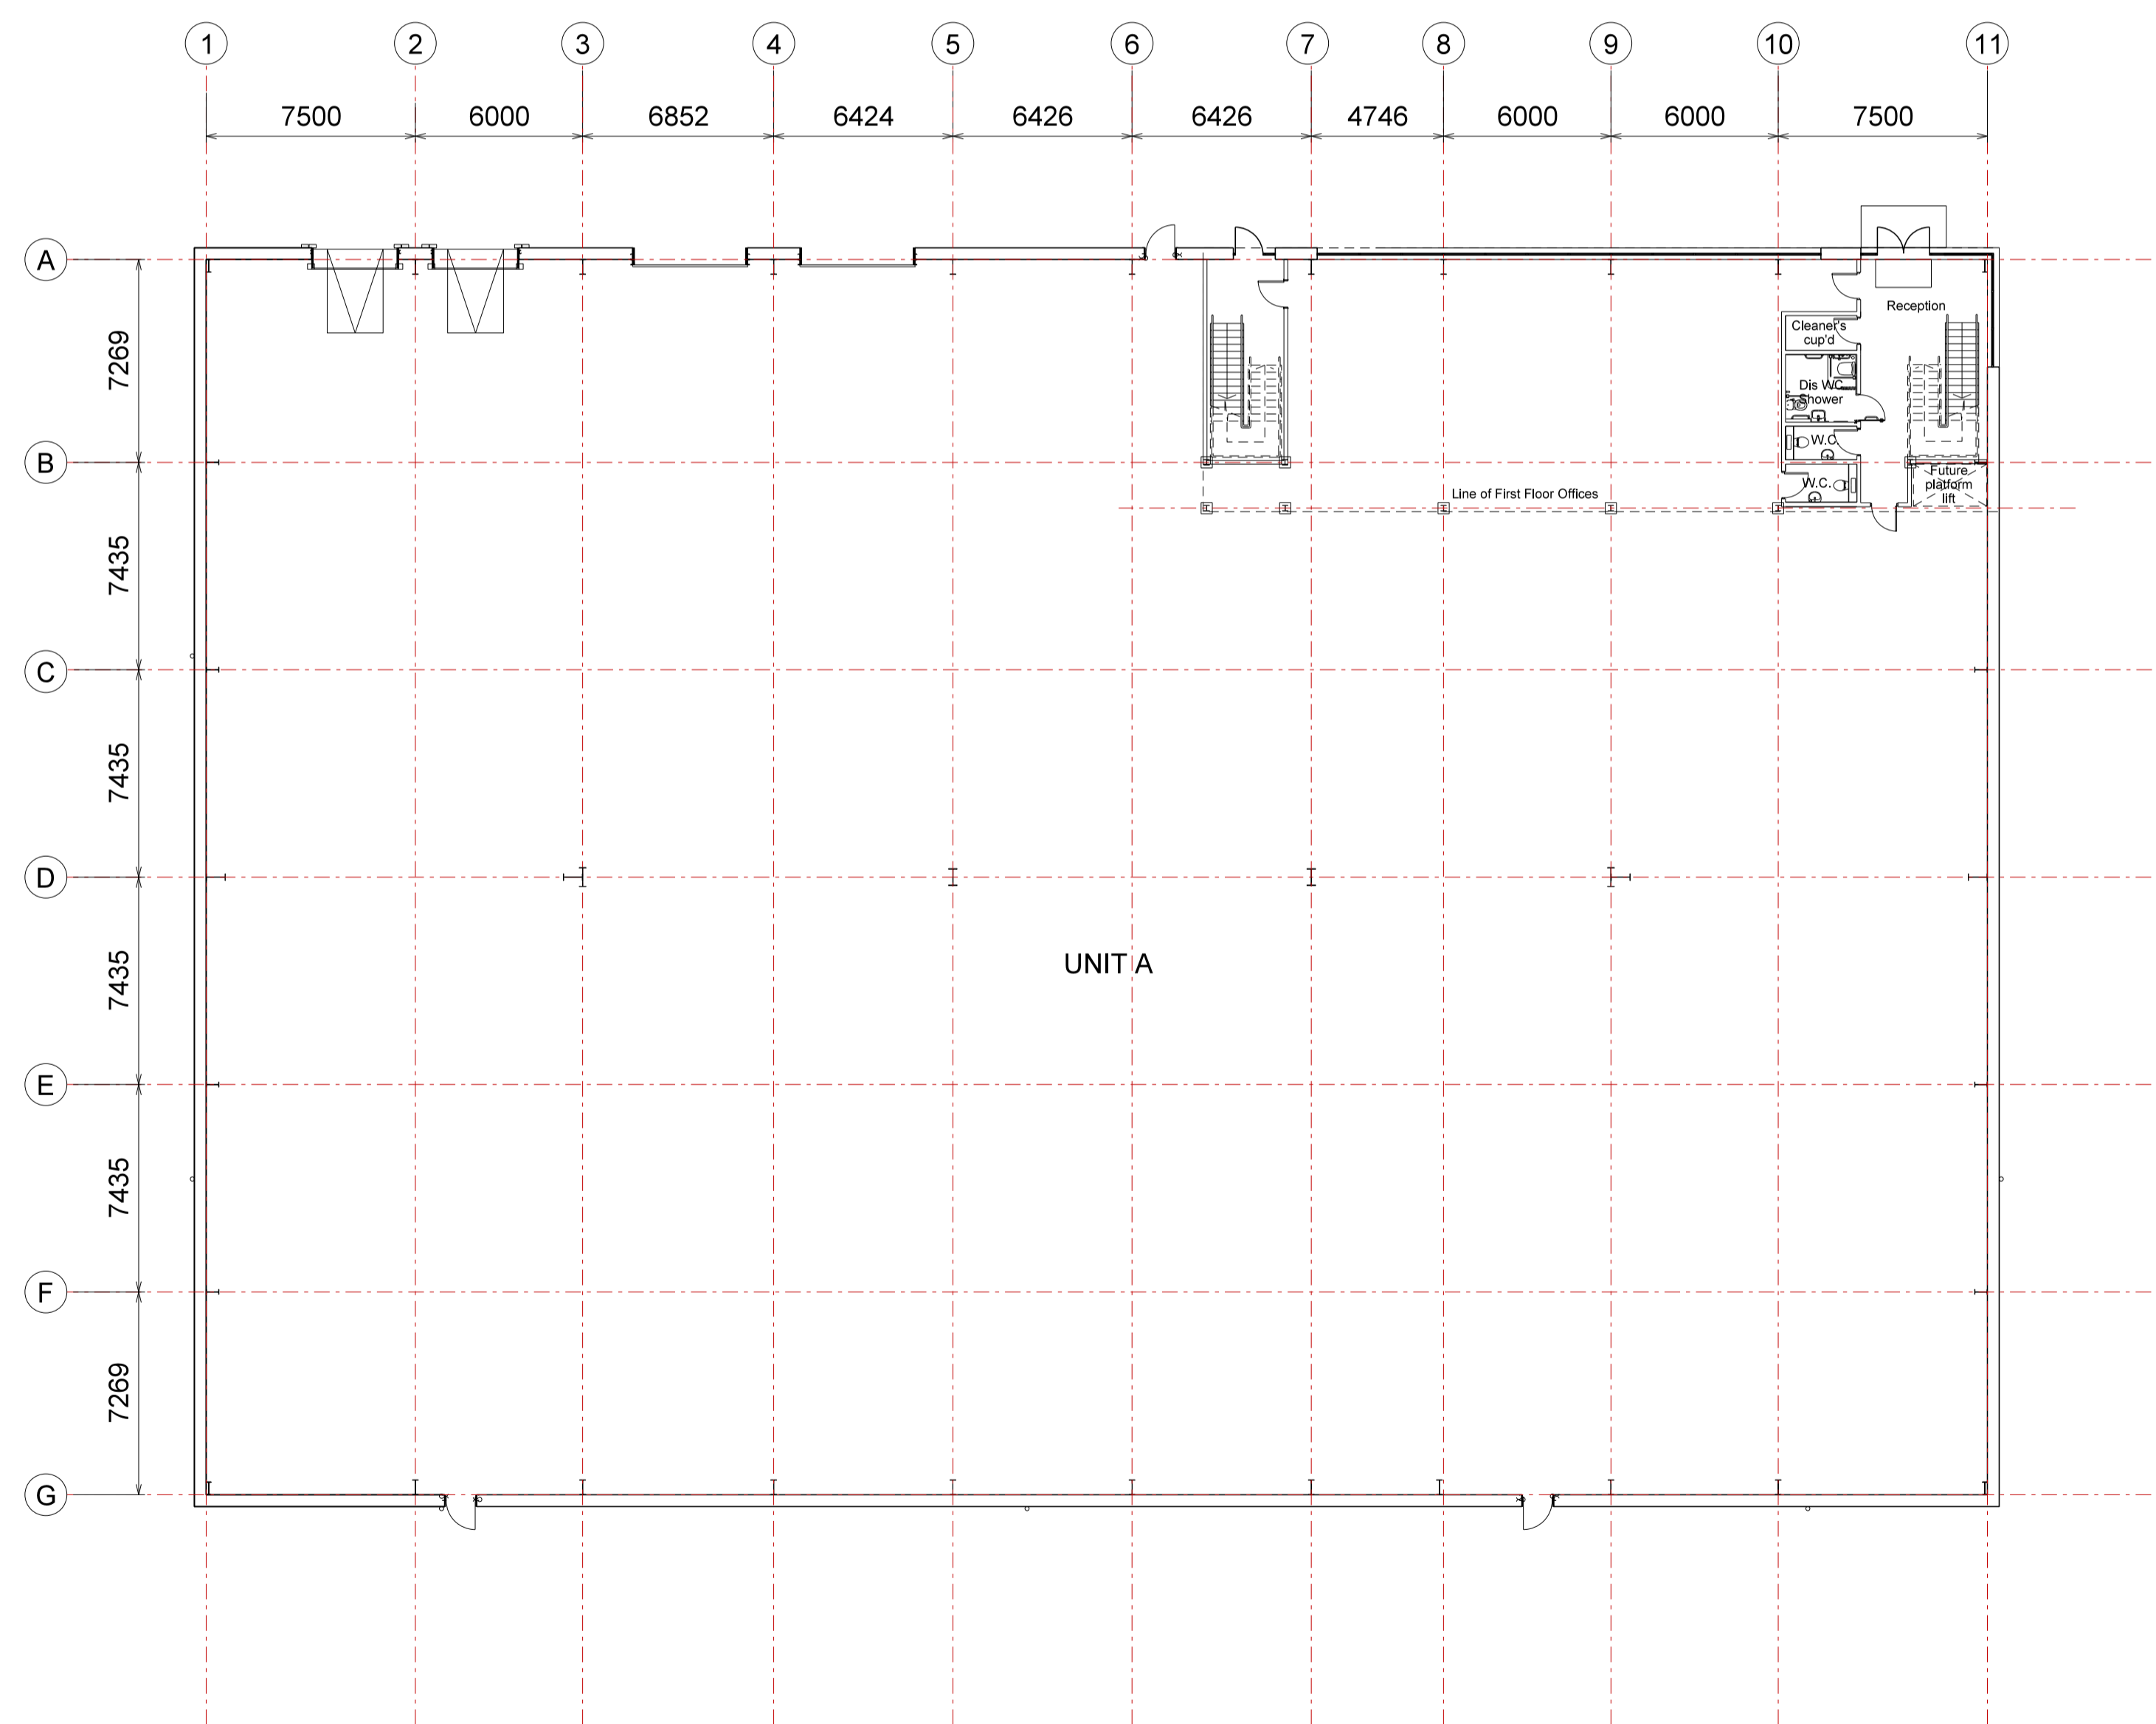

02  
2004 Ground Floor Plan  
Unit A

Rev	Description	Chkd	Date
	Peer House 8 -14 Verulam Street London WC1X 8LZ		
	tel +44(0)20 7400 2120		
	enquiries@cornisharchitects.com www.cornisharchitects.com		

cornish architects

Project  
**LINK 9 - SKIMMINGDISH LANE  
BICESTER  
PLOT 2**

Org Title  
**Floor Plans - Unit A  
Zone 02**

Status  
**PLANNING**



Scale  
1:200 @ A1

Date  
09/08/2017

Org No  
17007 / TP / 2004

Rev

Copyright of Cornish Architects ©