

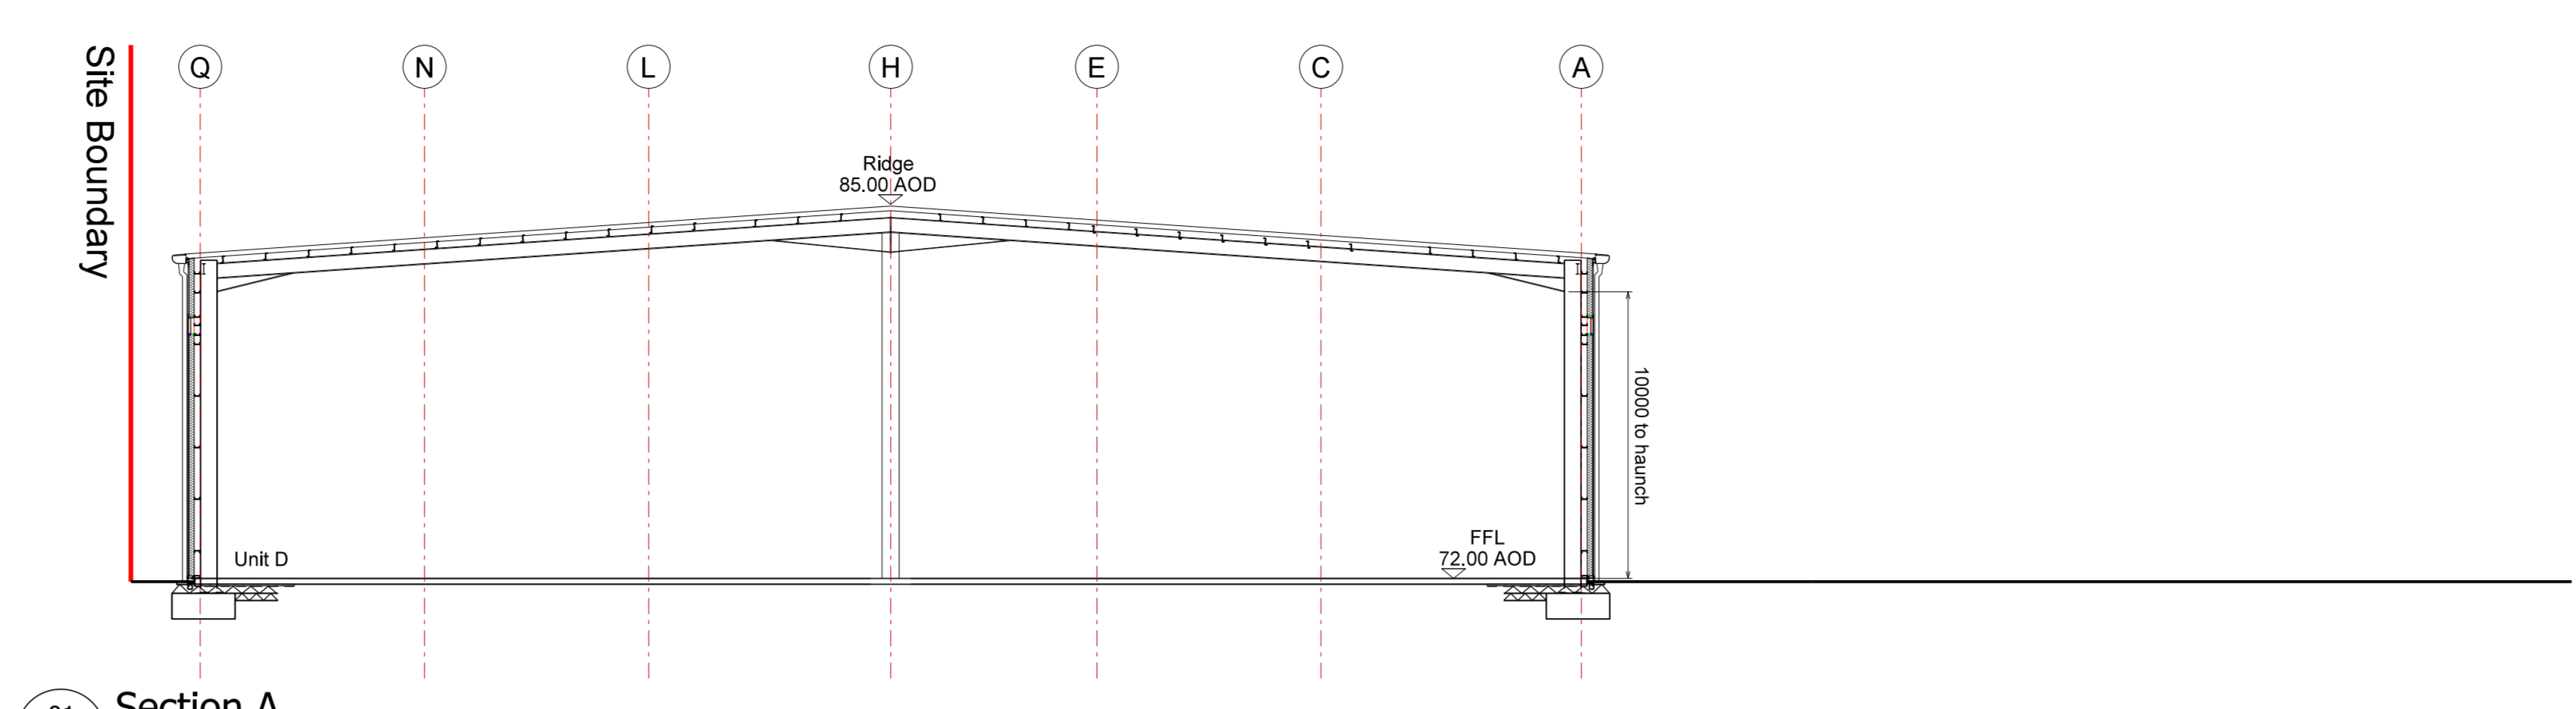


Subject to Statutory Approvals.


All dimensions to be checked on site prior to commencement of work.

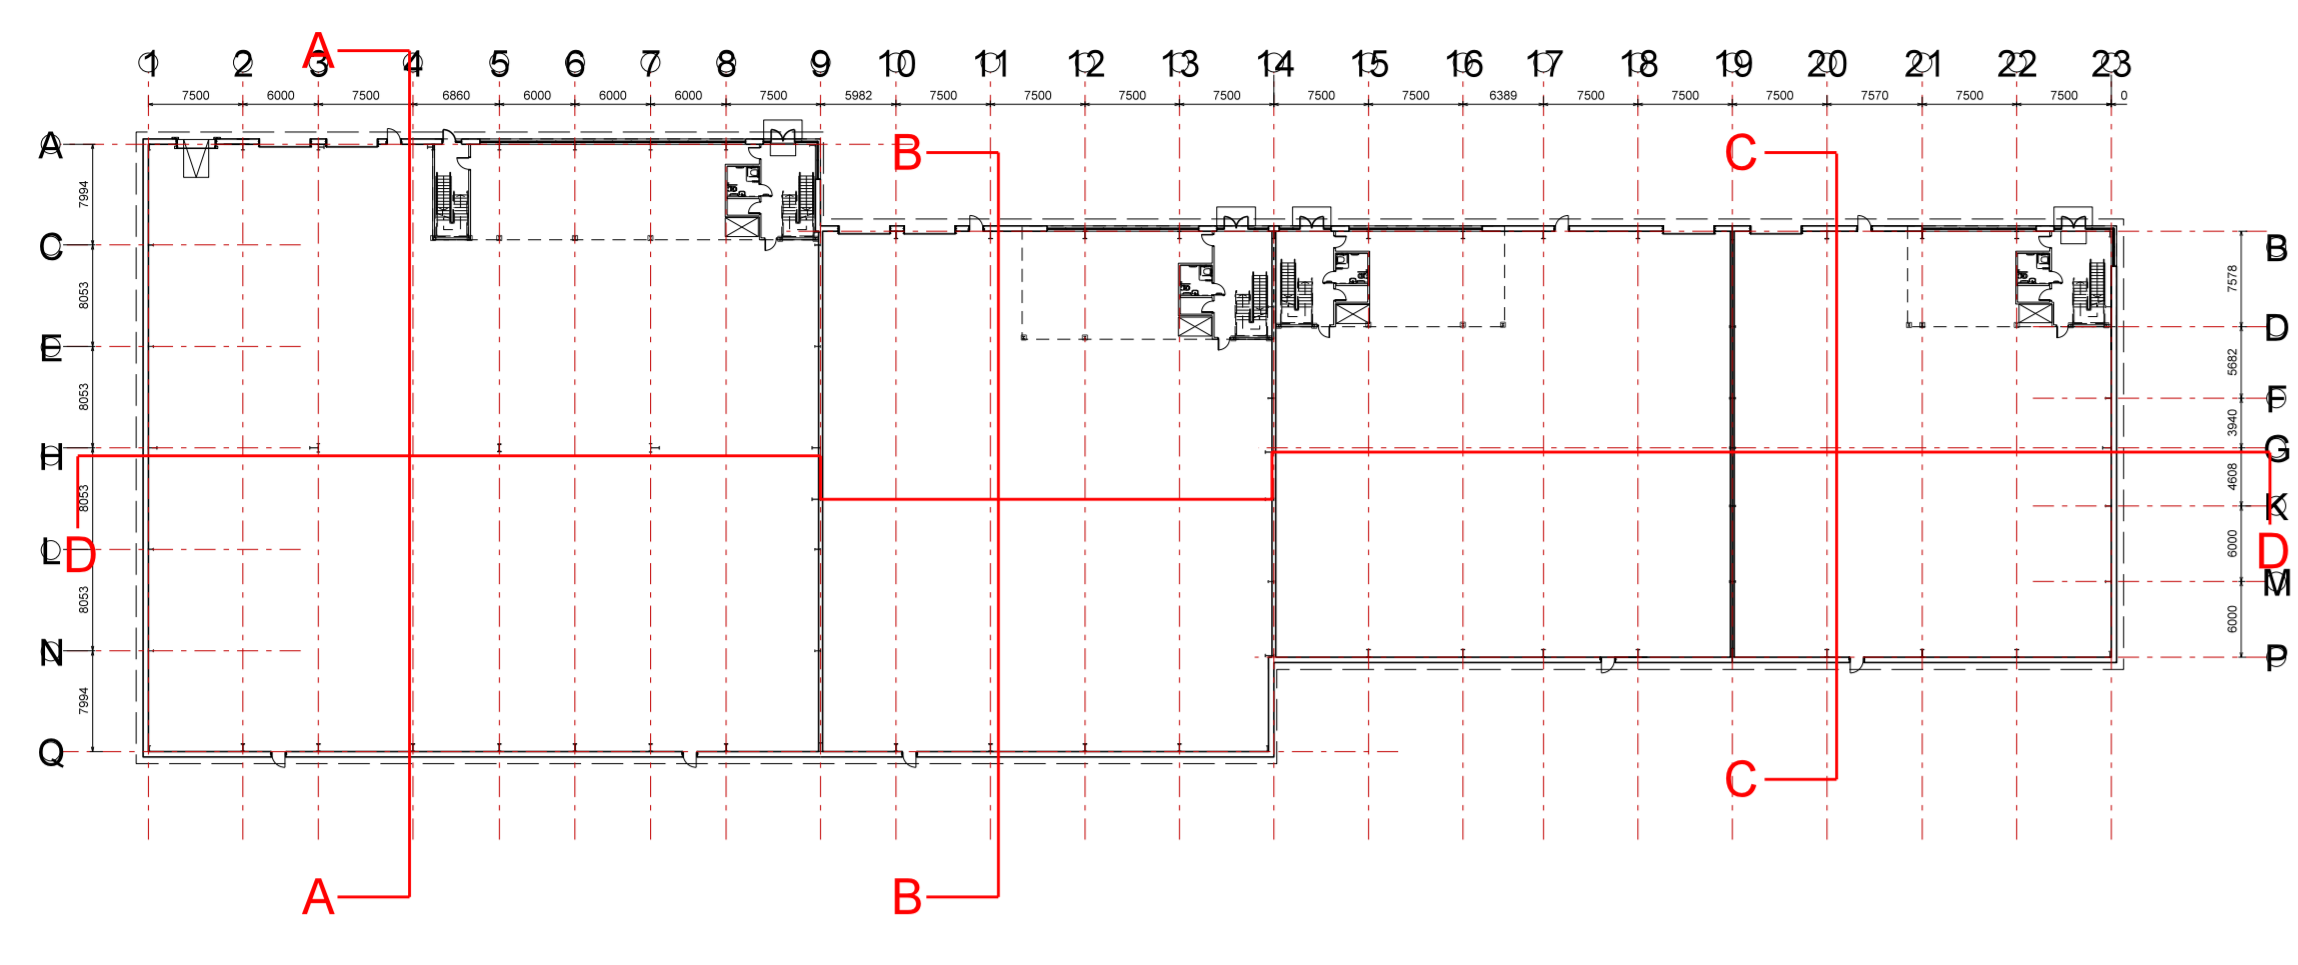


01 Section A
2014 Unit D

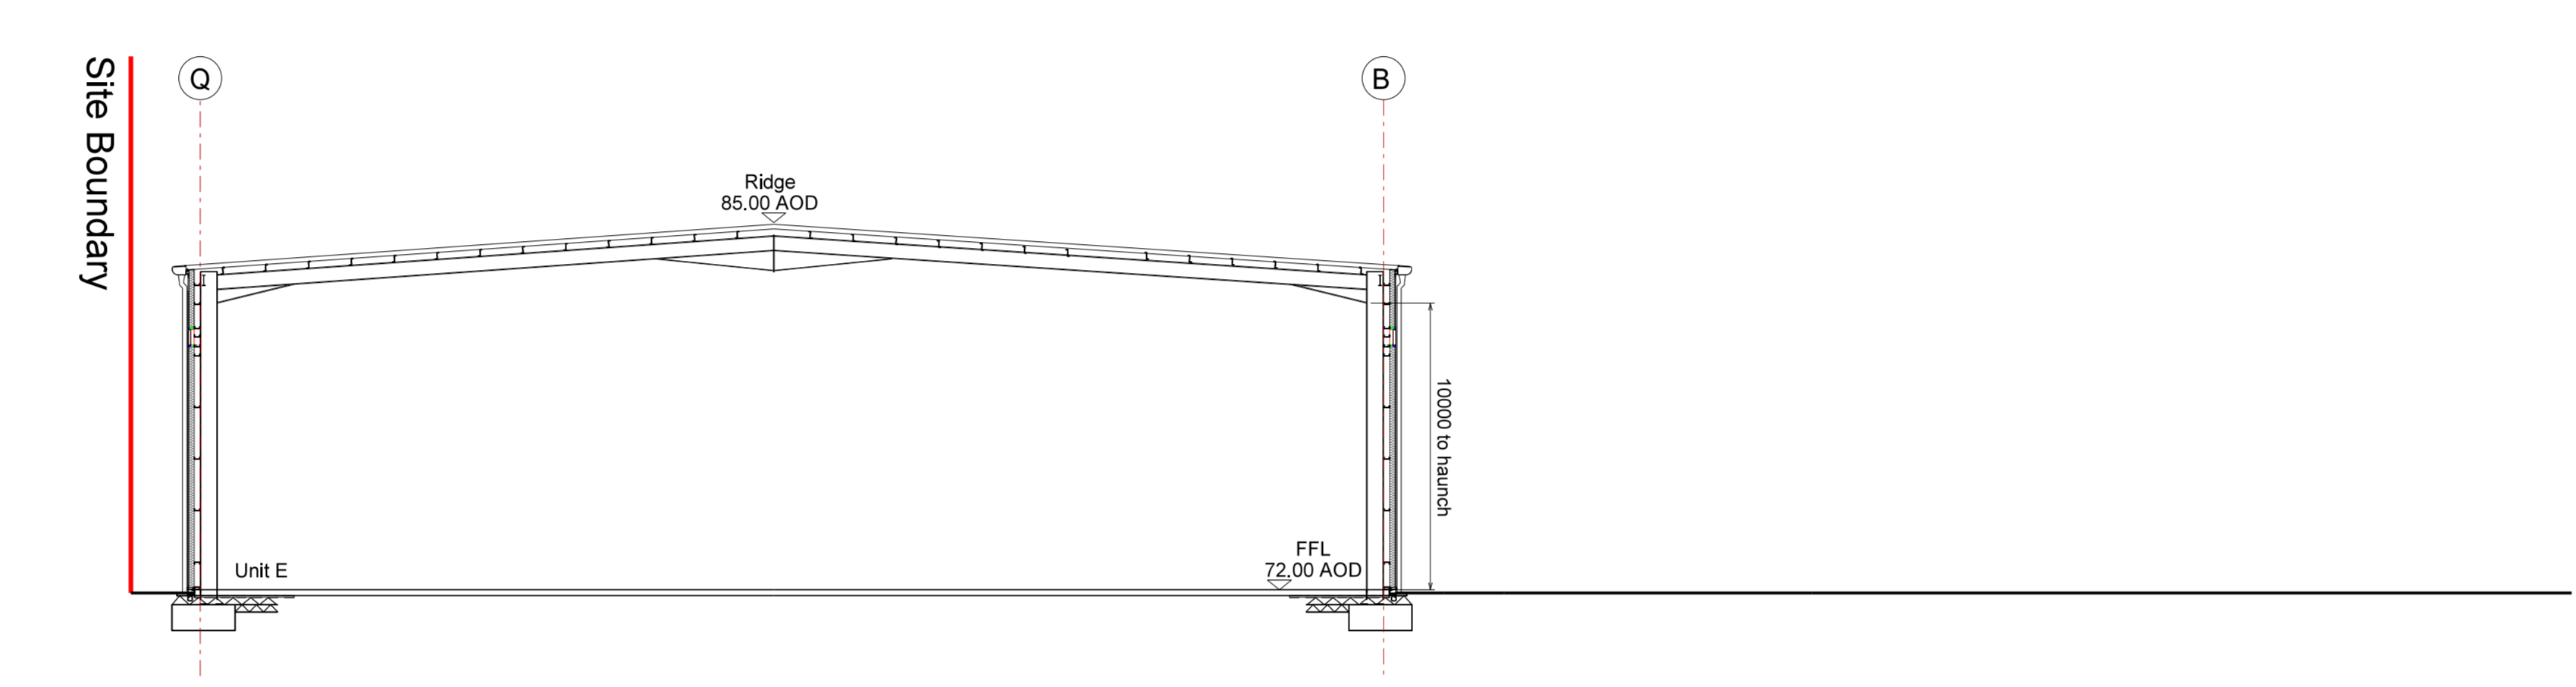

02 Section B
2014 Unit E

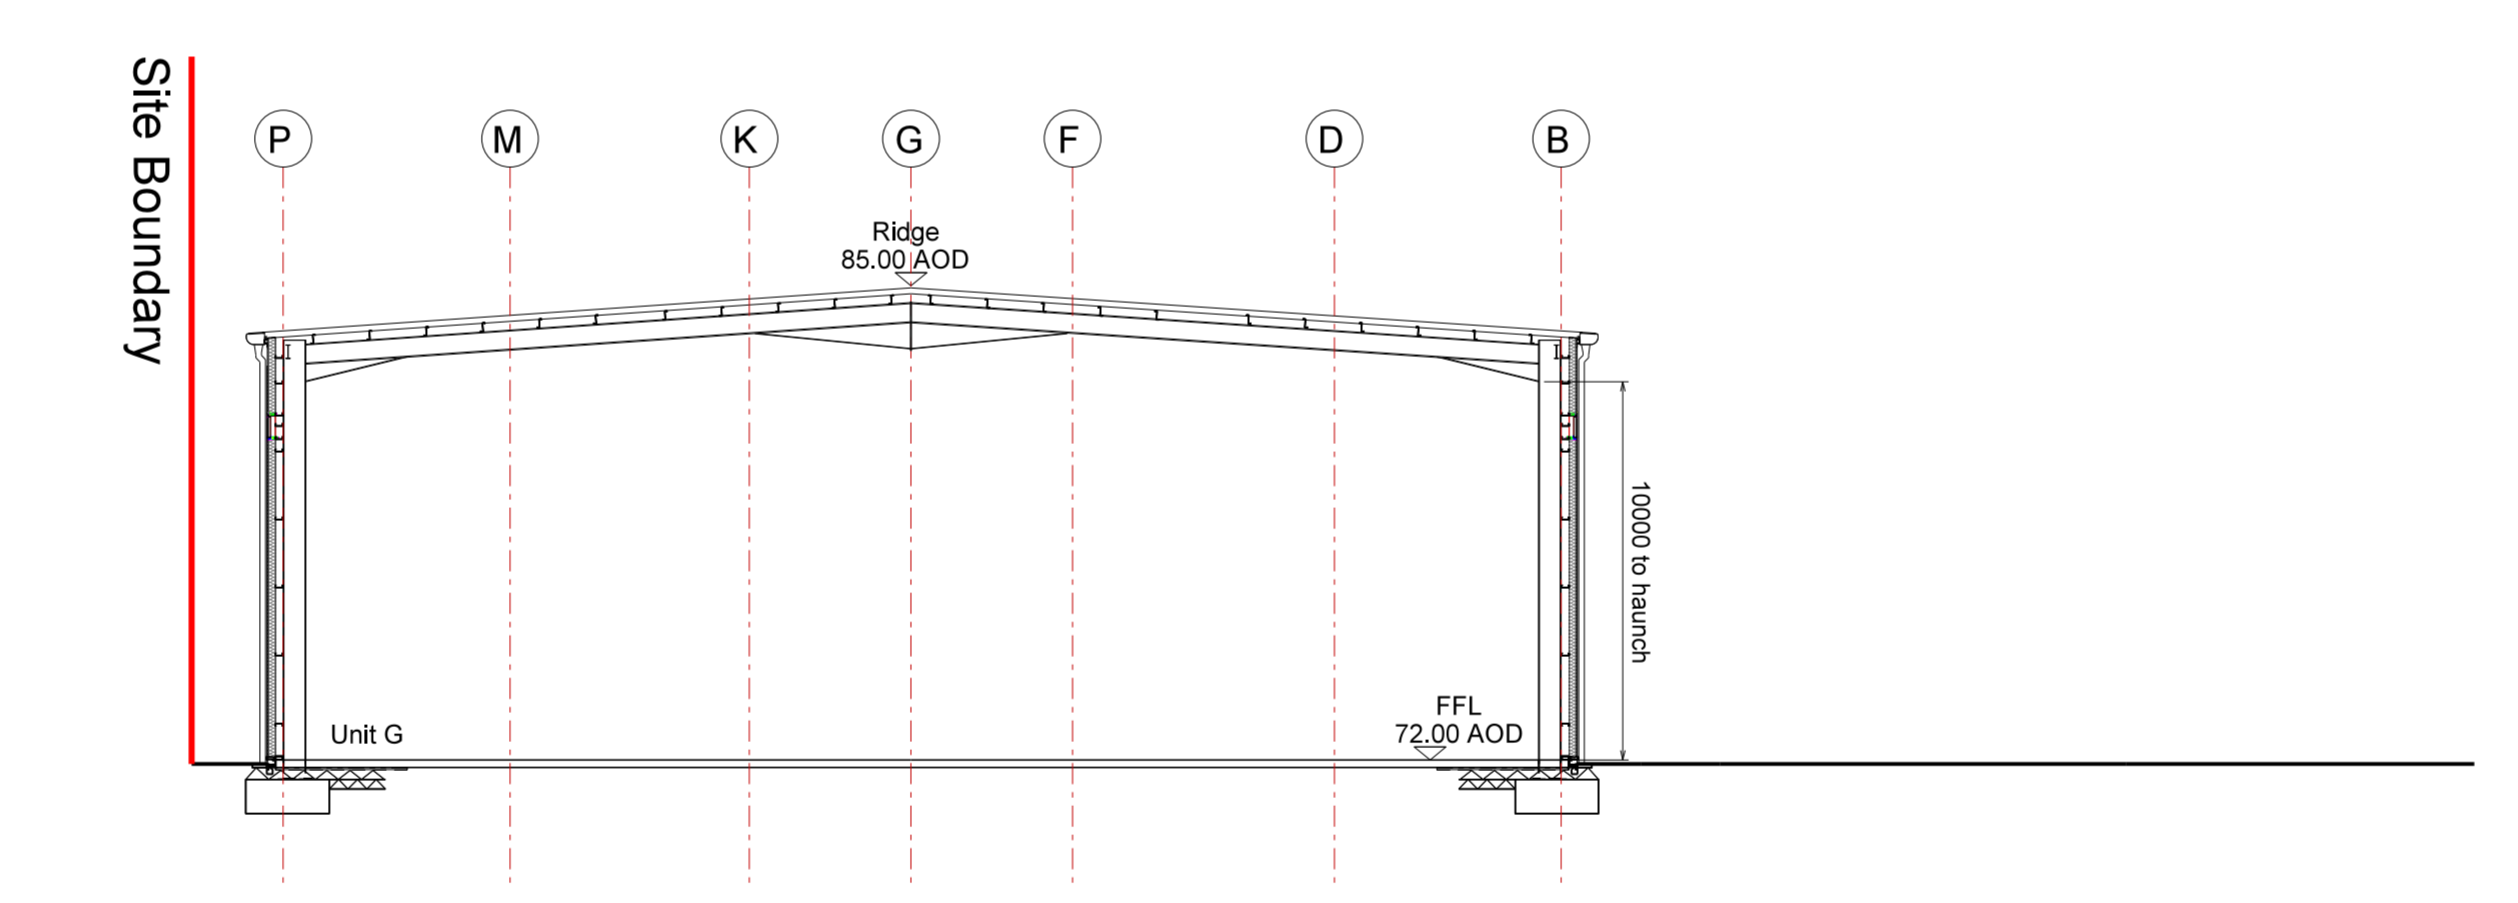

03 Section C
2014 Unit G

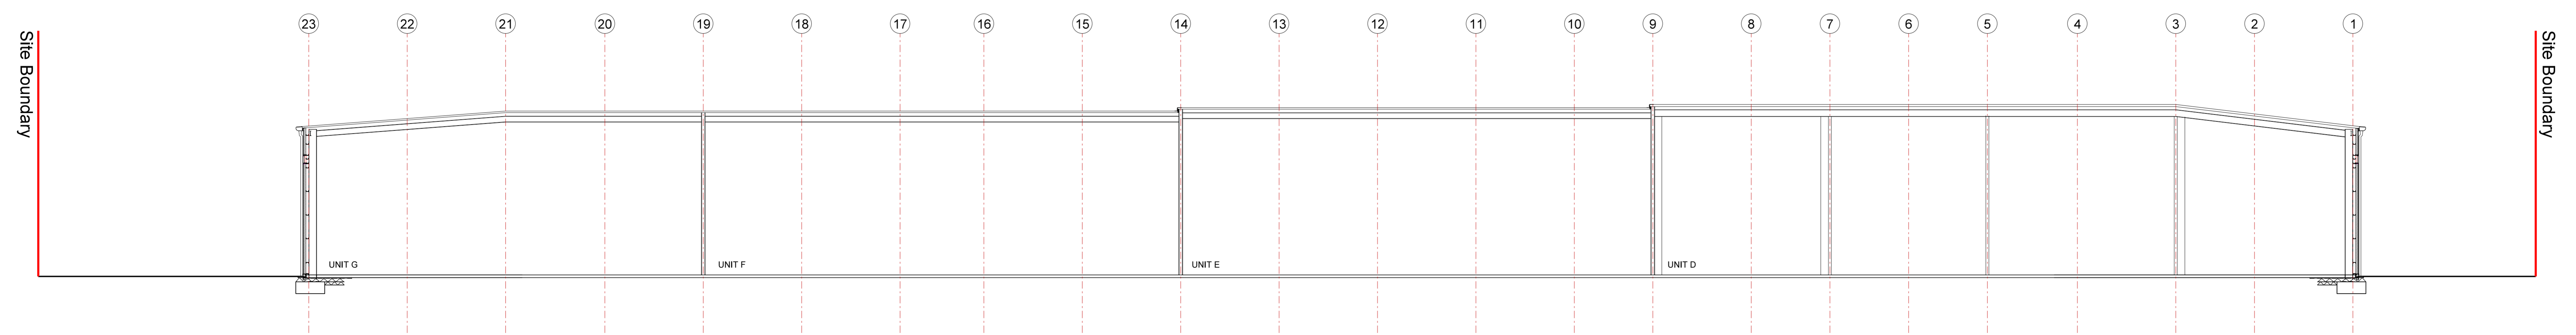

04 Section D
2014

Rev	Description	Chkd	Date
	Peer House 8-14 Venable Street London WC1X 8LZ tel +44(0)20 7400 2120 enquiries@cornisharchitects.com www.cornisharchitects.com		

Project
LINK 9 - SKIMMINGDISH LANE
BICESTER
PLOT 2

Dwg Title
Sections - Unit D, E, F & G
Zone 02

Status
PLANNING

Scale
1:200 @ A0

Dwg No
17007 / TP / 2014