


**SITE LOCATION**  
(Scale 1:50000)

Ordnance Survey map extract based upon Landranger map series with the permission of the controller of Her Majesty's Stationery Office Licence No. 0100023487 Crown copyright.




**SITE PHOTOGRAPH**

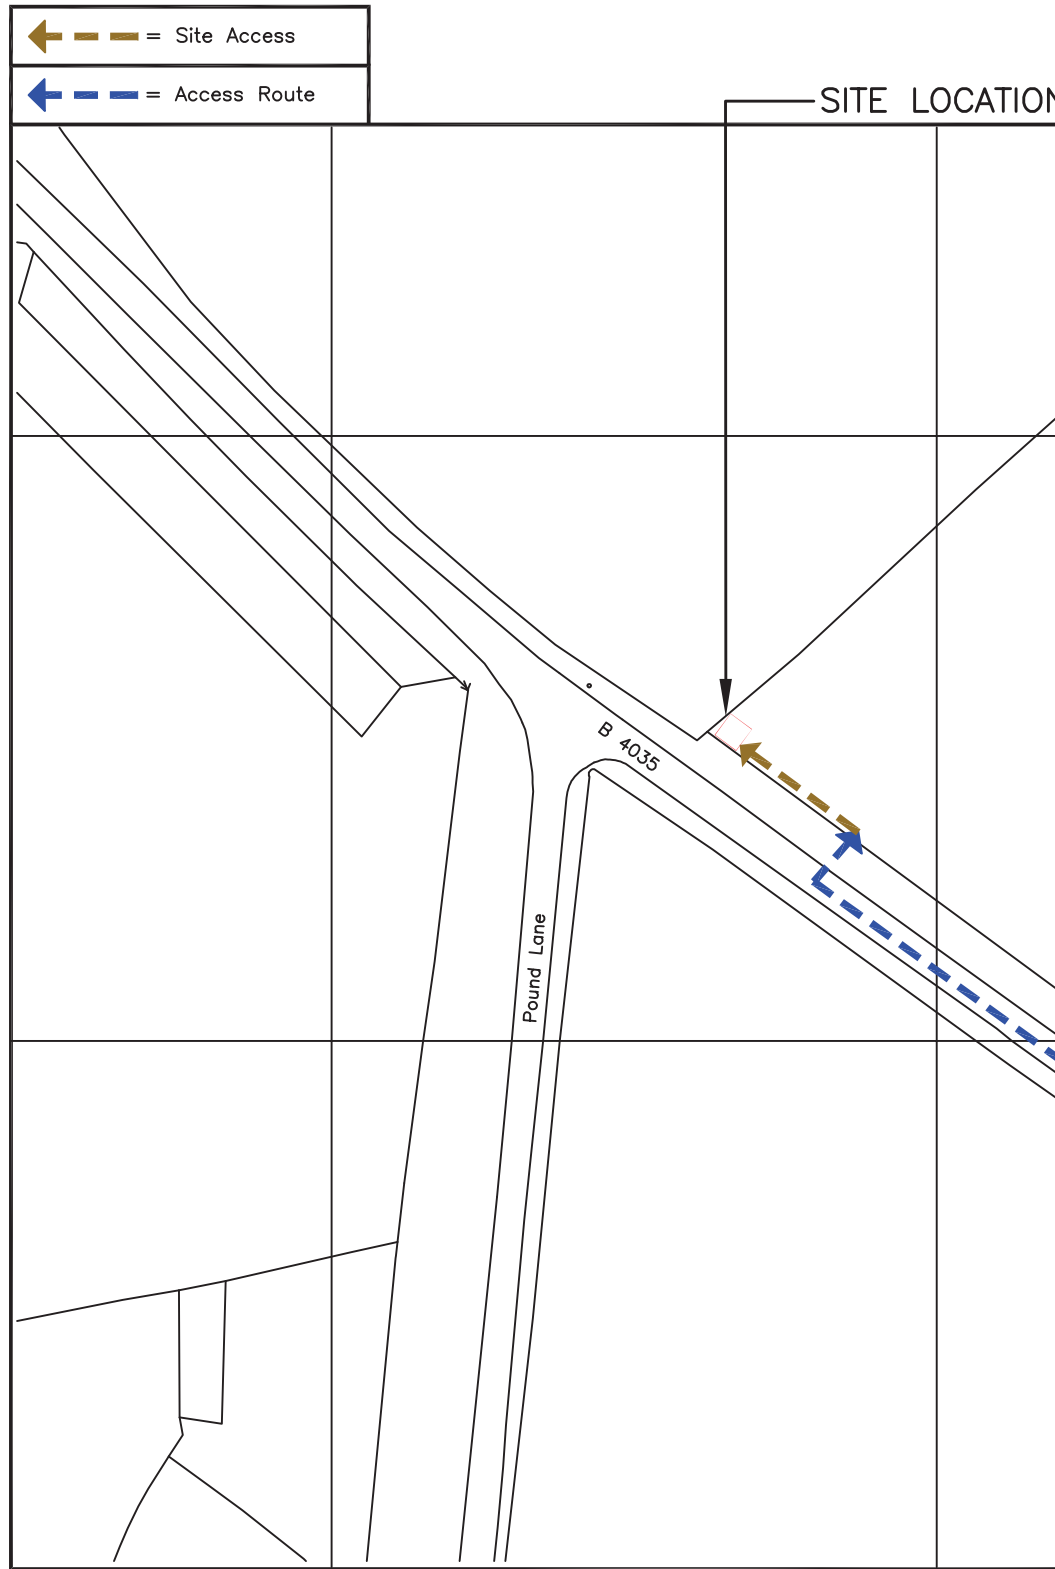

**DETAILED SITE LOCATION**  
(Scale 1:1250)

Based upon Ordnance Survey map extract with the permission of the Controller of Her Majesty's Stationery Office. Crown copyright. Licence No. 100020449

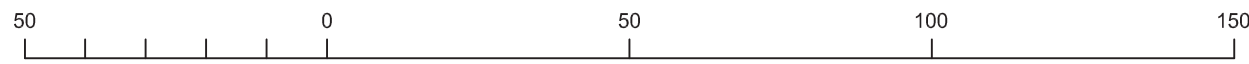

ORIGINAL SCALE AT A3 - 1:1250

ALL DIMENSIONS IN METRES

ALL DIMENSIONS ARE IN mm UNLESS NOTED OTHERWISE

N.G.R | E: 435571 N: 238982

CONCESSION REQUIRED | NO

**DIRECTIONS TO SITE:**  
FROM BANBURY TAKE THE B4035 TOWARDS SIBFORD FERRIS. CONTINUE THROUGH BROUGHTON, LOWER TADMARTON, UPPER TADMARTON AND ONTO SWALCLIFFE. CONTINUE PAST HAWKS LANE. THE SITE IS ANOTHER 1.5Km ALONG THIS ROAD ON THE RIGHT HAND SIDE APPROXIMATELY 60m BEFORE POUND LANE. SITE IS LOCATED THROUGH FARM GATE ON THE LEFT CORNER OF FARM FIELD

NOTES:

B	Demise Added to Map	VC	VC	16.09.16
A	Issued for Approval	VC	VC	15.09.16
REV	MODIFICATION	BY	CH	DATE

**MCGEE Networks** NORTHERN OFFICE, THE MEDIA CENTRE, 7 NORTHUMBERLAND STREET, HUDDERSFIELD, HD1 1RL

**NOKIA**

**O<sub>2</sub>**  
CTIL - BEACON

Cell Name		Opt.
LAND OFF B4035		-
Cell ID No		
CTIL	TEF	VF
201348	074758	N/A

Site Address / Contact Details		
SIBFORD FERRIS OXFORDSHIRE OX156LL		

Drawing Title: SITE LOCATION MAPS			
Purpose of issue: PLANNING			Dwg Rev:
Drawing Number: 100			B
Surveyed By: VC		Original Sheet Size: A3	Pack Issue:
Drawn: VC	Date: 15.09.16	Checked: VC	Date: 15.09.16
			B

The drawings comply with TEF & Vodafone Standard ICNIRP guidelines. Designed in accordance with CTIL document: SDN0008