


DRIVEWAY ENTRANCE OFF  
SMALL HOUSE LANE  
1:100

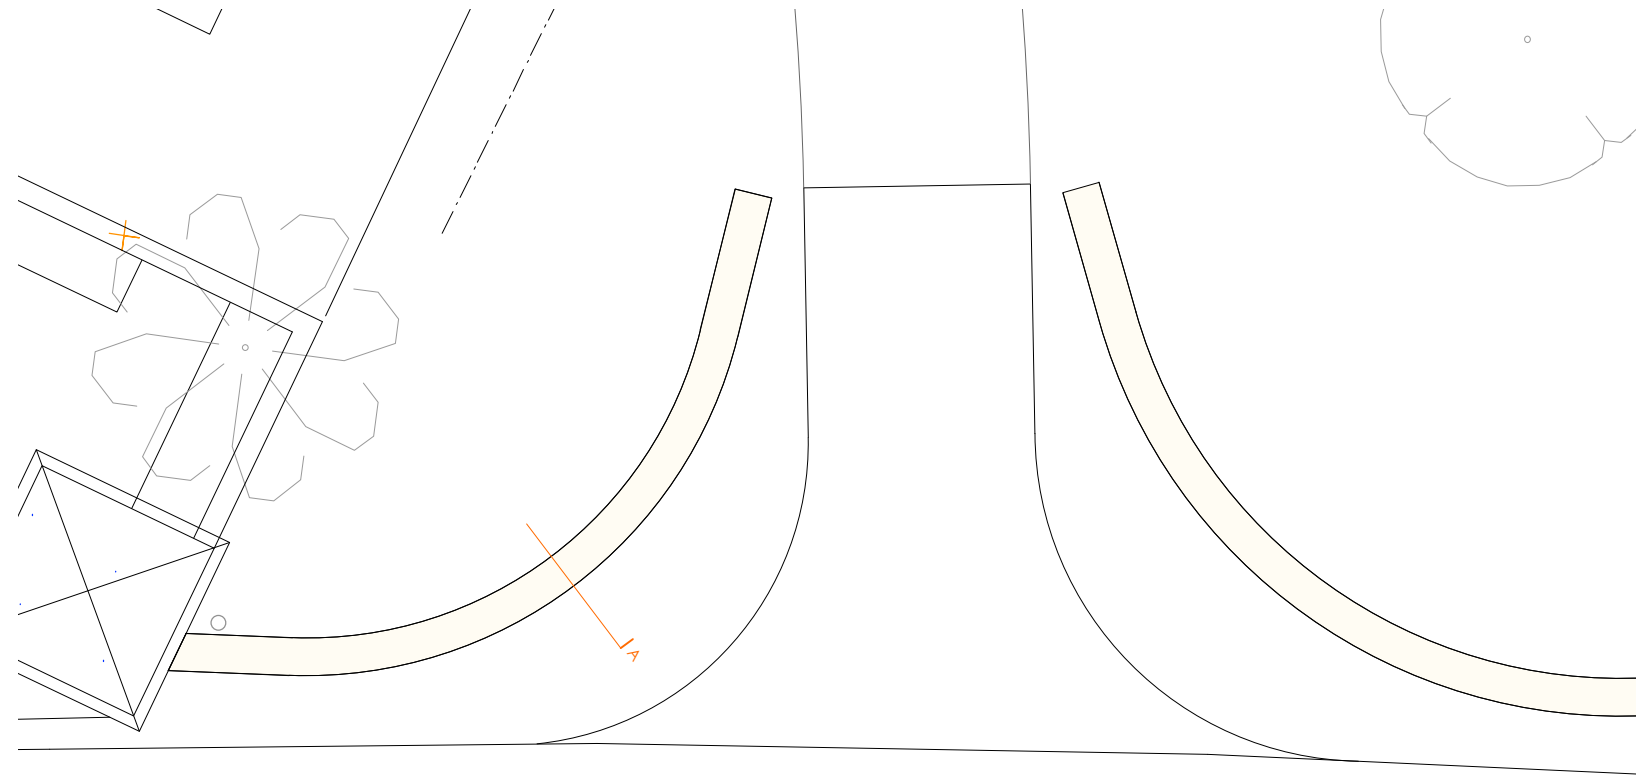


SMALL HOUSE LANE



Copyright reserved  
Do not scale this drawing - refer to dimensions  
Check all dimensions on site before proceeding with any work and notify the architect immediately if any discrepancies are found with this drawing

DRIVEWAY ENTRANCE HOUSE SIGN  
LIGHTING DETAIL (A)  
1:10

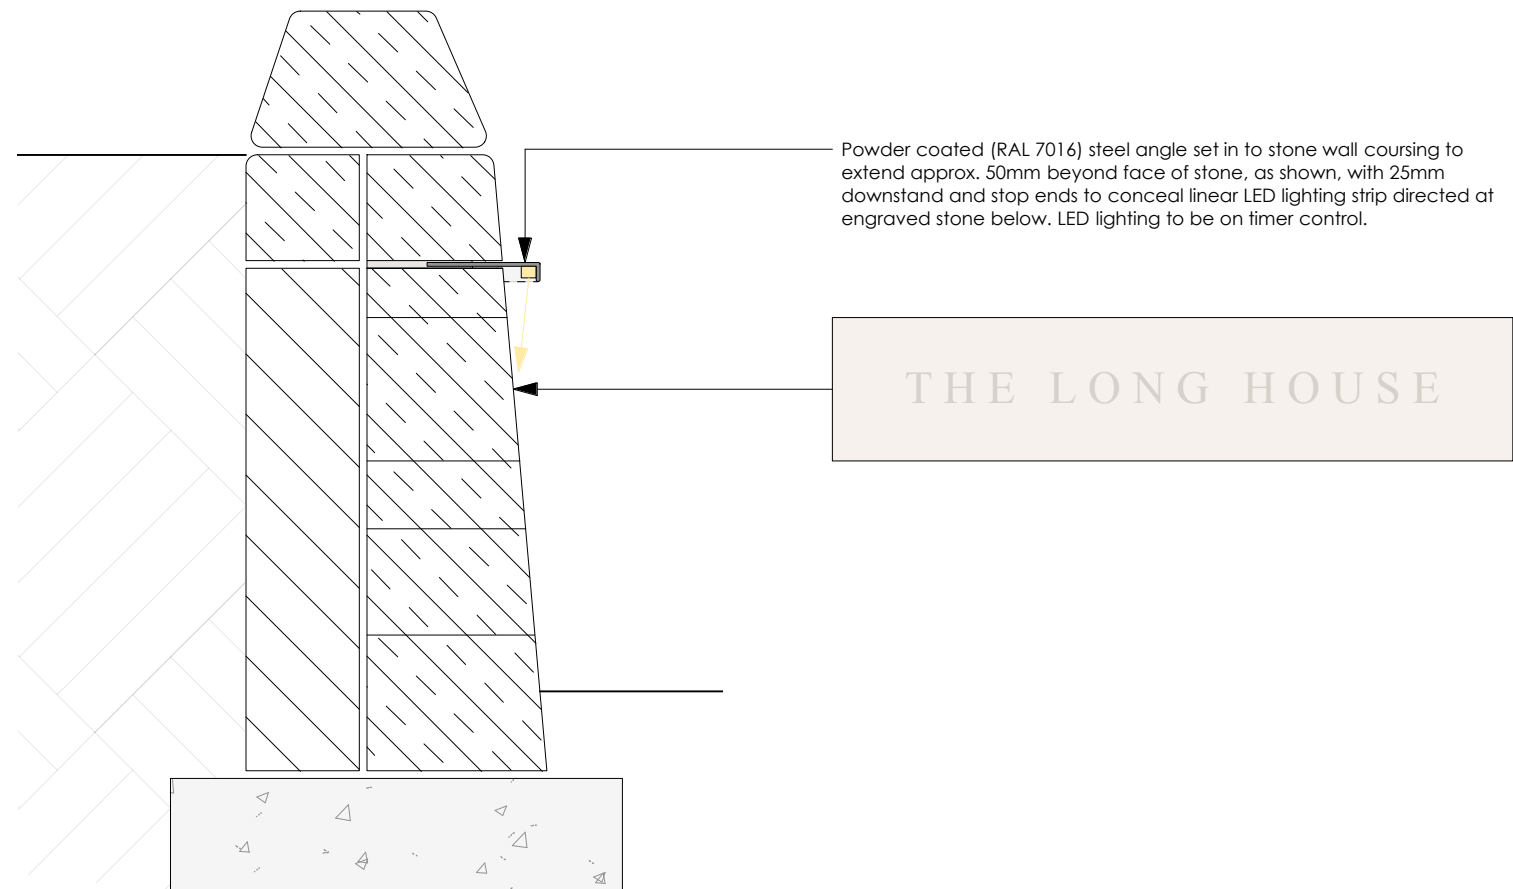

**Hayward Smart Architects**

The Coach House  
3a New Street, Shipston on Stour  
Warwickshire, CV36 4EW  
01608 661000  
studio@hsarchitects.co.uk

Client  
Mr & Mrs J. Thompson

Project  
The Long House  
Small House Lane, Sibford Ferris

Drawing  
Driveway Entrance House Sign Lighting Detail

Date  
June 17

Scale  
1:10 / 100 @ A3

Job No  
14-062

Drawing No  
224