



'Standard' powder coated aluminium coping to terrace balustrade wall, by Dales. Note angle in coping to transition from 1100 to 1300mm balustrade wall height - refer to external elevations.

Concealed linear LED lighting detail with appropriate IP rating. Refer to DPA Lighting for details and remote driver locations.

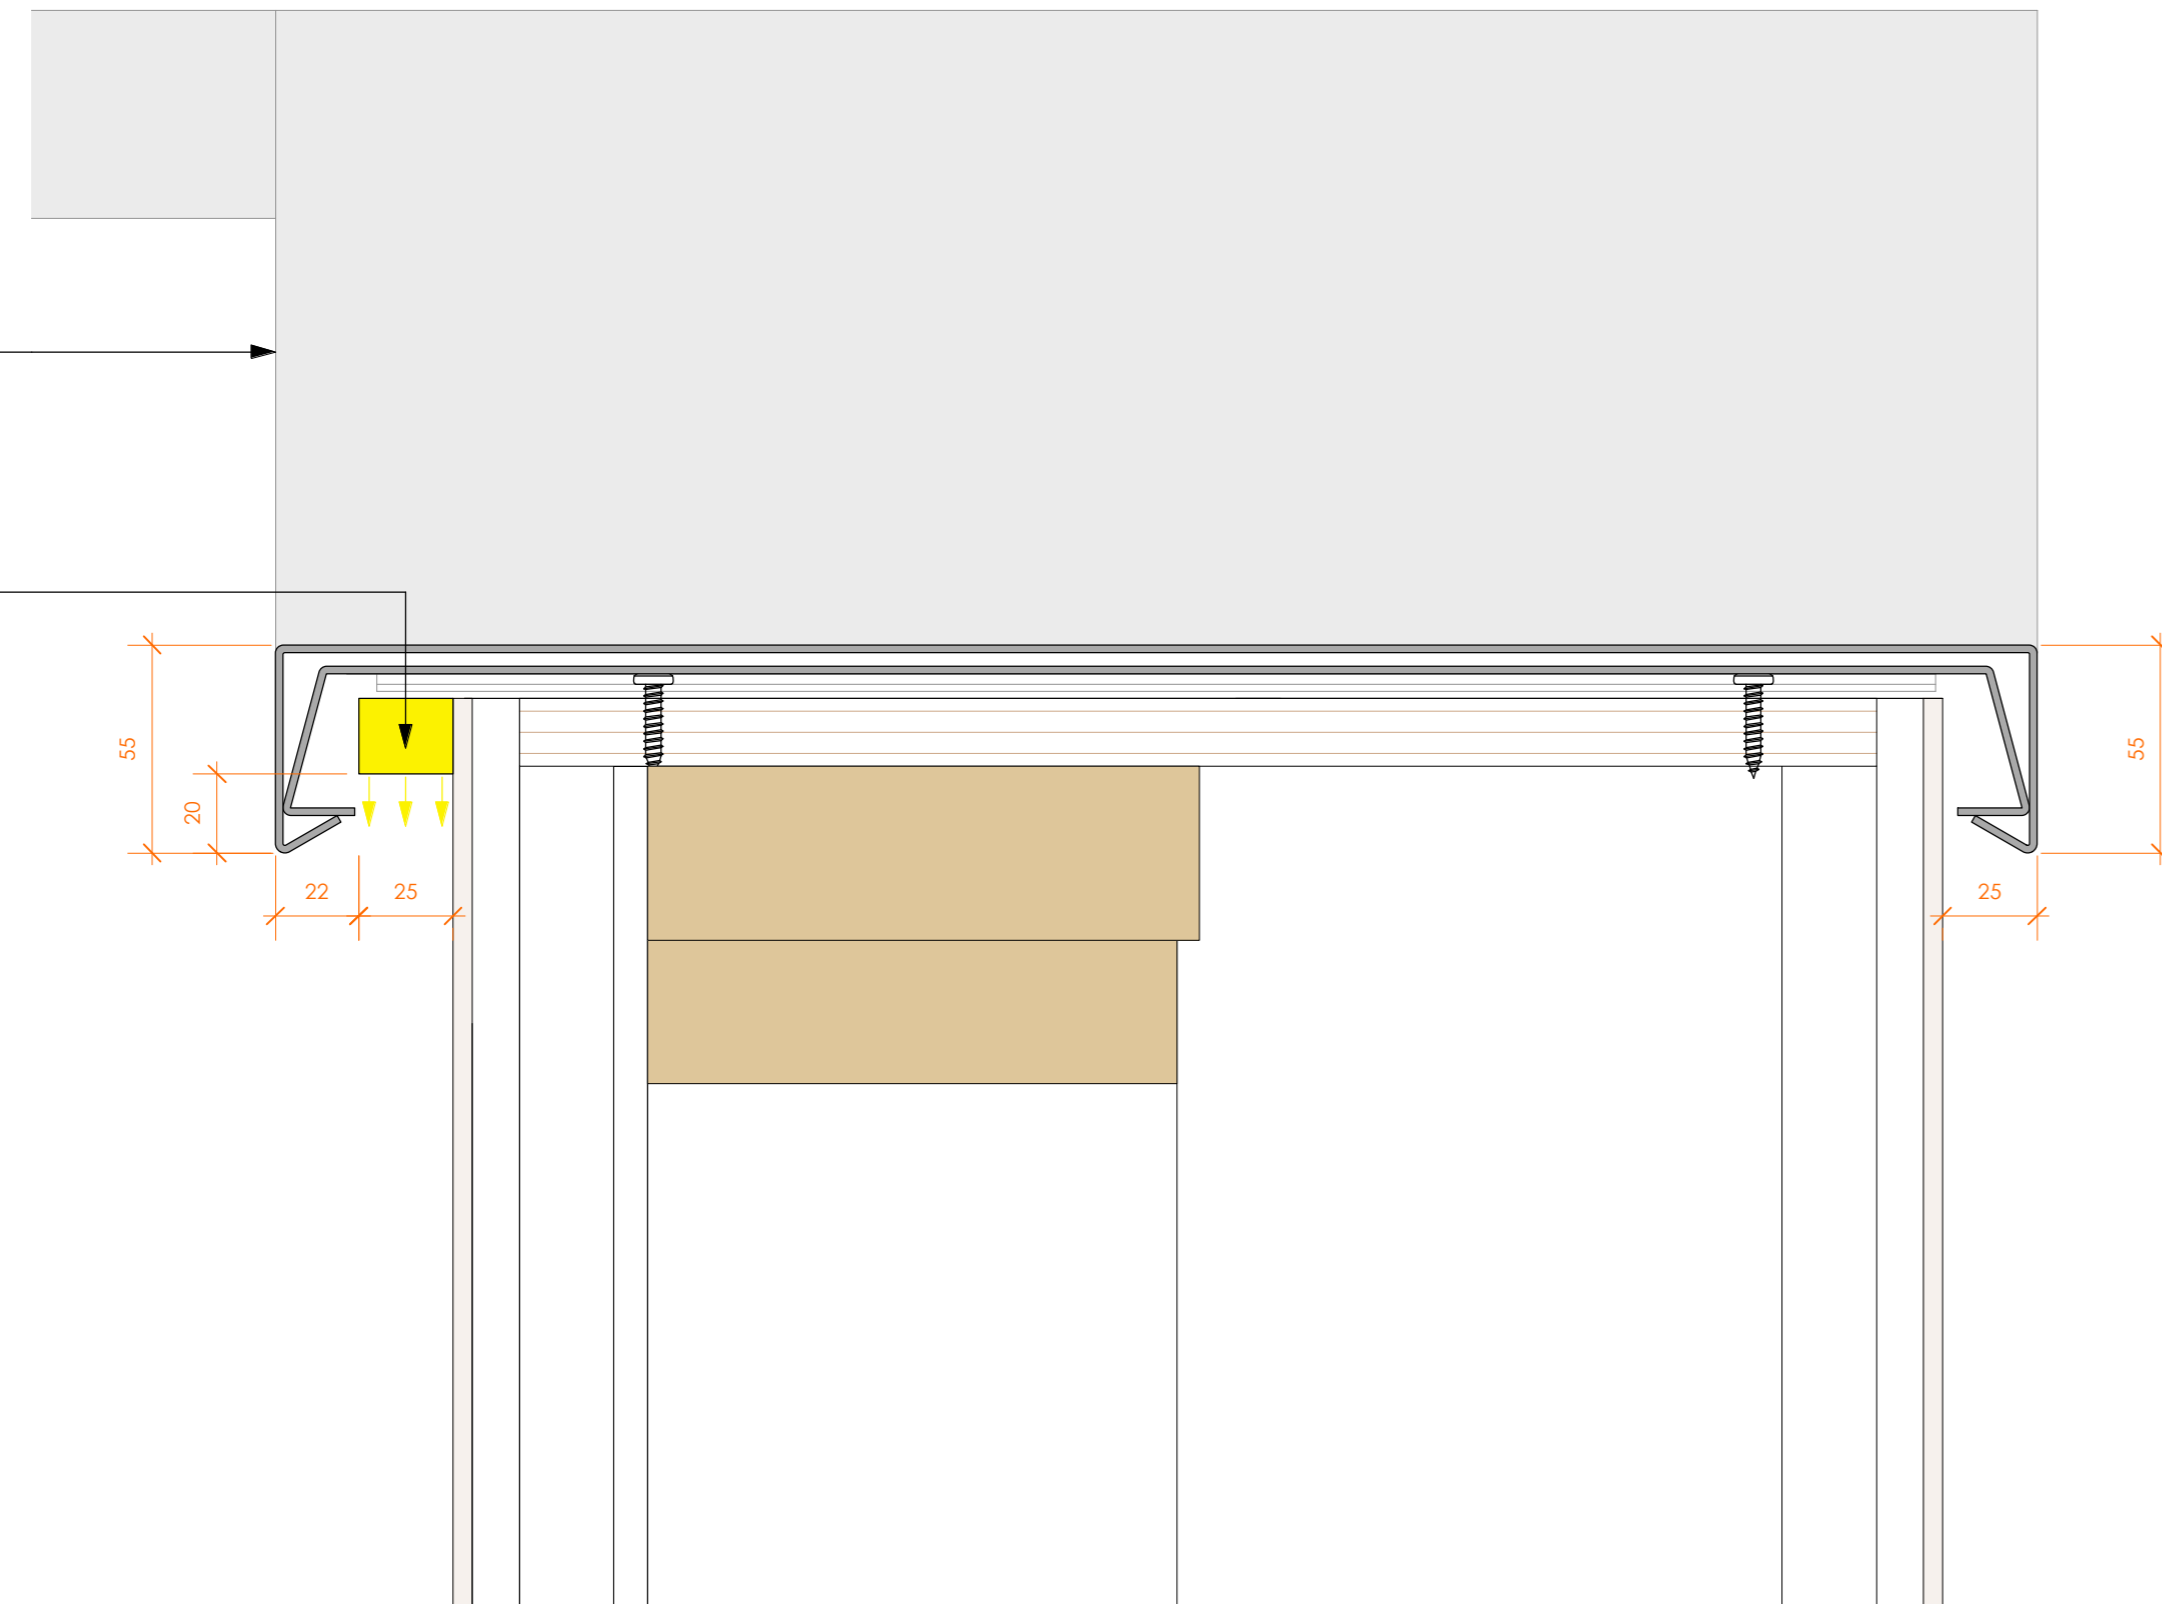

COPING DETAIL
1:2

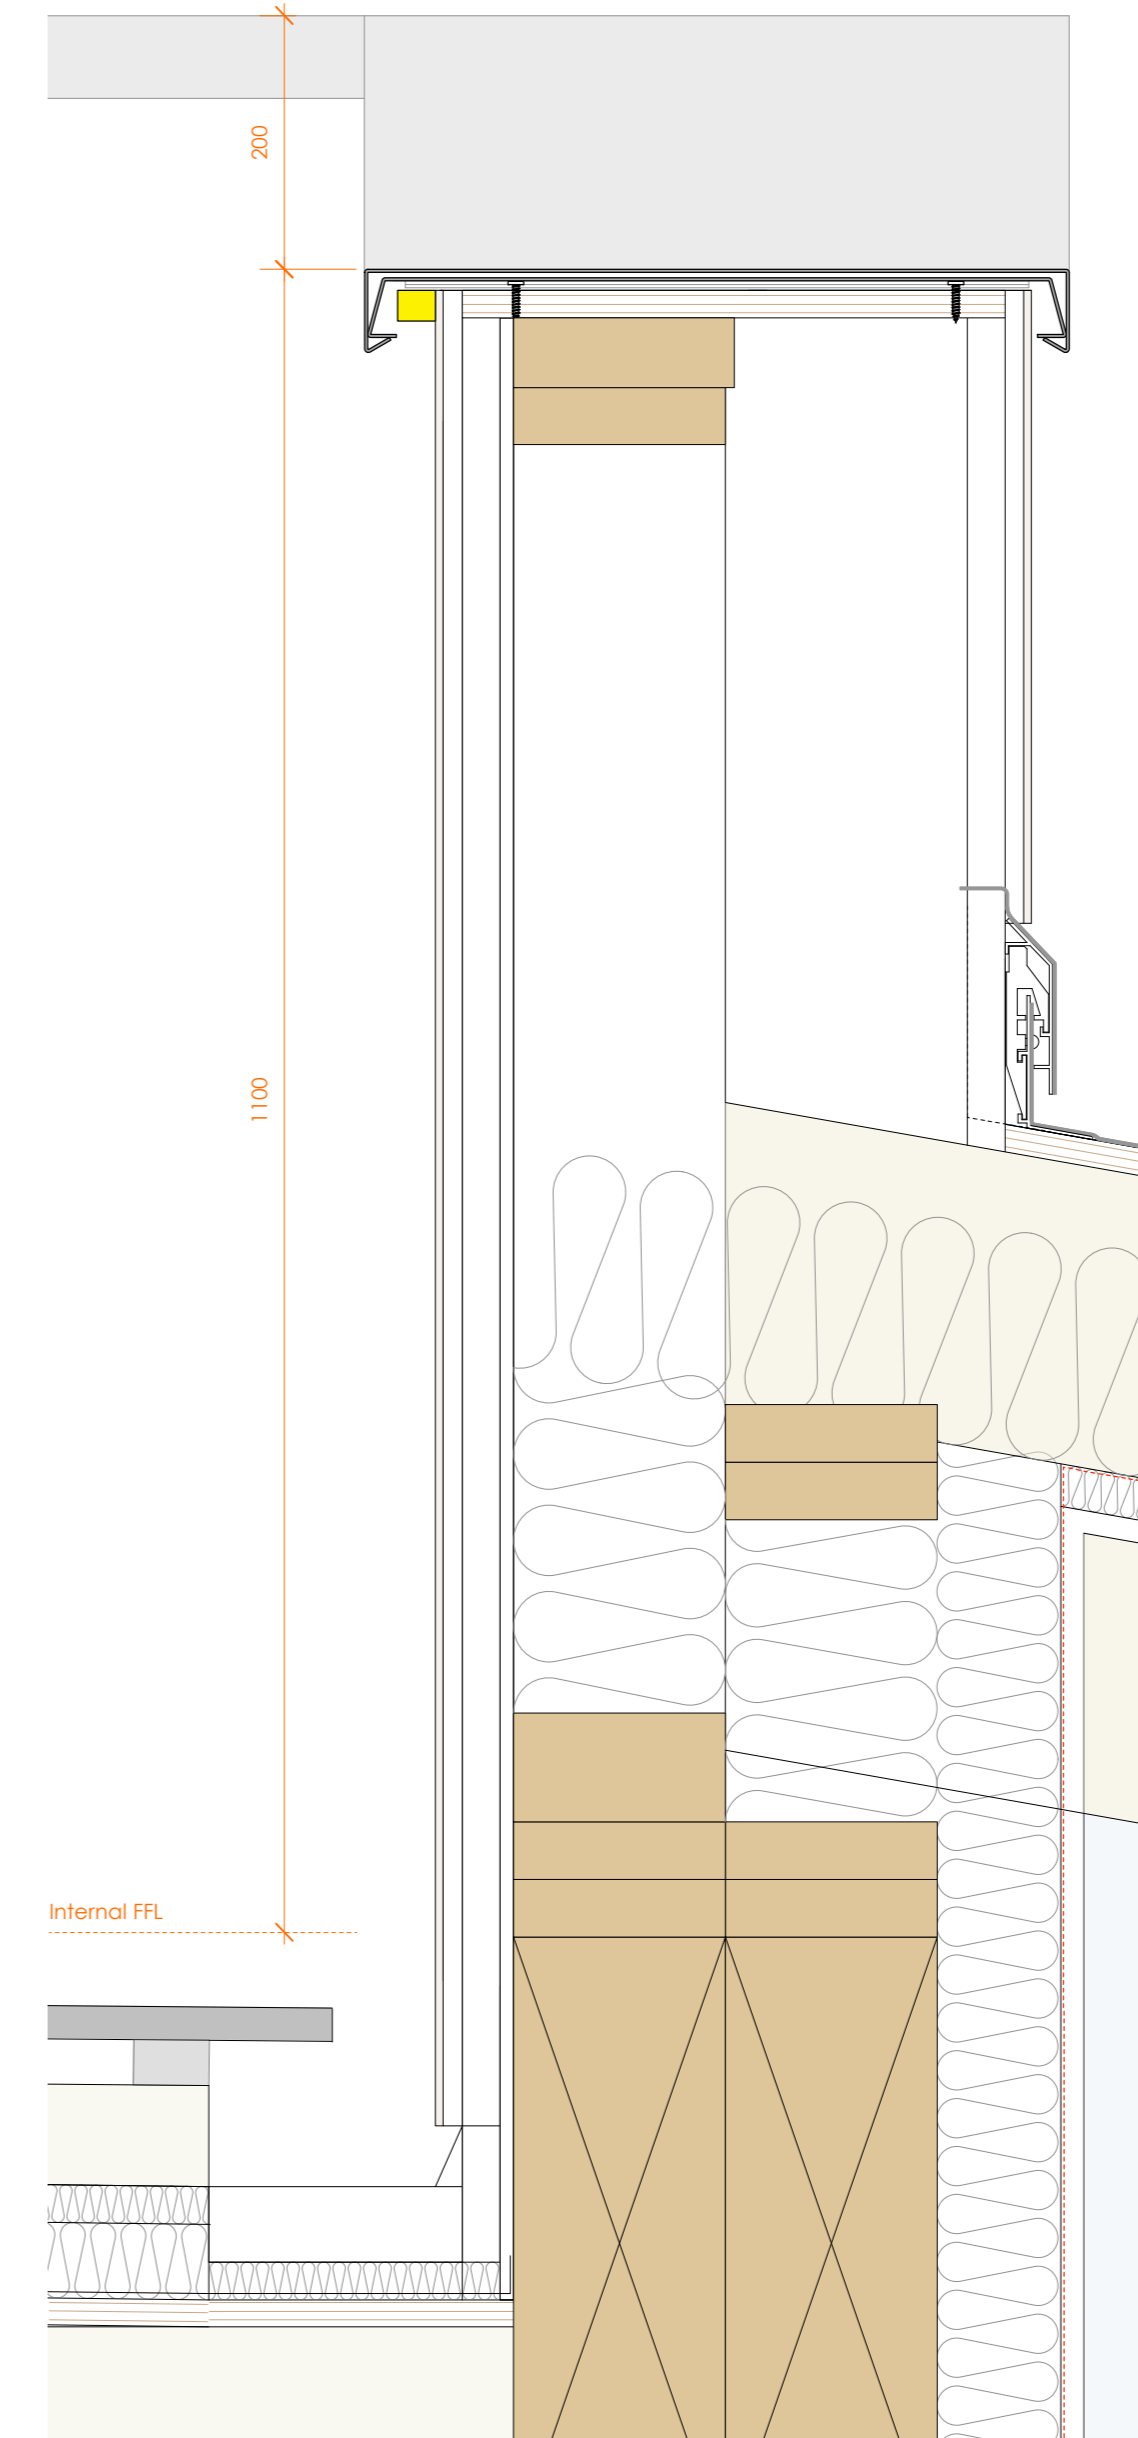

SECTION BB - TERRACE BALUSTRADE
1:5



The Coach House
3a New Street, Shipston-on-Stour
Warwickshire, CV36 4EW
01608 661000 t

studio@hsarchitects.co.uk

Client

Mr + Mrs J. Thompson

Project

The Long House,
Small House Lane, Sibford Ferris

Drawing

Terrace Balustrade and Coping Detail
Section BB

Date

March 17

Scale

1:2 / 1:5 @ A1

Drawn

RS

Job No

14.062

Drawing No

191