

HEALTH & SAFETY:





ALL WORKS TO BE CARRIED OUT BY A CONTRACTOR COMPETENT TO UNDERTAKE THE CONSTRUCTION OF WORKS AS INDICATED ON THIS DRAWING. THIS DRAWING IS TO BE READ IN CONJUNCTION WITH THE JOB SPECIFIC RISK ASSESSMENT. THE HAZARDS NOTED ARE IN ADDITION TO THE NORMAL HAZARDS AND RISKS FACED BY A COMPETENT CONTRACTOR WHEN DEALING WITH THE TYPE OF WORKS DETAILED ON THIS DRAWING.

NOTES

1. THIS DRAWING IS COPYRIGHT.
2. DO NOT SCALE THIS DRAWING. THE CONTRACTOR IS TO BRING TO THE NOTICE OF THE ENGINEER ANY DISCREPANCIES CONTAINED IN THIS DRAWING PRIOR TO WORK COMMENCEMENT.
3. THIS DRAWING IS TO BE READ IN CONJUNCTION WITH ALL RELEVANT ARCHITECTS, ENGINEERS AND SPECIALIST SUB-CONTRACTORS DRAWINGS AND THE SPECIFICATION.
4. ALL SETTING OUT TO BE IN ACCORDANCE WITH THE ENGINEERS DRAWINGS. CONTRACTOR TO CHECK AND IDENTIFY ANY DISCREPANCIES TO ENGINEER. DIMENSIONS MUST NOT BE SCALED.
5. THIS DRAWING HAS BEEN PRODUCED BASED UPON LAYOUTS COMPILED AND SUPPLIED BY THE ARCHITECT AND HIGHWAYS ENGINEER IN ELECTRONIC FORMAT. NO RESPONSIBILITY IS TAKEN FOR ANY INACCURACIES AND/OR OMISSIONS IN THE INFORMATION AS SUPPLIED.



KEY PLAN

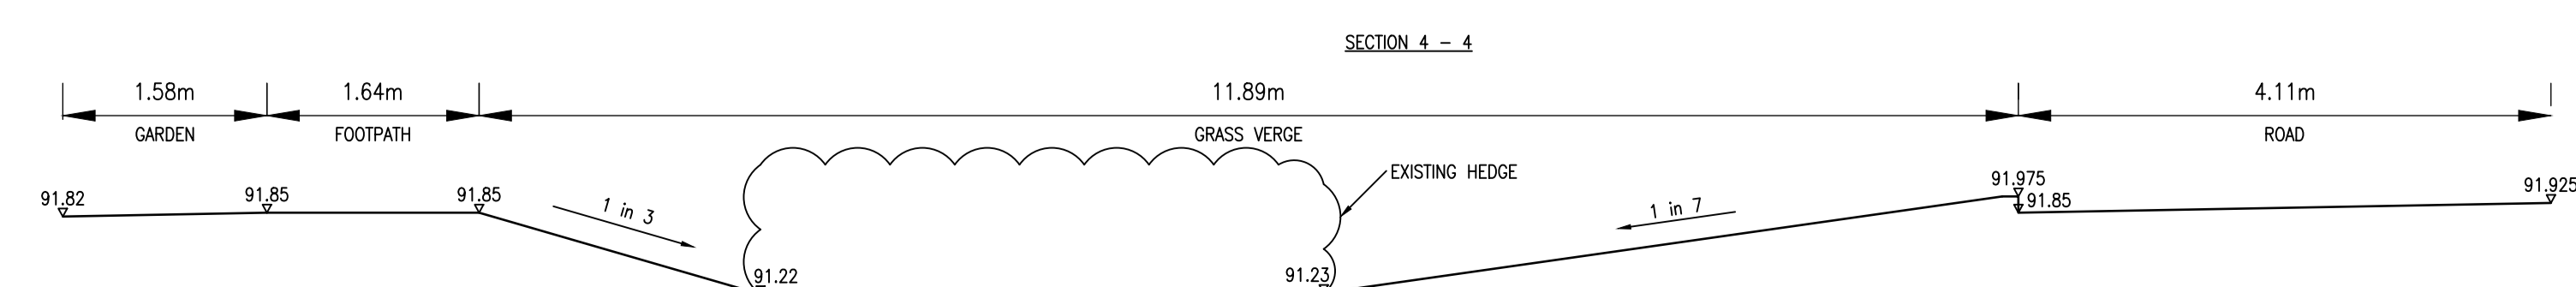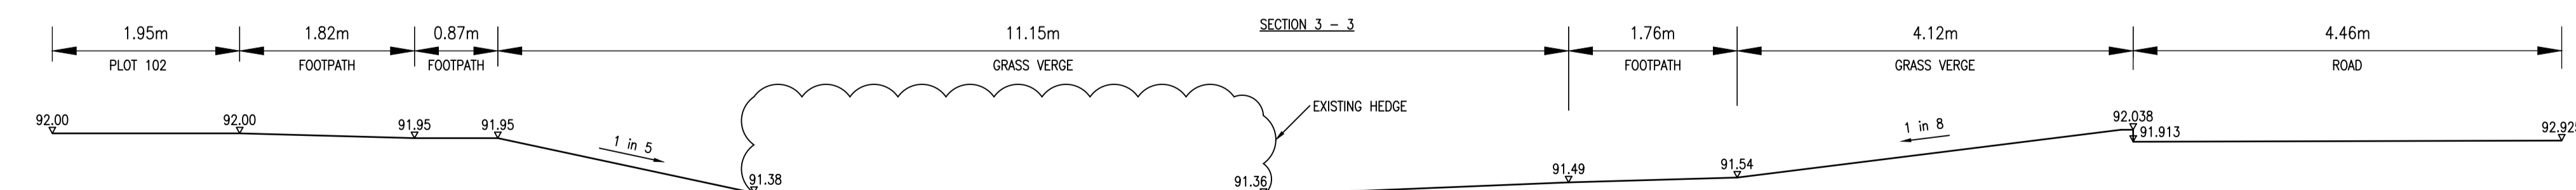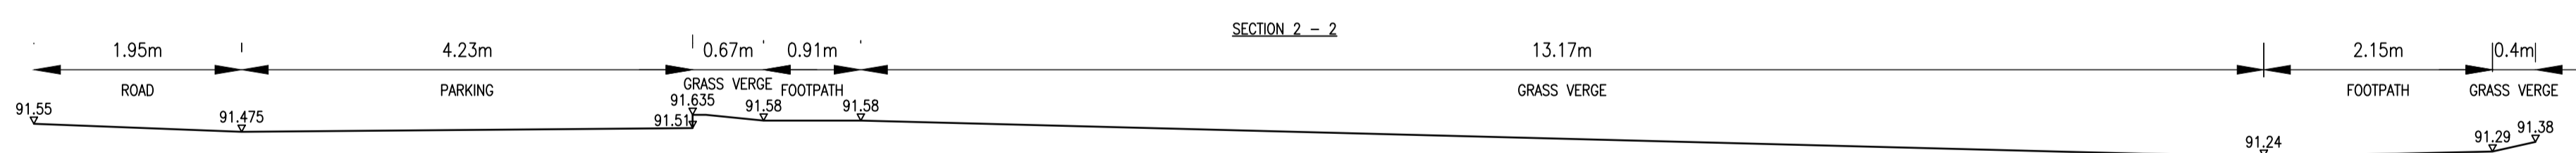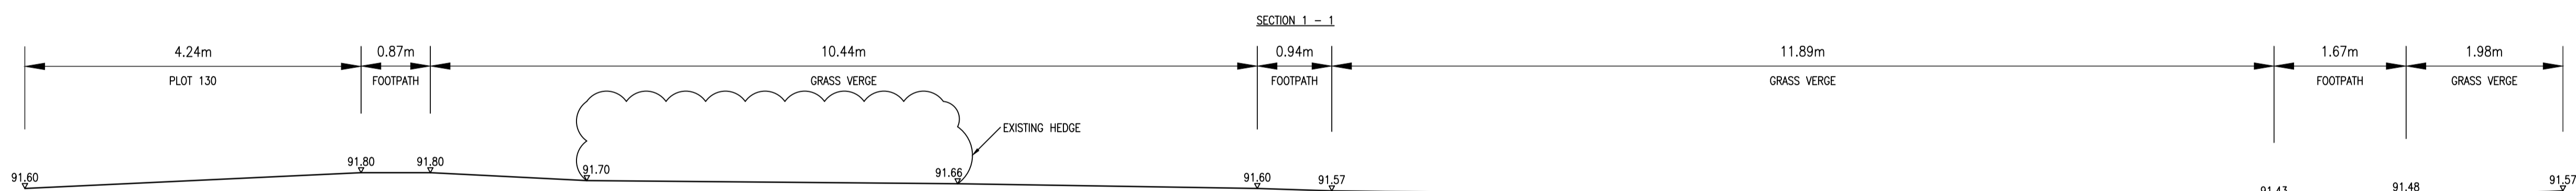

NOTES:-
GRADIENTS HAVE BEEN DESIGNED TO A COMPLIANT GRADIENT FOR PUBLIC SAFETY AND MAINTENANCE

P3	GRADIENTS ADDED,	02.07.18	JP
P2	SECTION 4-4 REVISED	02.07.18	JP
P1	SECTIONS REVISED	29.06.18	JP
	PRELIMINARY ISSUE		
	Rev:	Date:	Initial:

Drawing Status: **PLANNING**

<p>CONSULTING CIVIL & STRUCTURAL ENGINEERS Dovey House 55 High Street, Ringwood Hampshire BH24 1AE T: 01425 364400 F: 01425 484409 Email: admin@reuby-stagg.co.uk</p>	<p>Tel: 01932 580 333 Fax: 0870 336 3992 www.crestnicholson.com</p>	Crest Nicholson Regeneration Crest House Pycroft Road Chertsey Surrey KT16 9GN	
		Site: ELMSBROOK, BICESTER Address: PHASE 3 & 4 Org Title: CROSS SECTIONS THROUGH OPEN SPACE	