



PLAN ON FOOTPATH DIVERSION 1:500

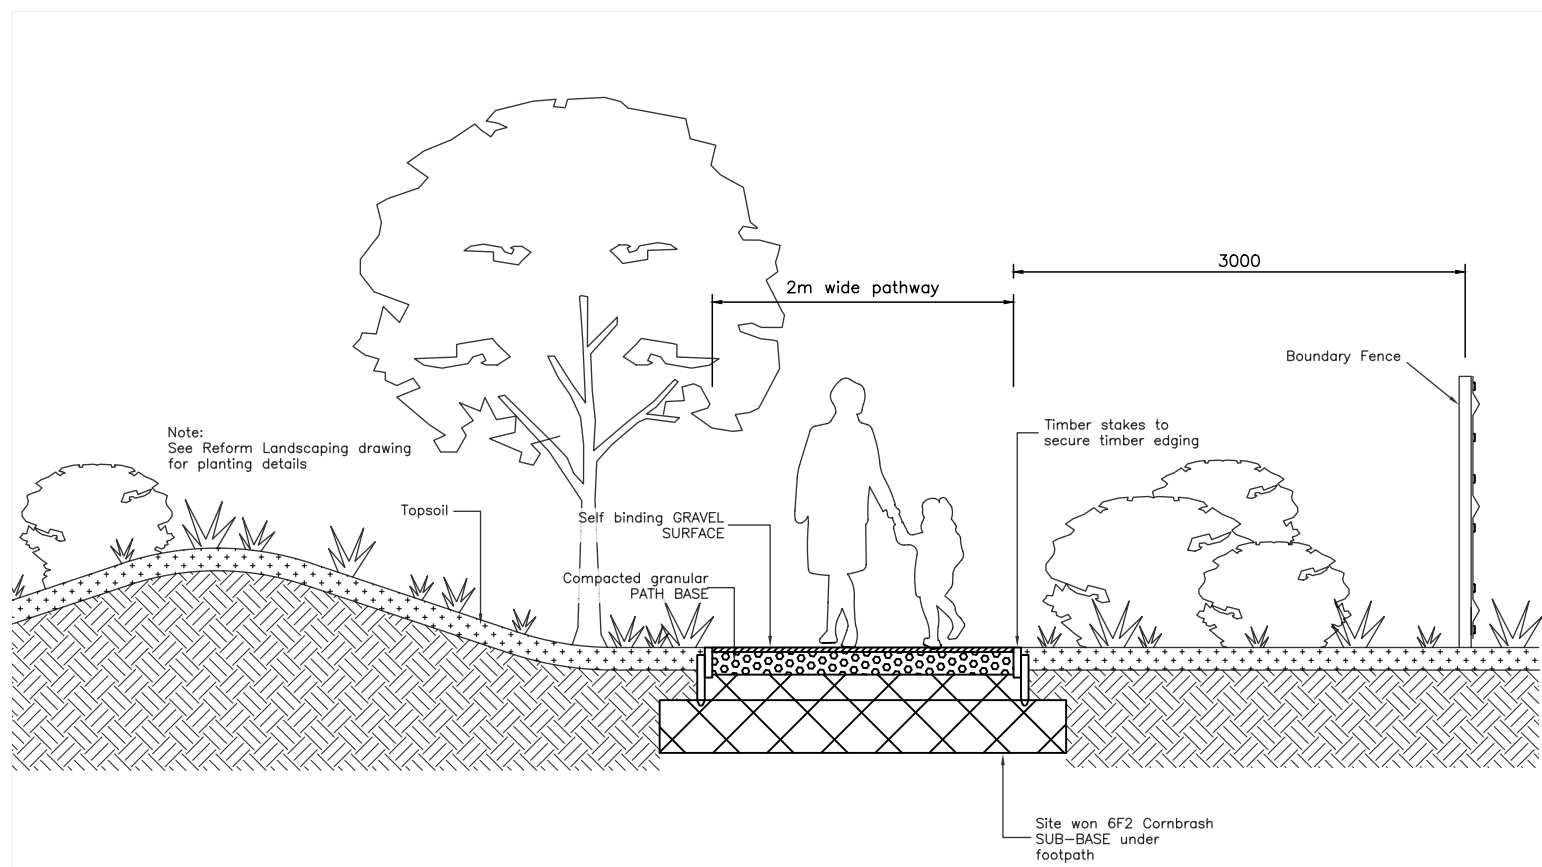

FOOTPATH CONSTRUCTION 1:25

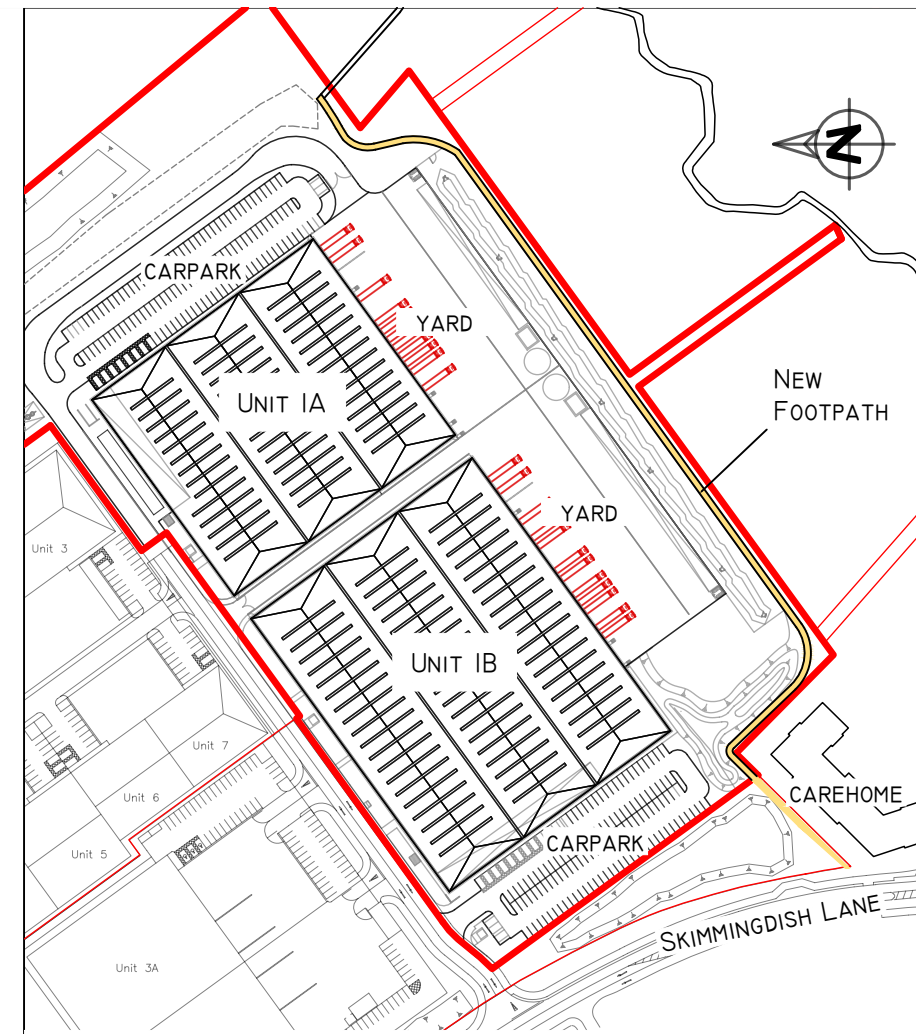

KEY PLAN 1:1500

**CONSTRUCTION**

B	27.04.18	Path position revised Coordinates updated
A	25.04.18	Coordinates added

**PLOT 1,  
Skimmingdish Lane,  
Link 9 – Bicester**

CLIENT:  
**ALBION LAND (2013) LTD**

**PLOT 1  
Footpath Diversion Plan**

**BAILEY JOHNSON HAYES**  
Consulting Engineers

ST ALBANS: Suite 4, Phoenix House, 63 Camplield Rd, ST ALBANS, Herts AL1 5FL  
MANCHESTER: Grange House, John Dalton Street, MANCHESTER, M2 6FW

Scale	1:500, 25
Date	21.04.18
Drawn	DJC

**S1344-E-08B**