




SECTION A-A 1:500

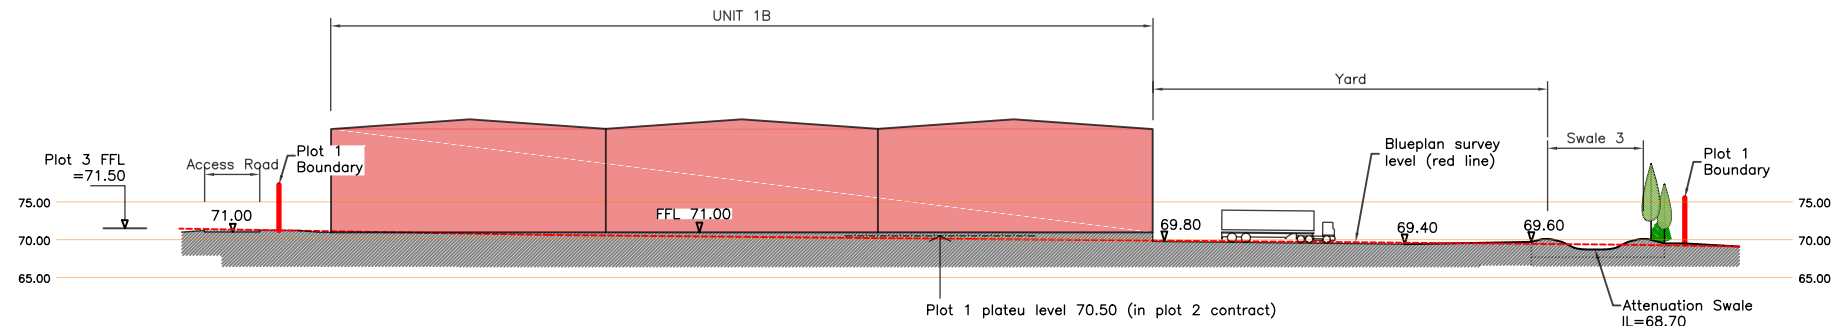

SECTION B-B 1:500

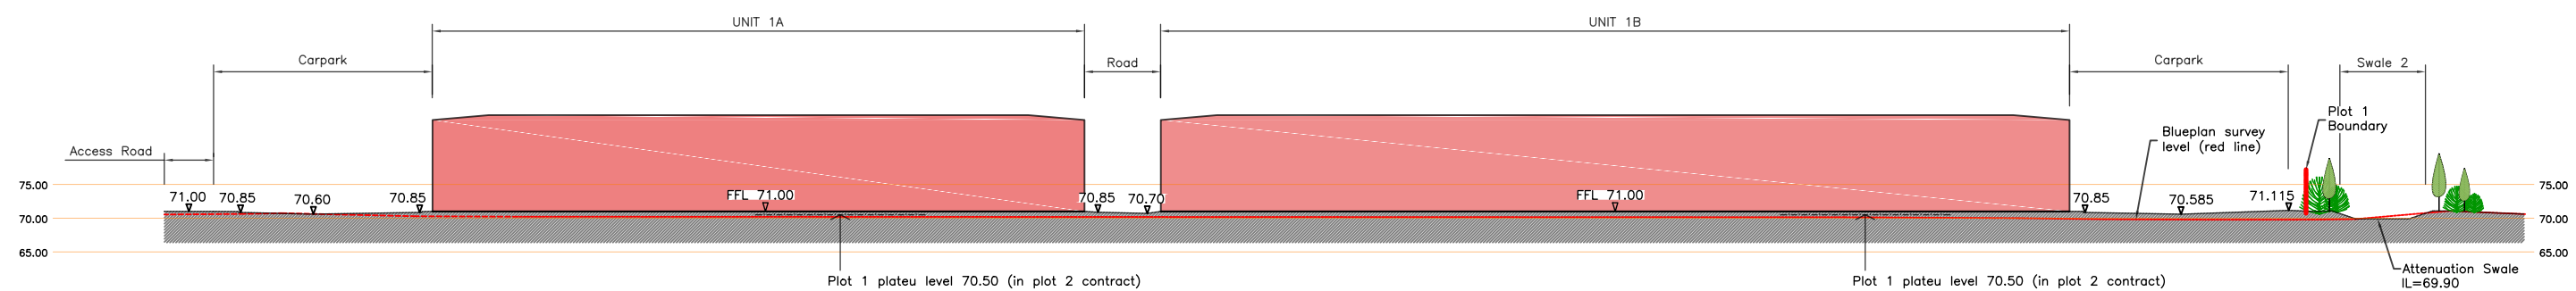

SECTION C-C 1:500

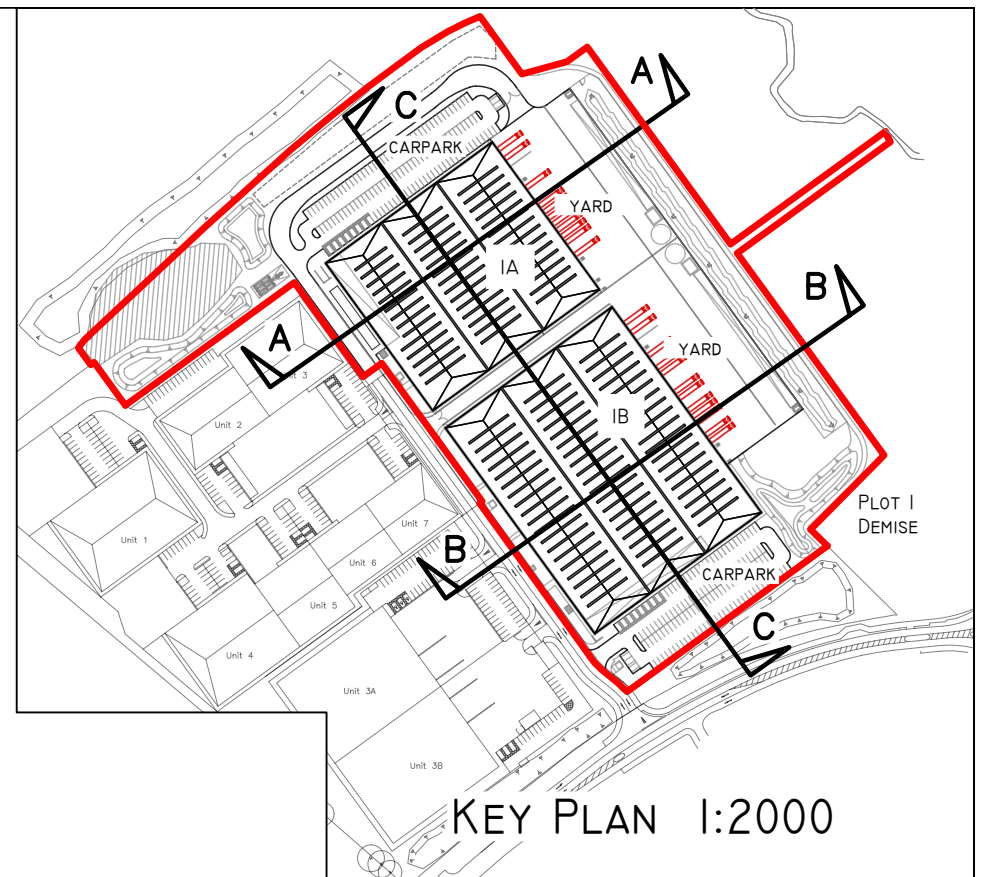

KEY PLAN 1:2000

TENDER

**PLOT 1,
Skimmingdish Lane,
Link 9 – Bicester**

CLIENT:
ALBION LAND (2013) LTD

**PLOT 1
Site Sections**

BAILEY JOHNSON HAYES
Consulting Engineers
ST. ALBANS: Suite 4, Phoenix House, 63 Campfield Rd, ST. ALBANS, Herts AL1 5FL
MANCHESTER: Grange House, John Dalton Street, MANCHESTER, M2 6FW

Scale	1:2000, ???
Date	16.04.18
Drawn	DJC

S1344-E-07