




PLAN ON UNIT IA/IB YARD 1:500

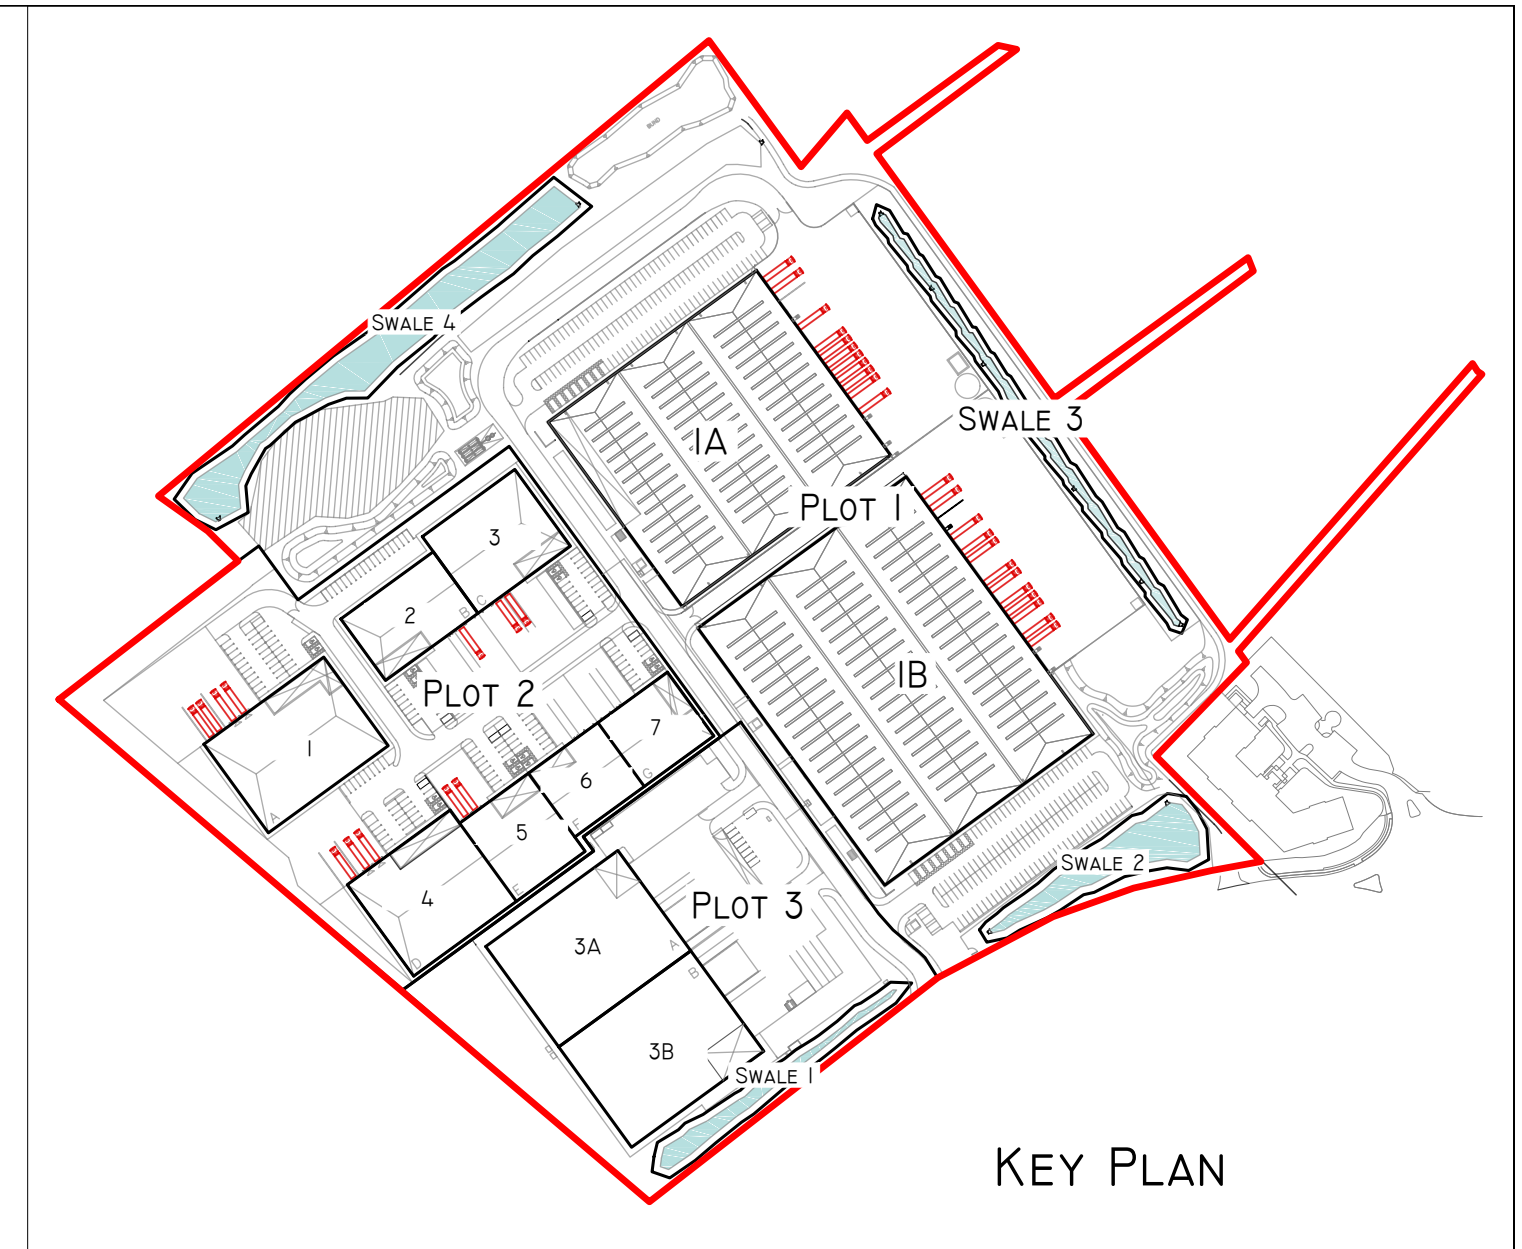


KEY PLAN

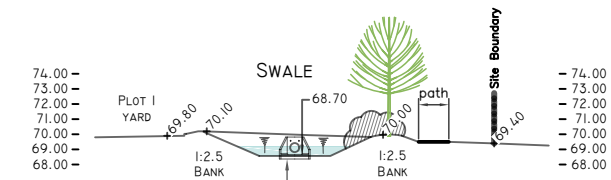

SECTION B-B 1:250

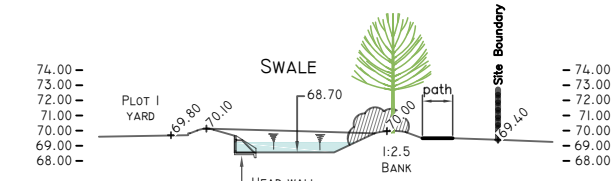

SECTION C-C 1:250

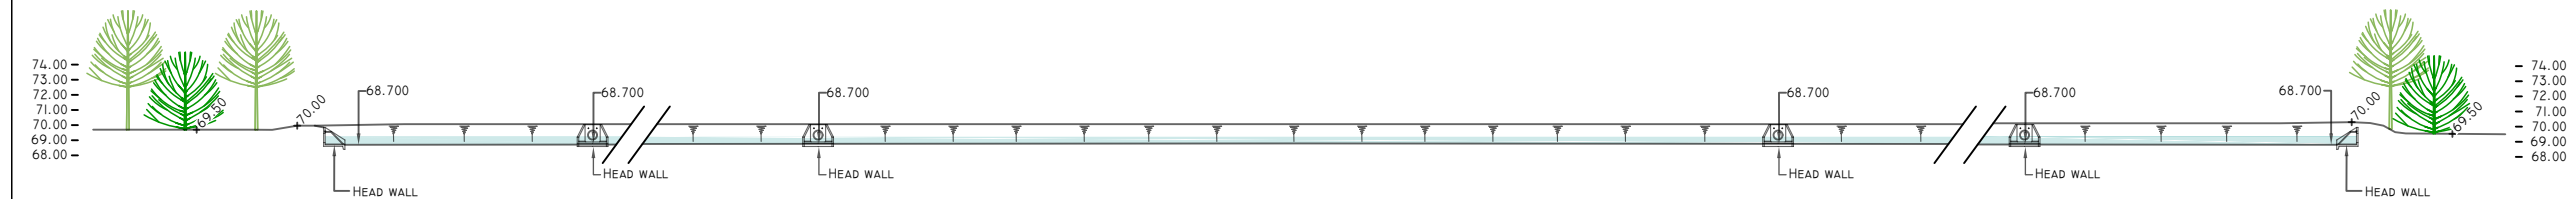

LONG SECTION 1:250

TENDER

**PLOT 1,
Skimmingdish Lane,
Link 9 – Bicester**

CLIENT:
ALBION LAND (2013) LTD

**PLOT 1
Swale 3 Details**

BAILEY JOHNSON HAYES
Consulting Engineers

ST. ALBANS: Suite 4, Phoenix House, 63 Campfield Rd, ST. ALBANS, Herts AL1 5FL
MANCHESTER: Grange House, John Dalton Street, MANCHESTER, M2 6FW

Scale: 1:500, 250, 200
Date: 16.04.18
Drawn: JNG

S1344-E-06