


SECTION A-A AS EXISTING

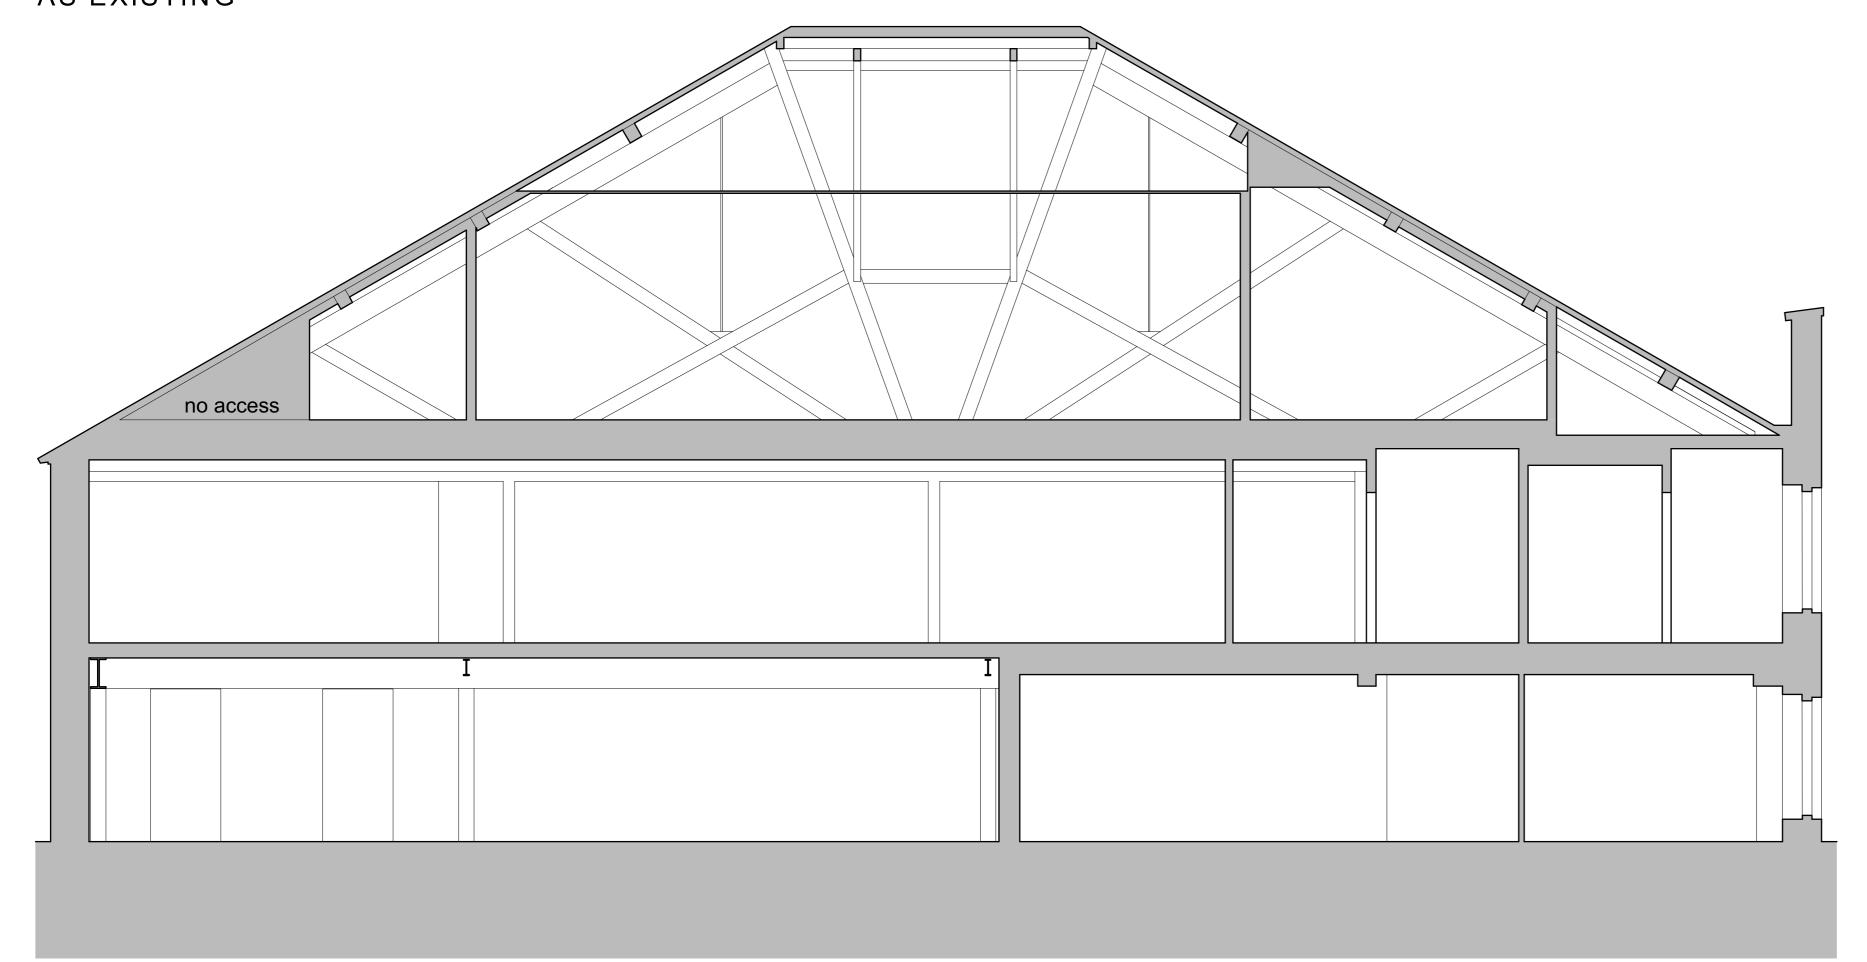

SECTION B-B AS EXISTING

DO NOT SCALE THIS DRAWING USE DIMENSIONS ONLY VERIFY ALL DIMENSIONS ON SITE BEFORE COMMENCING ANY WORK OR SHOP DRAWINGS

INFORM THE ARCHITECT BEFORE ANY WORK STARTS IF THIS DRAWING EXCEEDS THE QUANTITIES IN ANY WAY

Revision Date

DRAWING ISSUE STATUS	REVISION N°	DATE	SIGNED
RISK ASSESSMENT UNDERTAKEN			
PLANNING APPLICATION N° 1			
PLANNING APPLICATION N° 2			
PLANNING CONSENT			
LISTED BLDG APPLICATION			
LISTED BLDG CONSENT			
DAC APPROVAL			
BLDG CONTROL APPLICATION			
BLDG CONTROL APPROVAL			
TENDER DOCUMENT			
CONTRACT DOCUMENT			


Morrison Developments

PROJECT

The Old Malt House Banbury

Sections A-A & B-B As Existing

SCALE 1:50 @ A I DRAWN Interlock Surveys / CJW Sept 2017 17_057

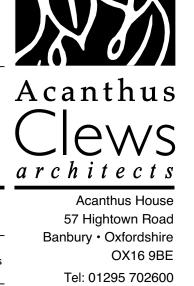

Fax: 01295 702601

architects@acanthusclews.co.uk www.acanthusclews.co.uk