


DO NOT SCALE THIS DRAWING USE DIMENSIONS ONLY  
 VERIFY ALL DIMENSIONS ON SITE BEFORE COMMENCING ANY  
 WORK OR SHOP DRAWINGS  
 INFORM THE ARCHITECT BEFORE ANY WORK STARTS IF THIS  
 DRAWING EXCEEDS THE QUANTITIES IN ANY WAY

**ISSUE STATUS: FOR INFORMATION**

Revision Date

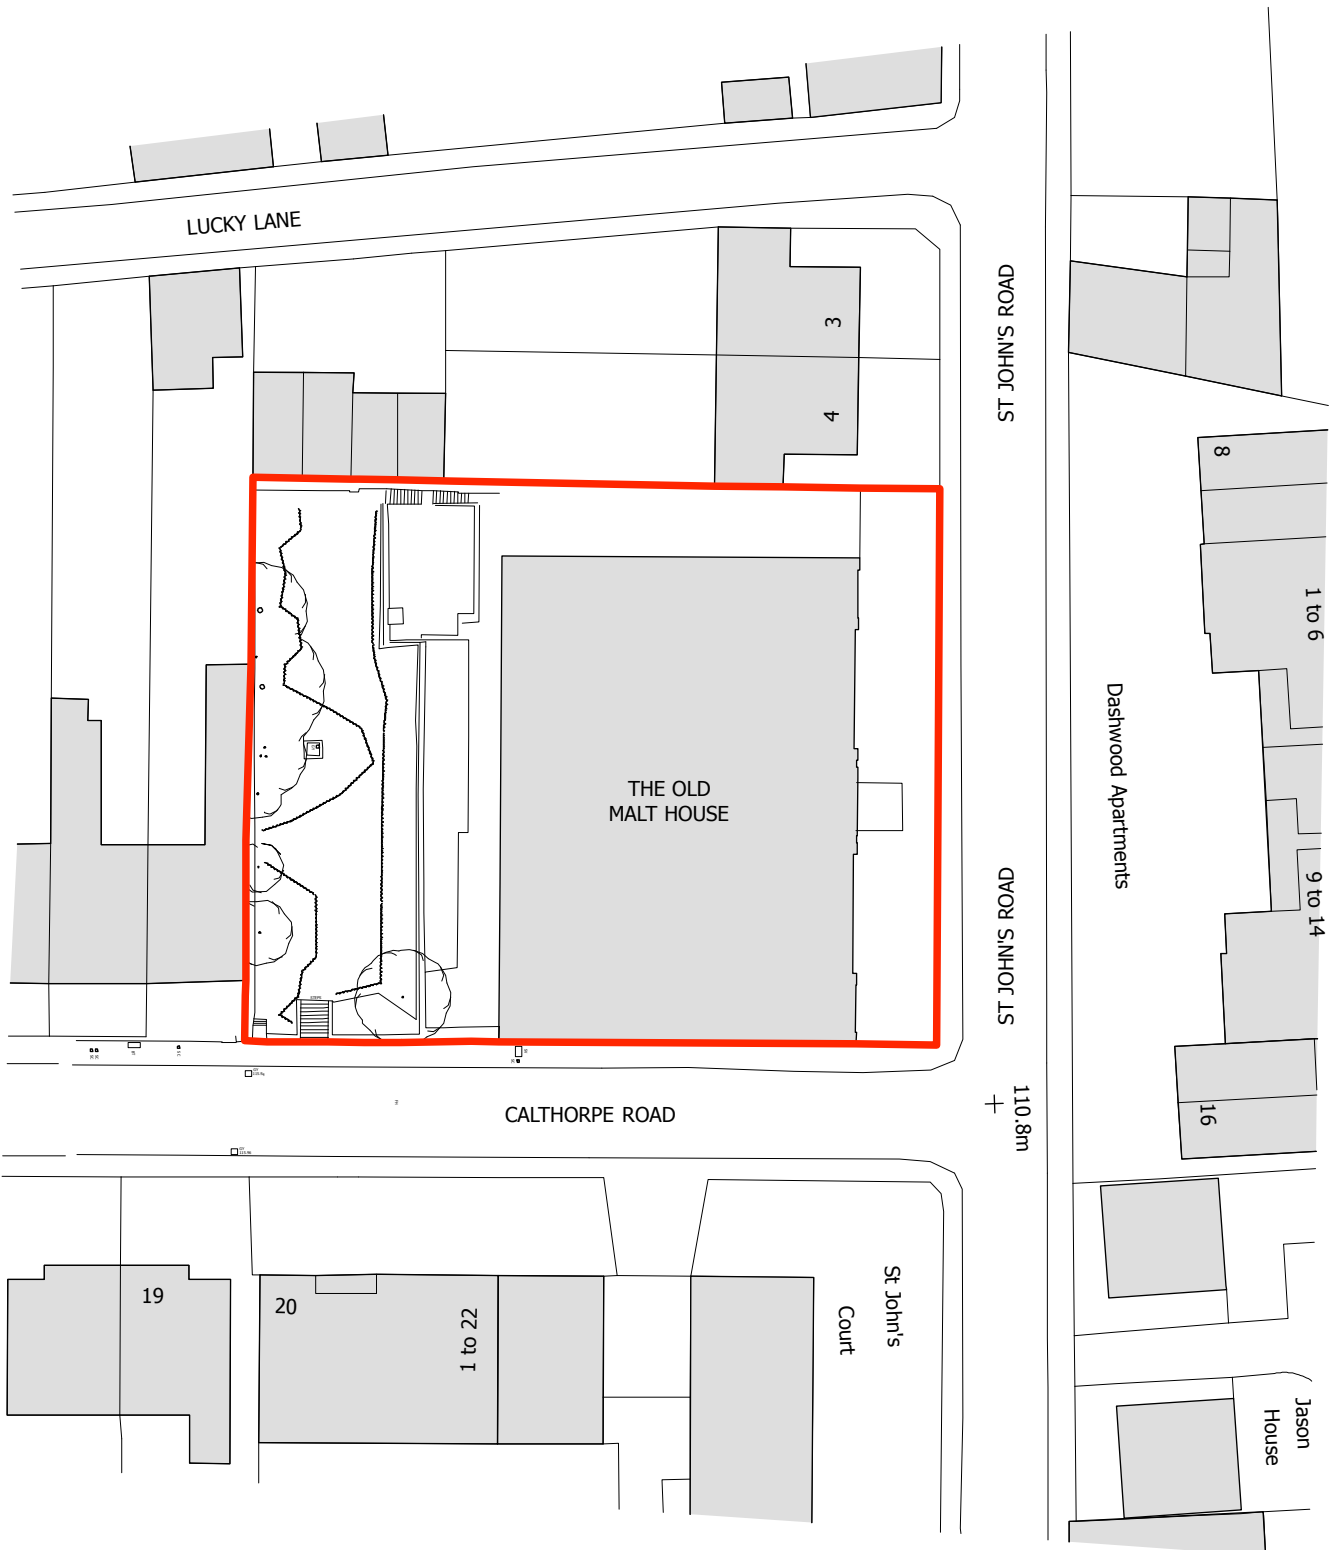

CLIENT  
 Morrison Developments

PROJECT  
 The Old Malt House, Banbury

TITLE  
 Location Plan

DATE  
 Aug-17

SCALE  
 1:500 @ A4

JOB NO  
 07\_057

DRAWN  
 CJW / Ian Harban  
 Consulting Engineers

DRAWING NO  
 31

