



DO NOT SCALE THIS DRAWING USE DIMENSIONS ONLY
 VERIFY ALL DIMENSIONS ON SITE BEFORE COMMENCING ANY WORK OR SHOP DRAWINGS
 INFORM THE ARCHITECT BEFORE ANY WORK STARTS IF THIS DRAWING EXCEEDS THE QUANTITIES IN ANY WAY

Revision Date
 A Mar-18 Detail 03 removed. Detail 2 amended.

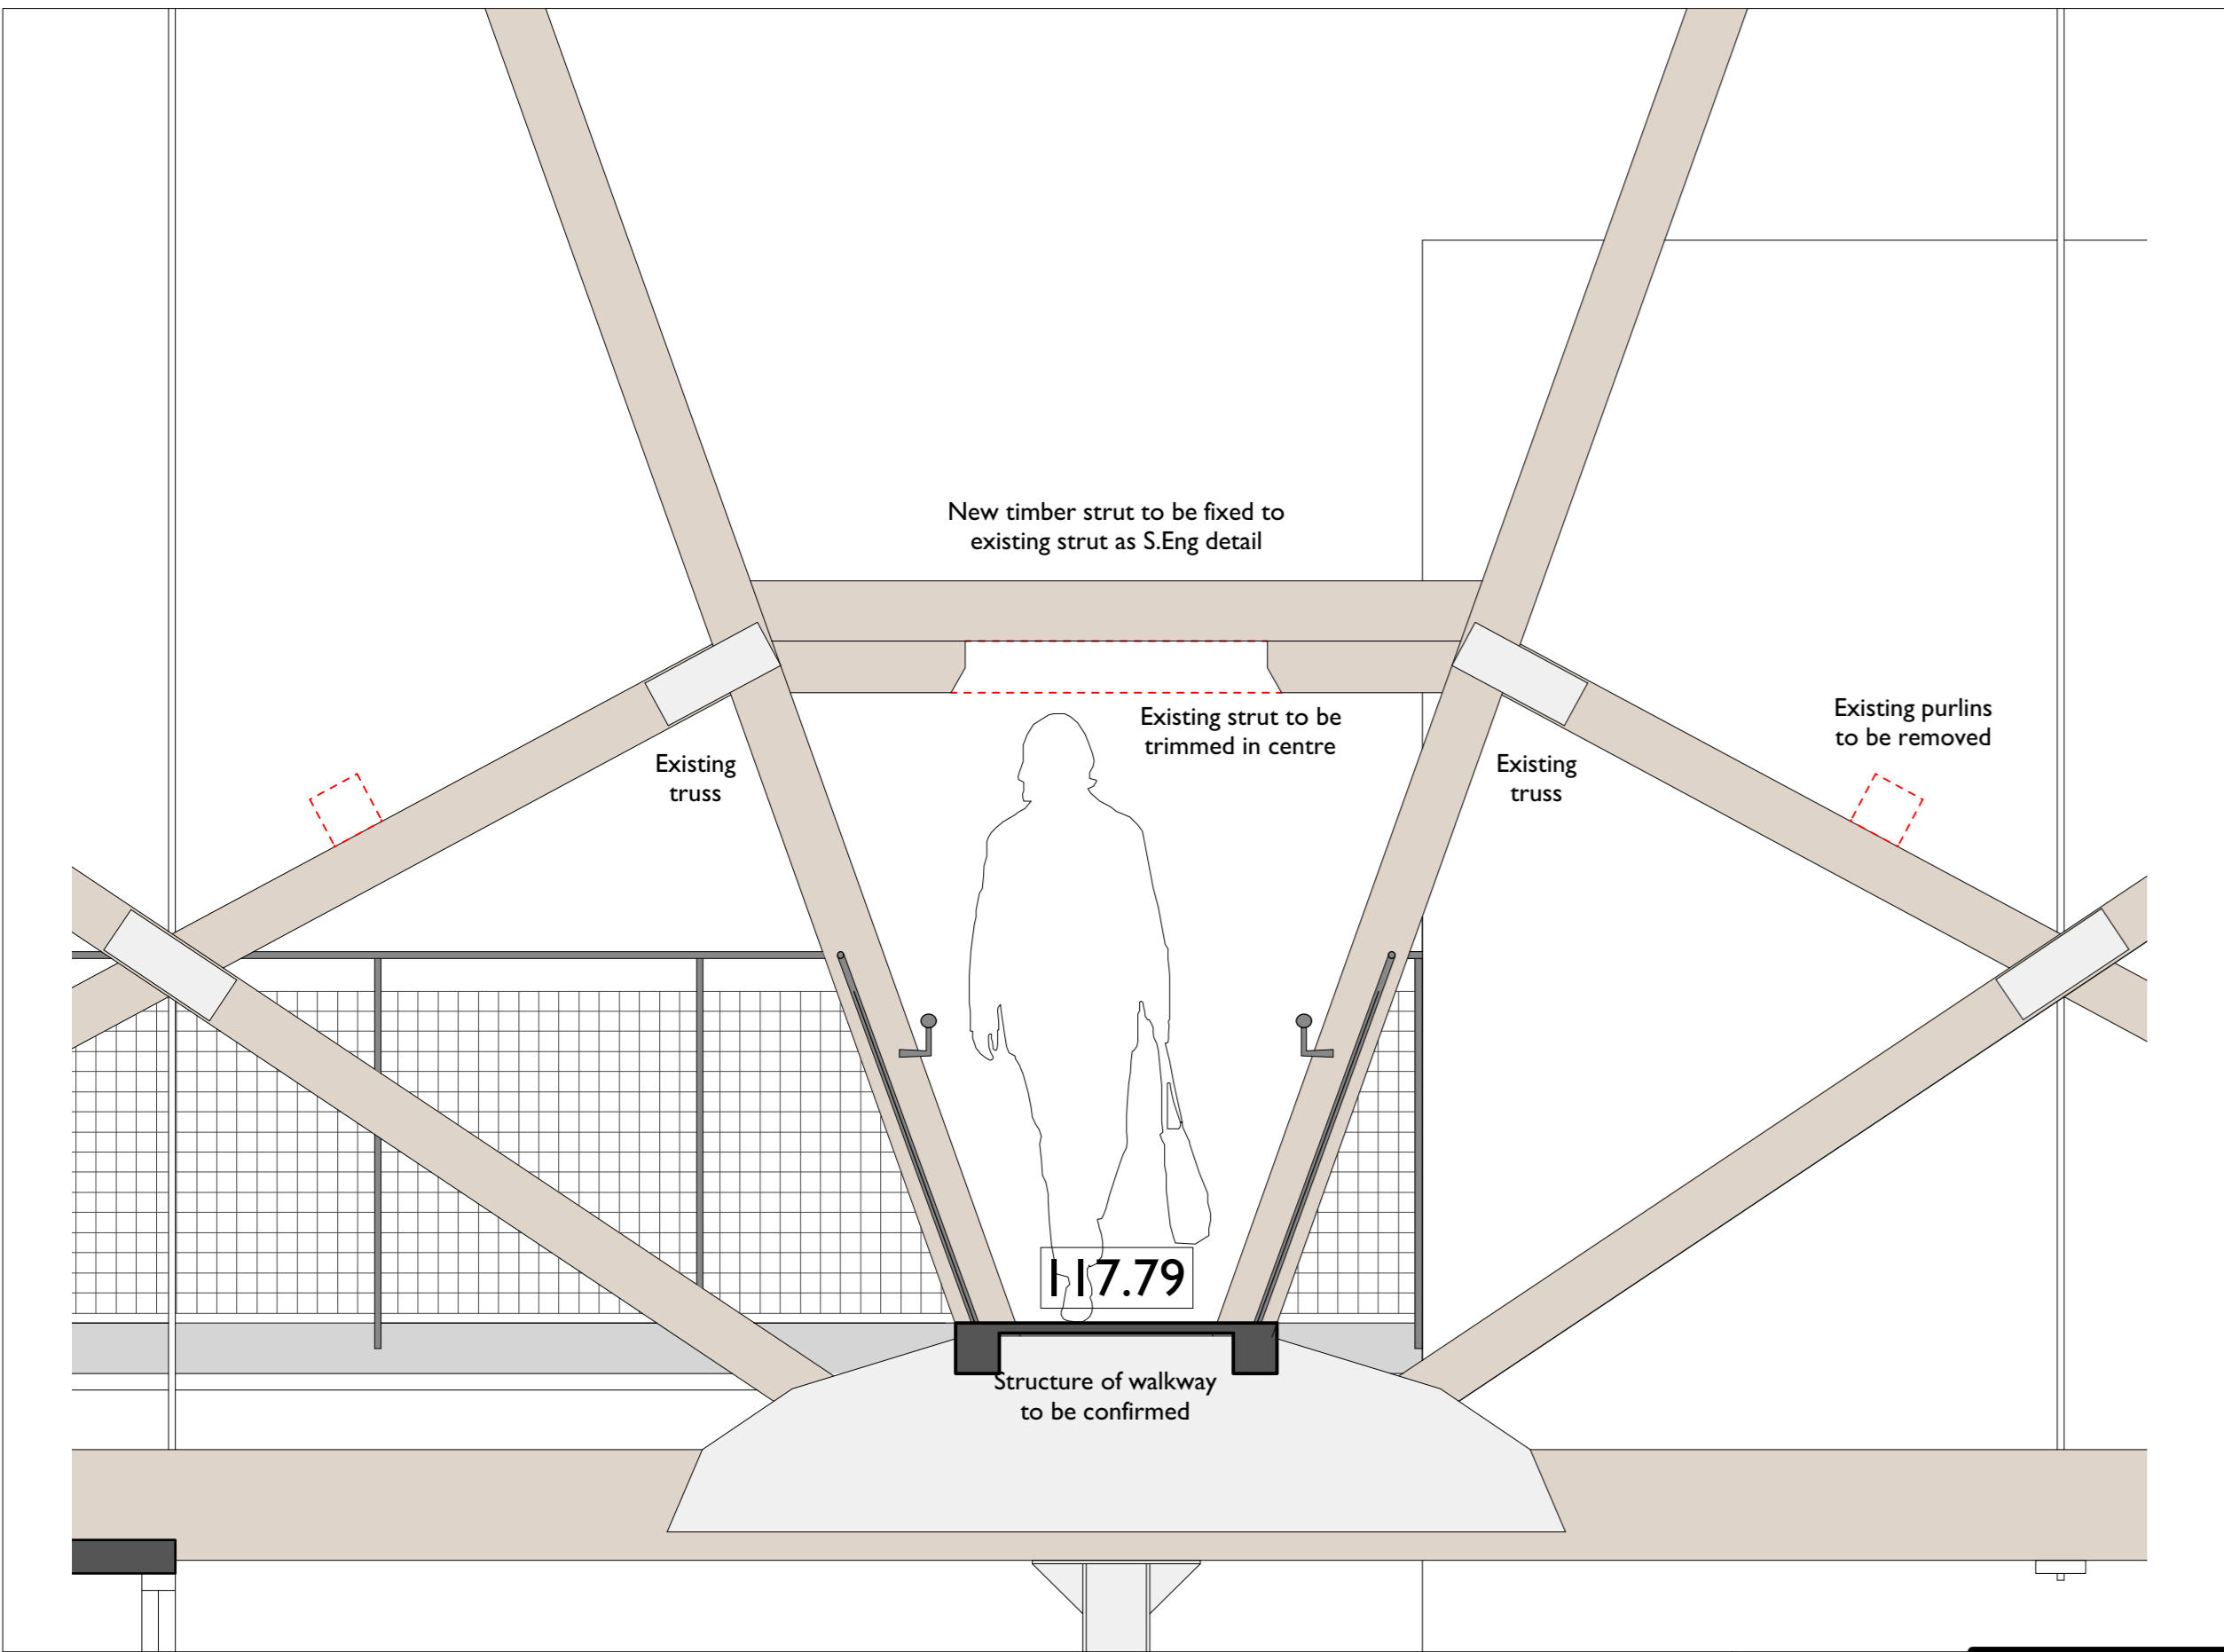


Title	Scale	Detail
Typical Detail Showing Adaptation of Central Struts to Trusses on Walkway	1 : 20	01

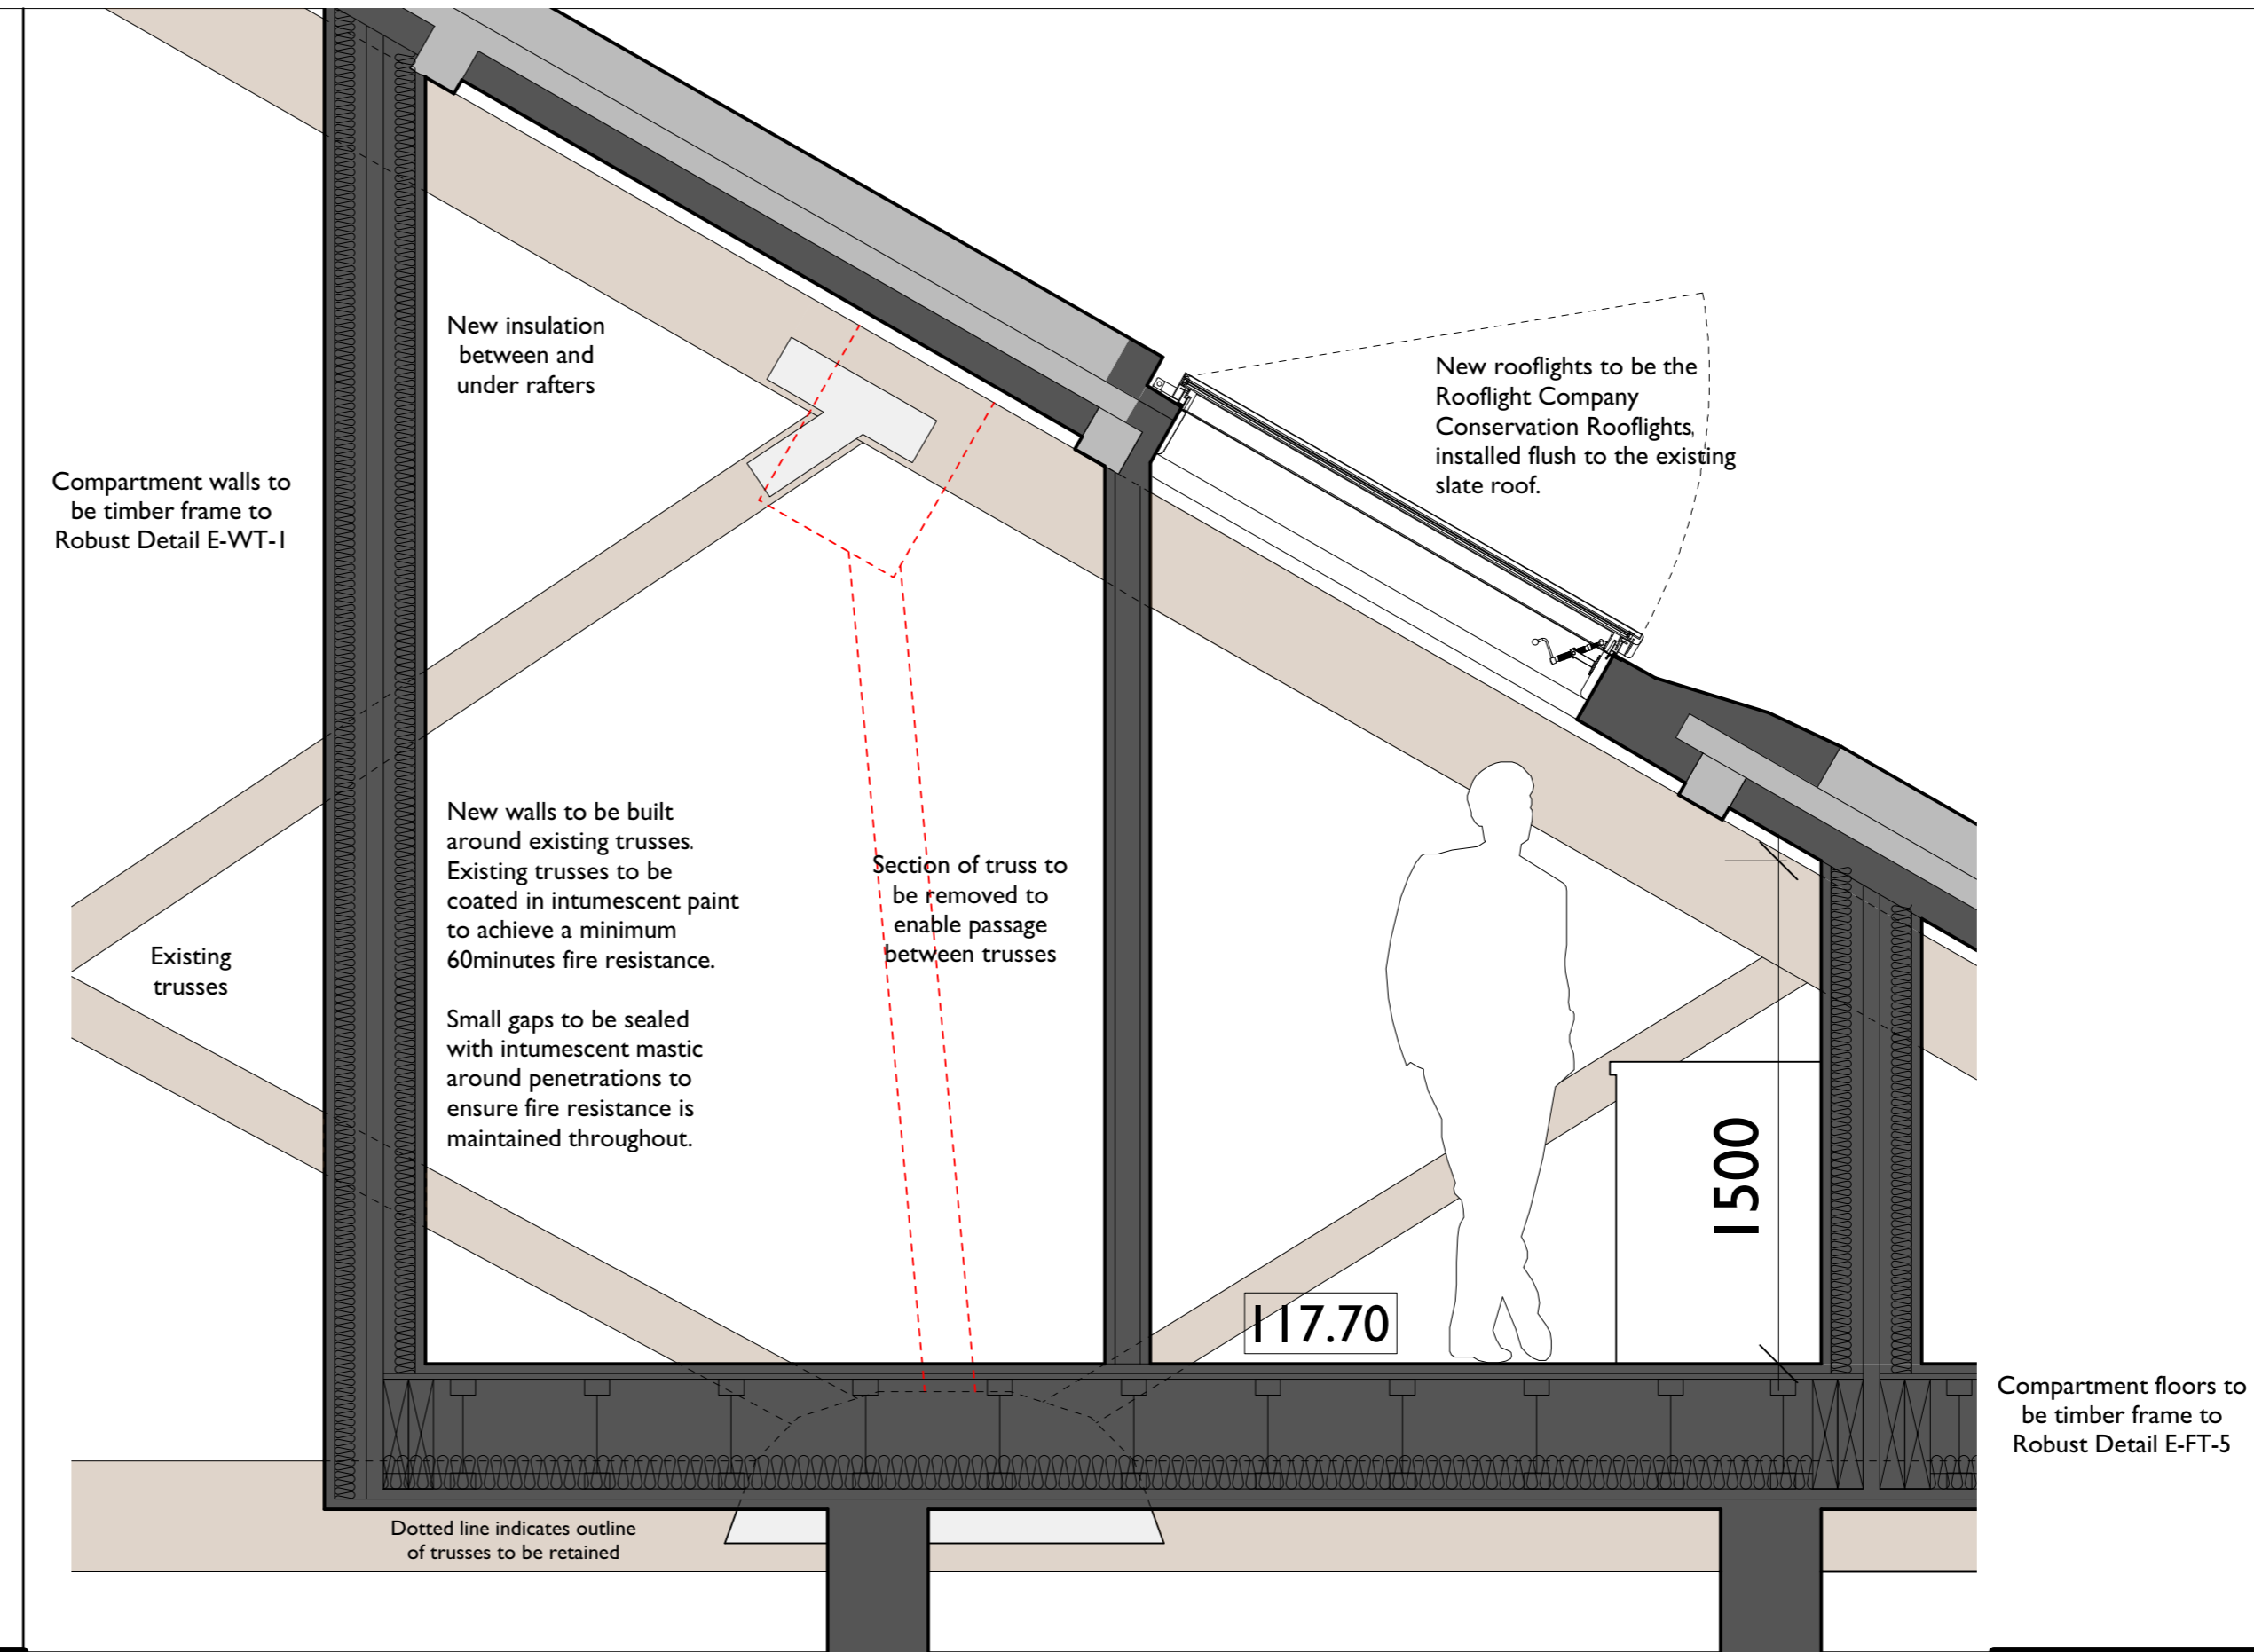

Title	Scale	Detail
Section Through Unit 17 Showing Adaptation to Truss	1 : 20	02



Title	Scale	Detail
Typical Detail of floor/walls including sections of purlin to be cut	1 : 20	04

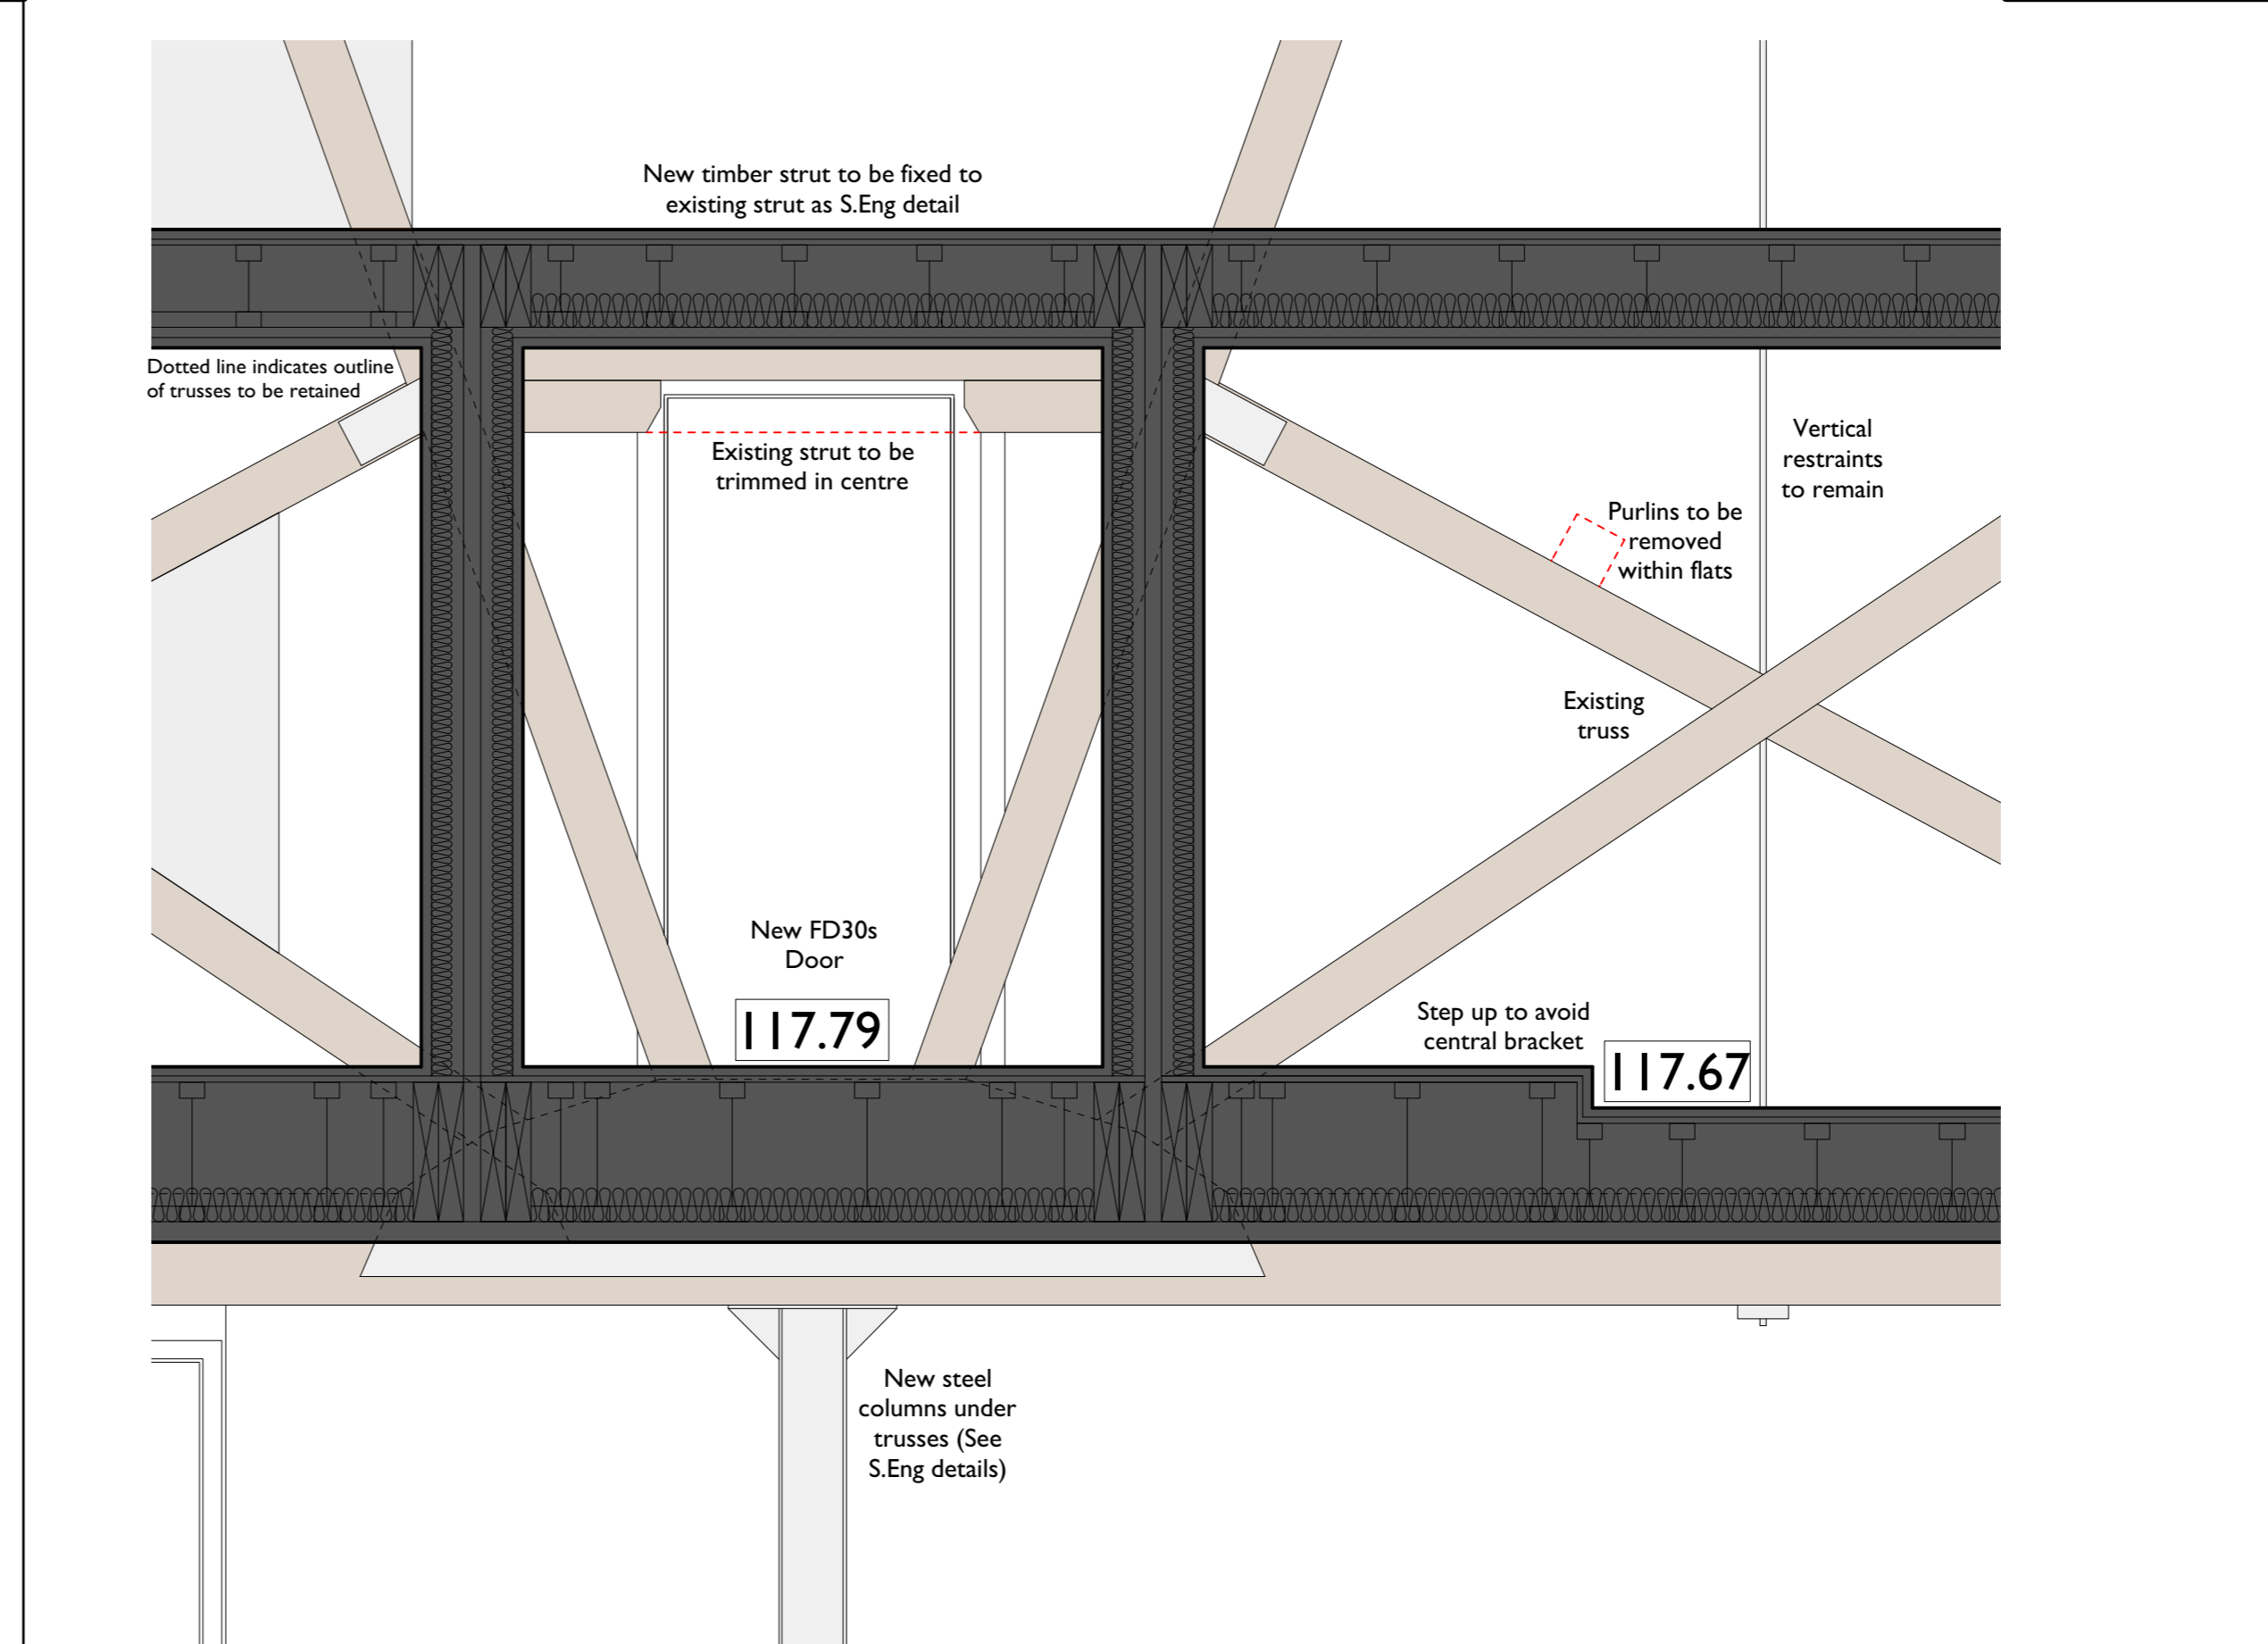

Title	Scale	Detail
Typical Detail of floor/walls including sections of purlin to be cut	1 : 20	04

DRAWING ISSUE STATUS	REVISION N°	DATE	SIGNED
RISK ASSESSMENT UNDERTAKEN			
PLANNING APPLICATION N° 1			
PLANNING APPLICATION N° 2			
PLANNING CONSENT			
LISTED BLDG APPLICATION			
LISTED BLDG CONSENT			
DAC APPROVAL			
BLDG CONTROL APPLICATION			
BLDG CONTROL APPROVAL			
TENDER DOCUMENT			
CONTRACT DOCUMENT			

CLIENT
Morrison Developments

PROJECT
The Old Malt House
Banbury

TITLE
Proposed Detail Sheet 1
As Proposed

SCALE
1:50 @ A1

DATE
Oct 2017

JOB N°
17_057

DRAWN
Interlock Surveys / CJW

DRAWING N°
210A

Acanthus House
57 Hightown Road
Banbury - Oxfordshire
OX16 9BE
Tel: 01295 702600
Fax: 01295 702601
architects@acanthusclews.co.uk
www.acanthusclews.co.uk



Acanthus Clews
architects