


- KEY
- EXTENT OF PROPOSED CARRIAGEWAY WIDENING
 - PROPOSED NEW HB2 KERB
 - EXISTING HB2 KERB TO BE BROKEN OUT
 - PROPOSED NEW ACCESS ONTO FUTURE PLOT
 - PROPOSED VIS SPLAY (4.5m X 70m)

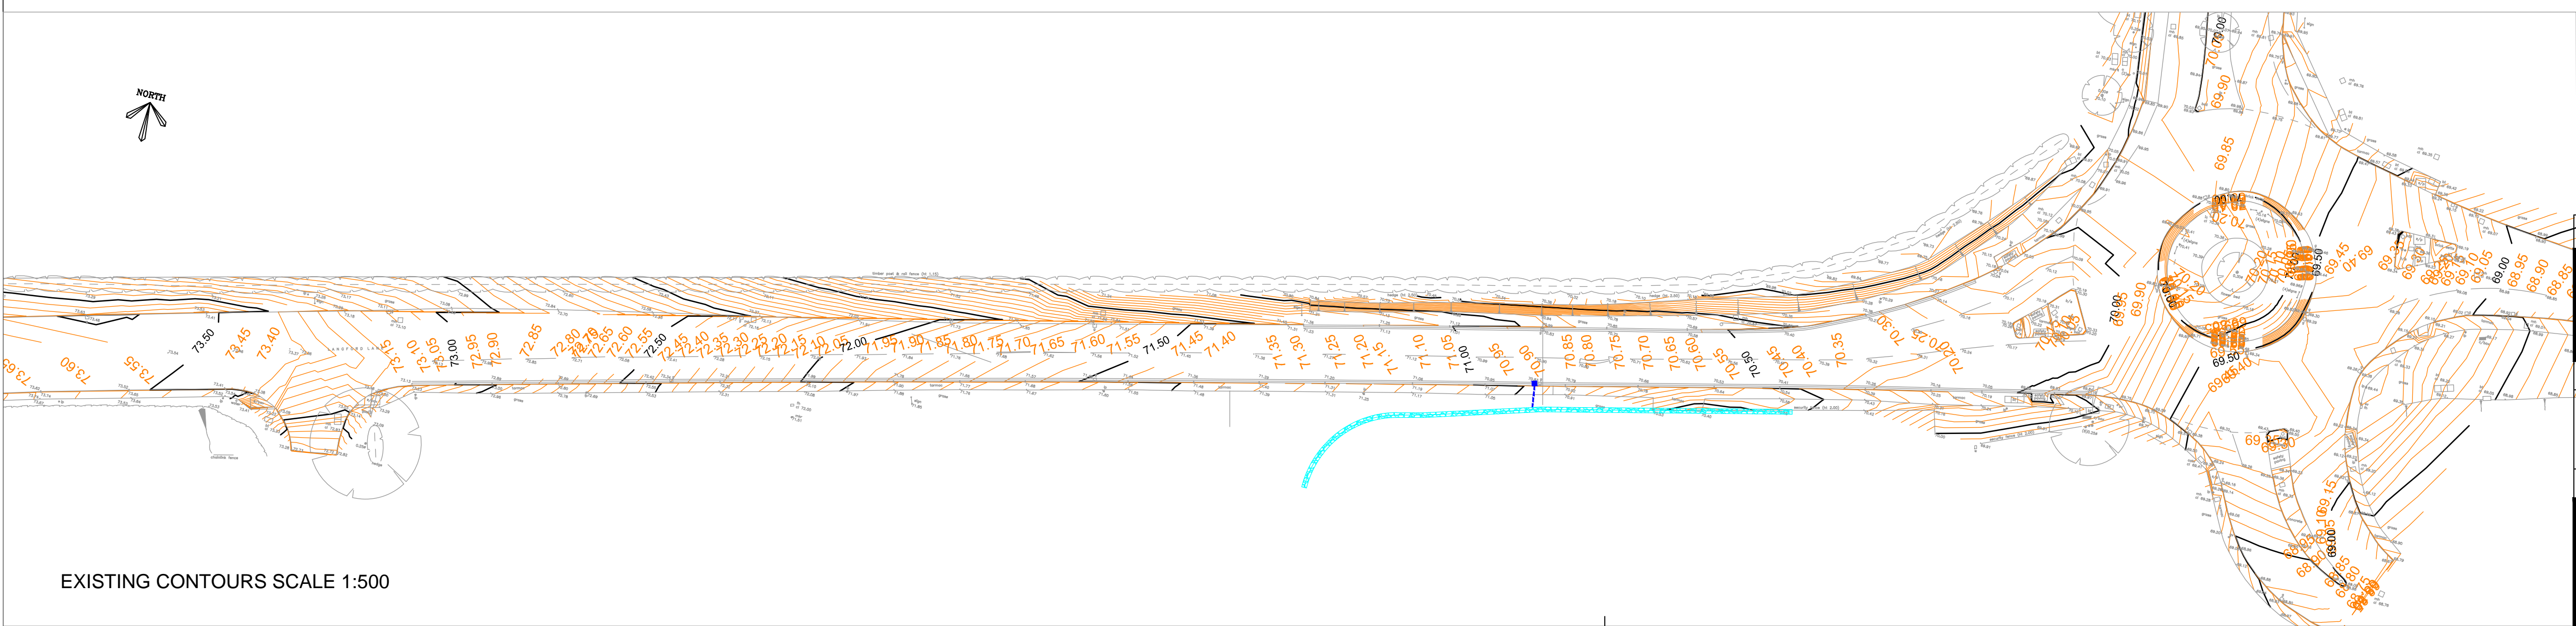

FOR COMMENT

C	28.10.16	TAPER BACK INTO THE NORTH EAST SIDE NEAR THE ROUNDABOUT MADE SMOOTHER.	JH	GL
B	05.10.16	PROPOSED YELLOW LINING ADDED TO PLAN.	JH	GL
A	19.08.16	PEDESTRIAN CROSSING AMENDED TO 1.8m WIDE.	JH	GL
Rev	Date	Description	By	Checked By
Project OXFORD TECHNOLOGY PARK			Dwg Number 12076/622	Rev. C
Scale @ A1 –		Date AUG 2016		
Title PROPOSED ACCESS 278 WORKS PLAN				
Drawn by JH		Checked by GL	Project Engineer GL	
Baynham Meikle Partnership consulting structural + civil engineers 8 Meadow Road, Edgbaston, Birmingham B17 8BU Telephone: 0121 434 4100 Fax: 0121 434 4073 Email: admin@bm-p.co.uk				