


SITE AREA

- 9.39 Acres (3.79 Ha)

APPLICATION SITE

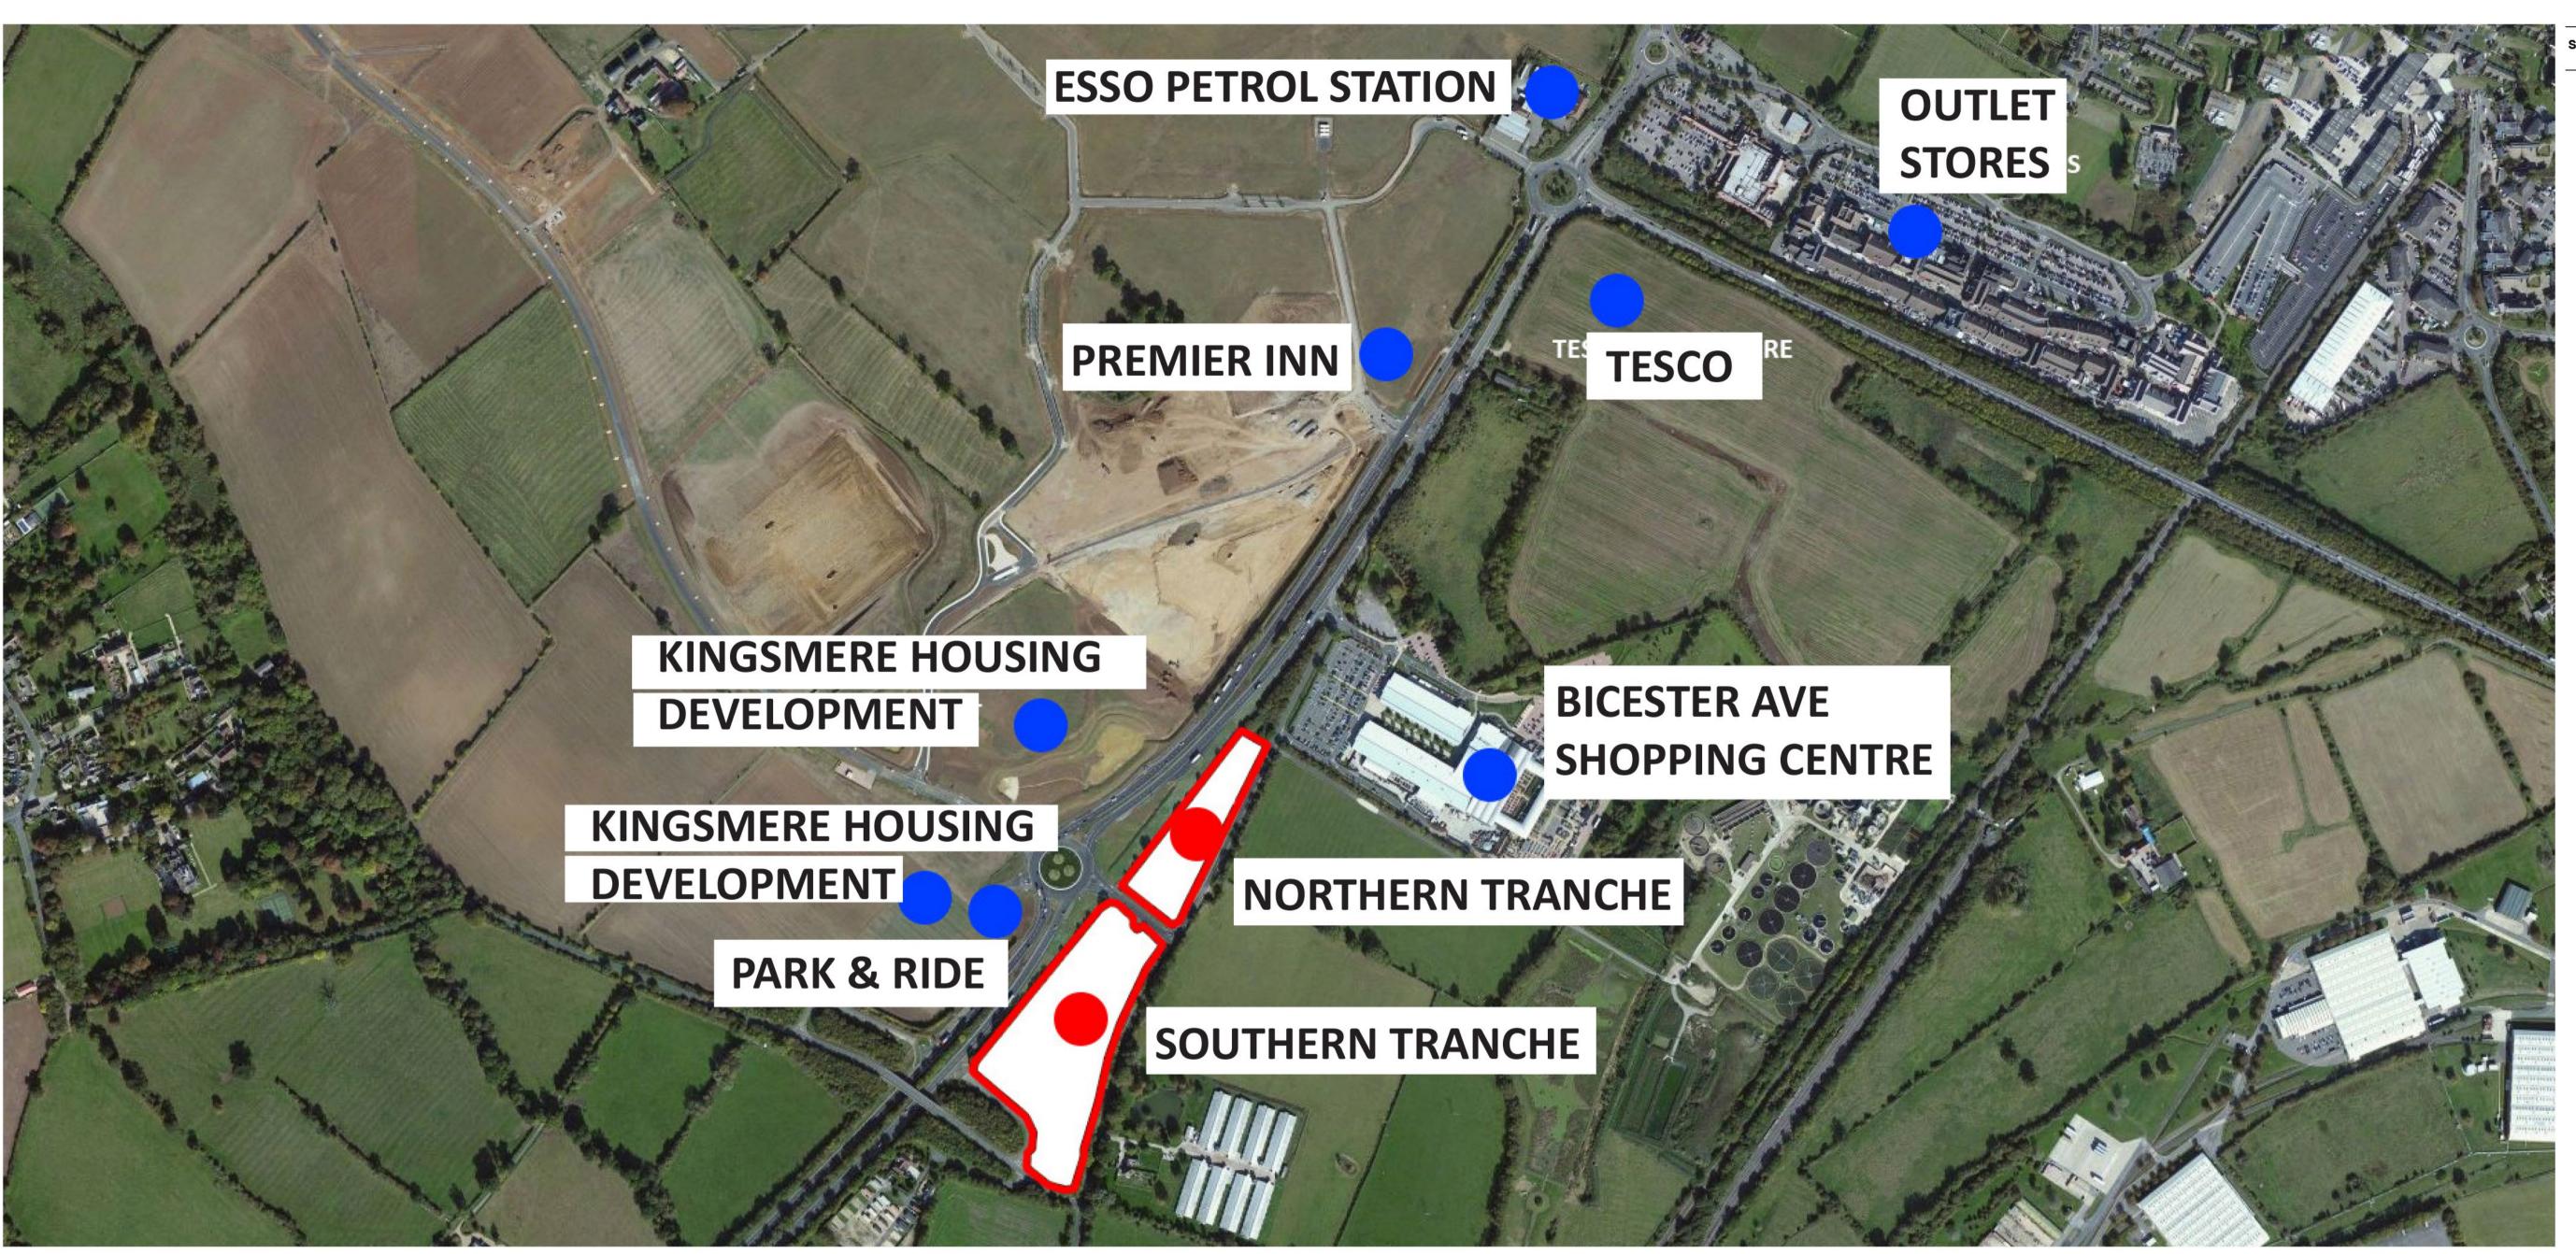

Bicester Gateway, Bicester Location Plan





Drawing Status: Drawn / Checked: Date:	Planning GW / GMc 20.12.2016		
		Scale:	1:5000 @ A1
		Drawing no:	Revision:
16084 P104	1. 		