



Scale 1:200

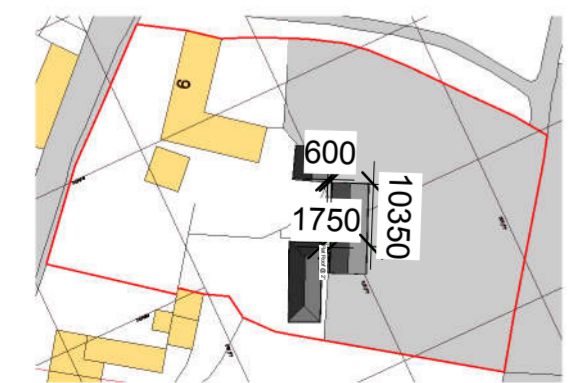

Scale 1:1250

A2

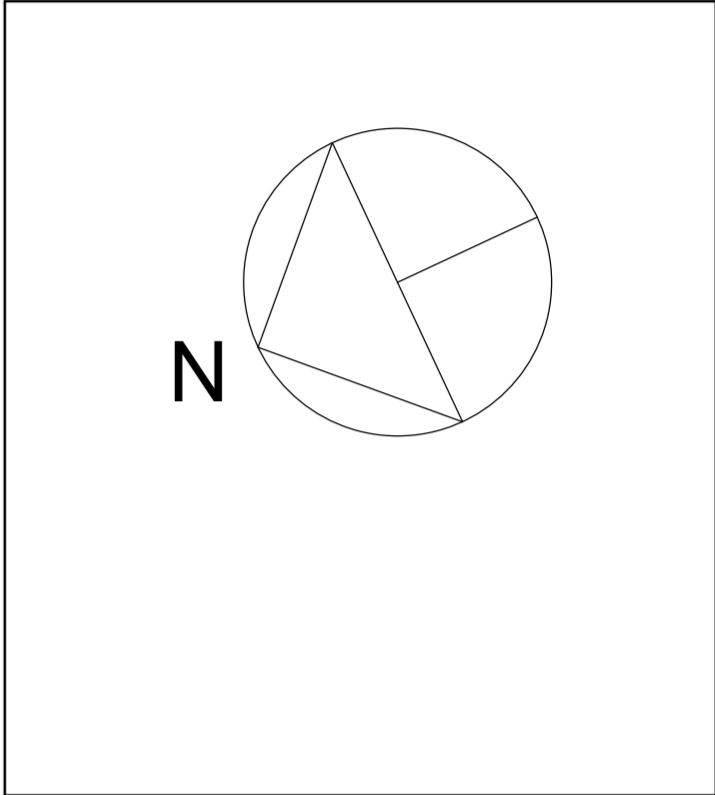

No.	Description	Date

CODE	SUITABILITY DESCRIPTION
STATUS	PURPOSE OF ISSUE

PROJECT: Oak Timber Framed Pool House

TITLE: Location

CLIENT: Nicholas Kneale

DRAWN BY MB	CHECKED BY JC	DATE Issue Date
SCALE (@A2) As indicated		PROJECT NUMBER Project Number
DRAWING NUMBER A107		REV