



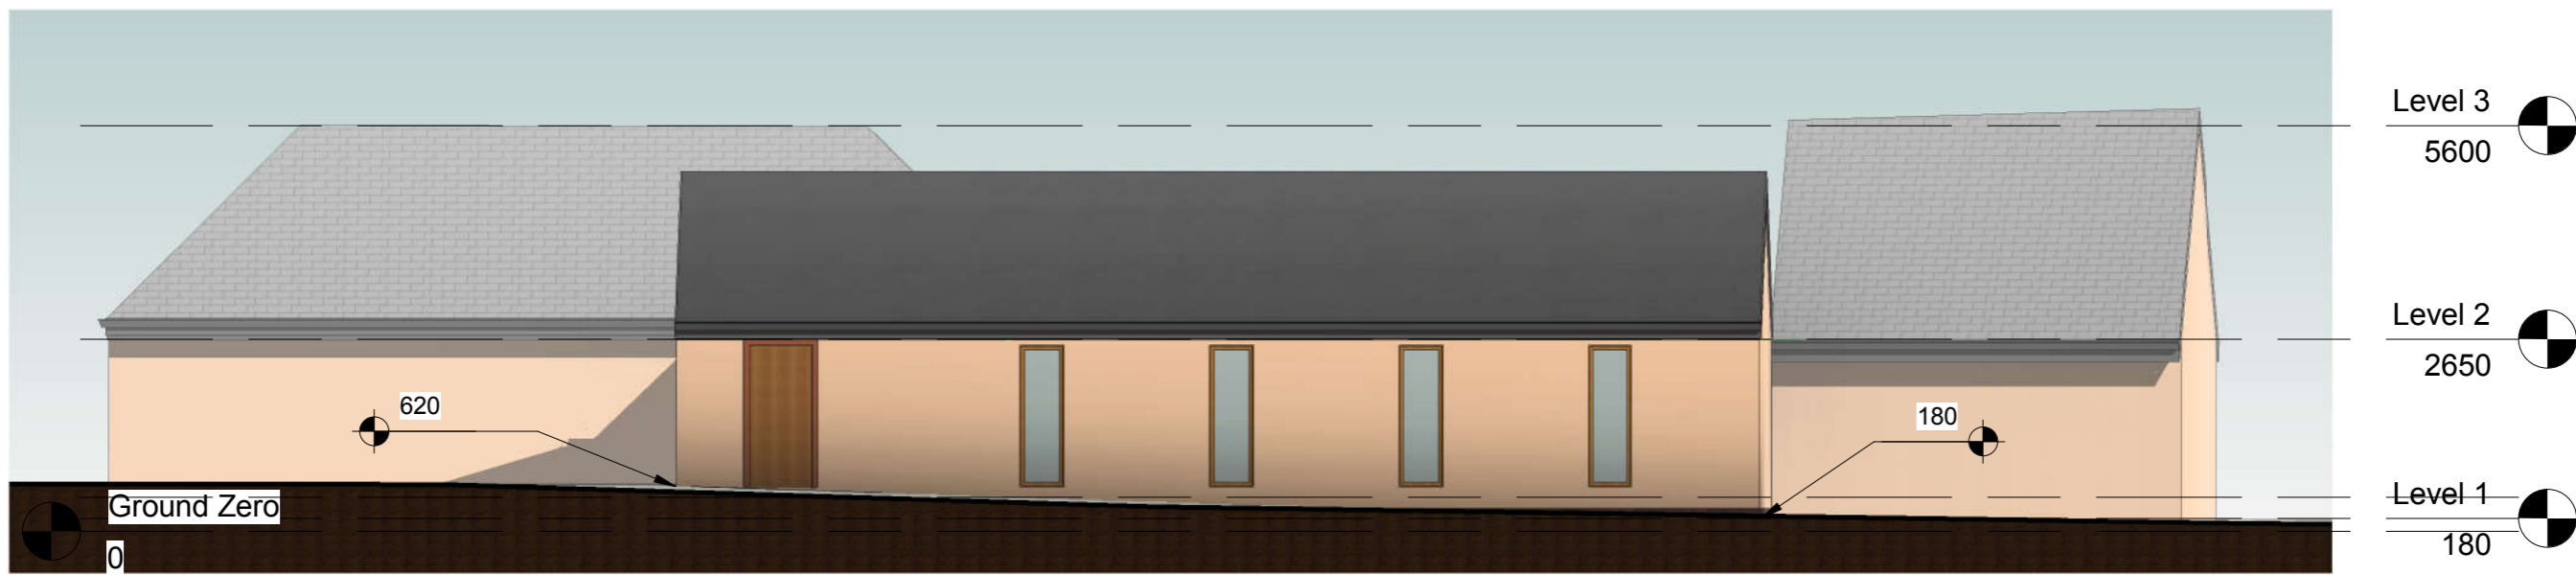

2 South
1 : 100



1 North
1 : 100

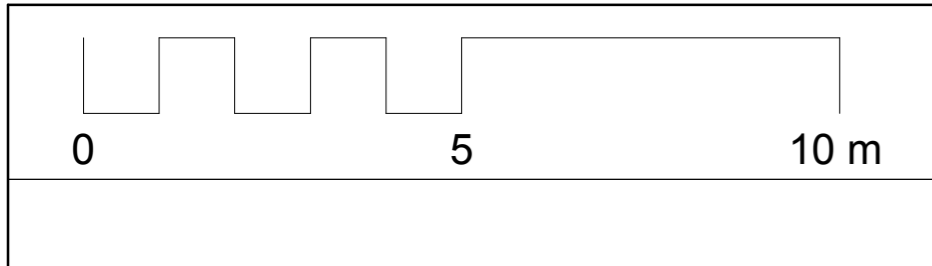

| No. | Description | Date |
|-----|-------------|------|
| | | |
| | | |
| | | |
| | | |
| | | |
| | | |

Nicholas Kneale
Oak Timber Framed Pool House

| Elevations N + S | | A104 |
|------------------|----------------|---------|
| Project number | Project Number | |
| Date | Issue Date | |
| Drawn by | Author | |
| Checked by | Checker | Scale |
| | | 1 : 100 |