


Block Location Plans
Scale 1:1250



Site Location Plan
Scale 1:2500

Key Plan

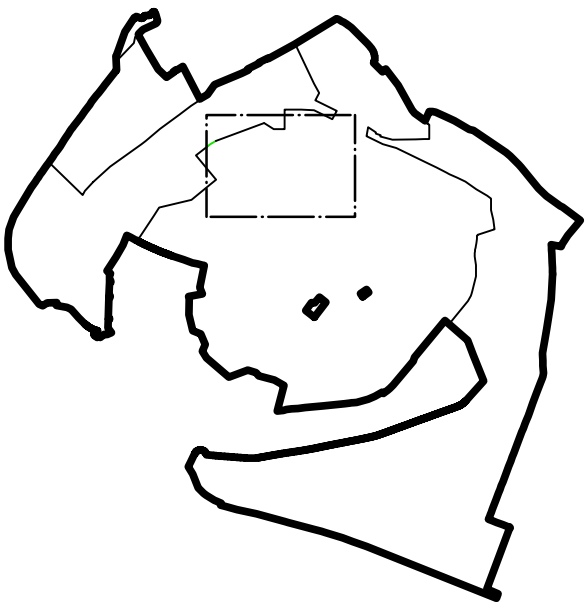

GENERAL NOTES
All dimensions are to be checked on site before work commences. Figured dimensions to be taken in preference to scaled dimensions. Any discrepancies should be reported to the design office immediately. **if in doubt please ASK.** © Copyright reserved.

Rev.	Date	Remarks	Initial
<div><div><div><div>Sylva Group, Victoria Barn, Kingstanding Farm, Aircraft-under-Wychwood, OX7 6AR</div><div>T: 01608 811543 W: www.sylvagroup.com</div></div><div>SYLVA GROUP Bespoke Design & Build Solutions</div></div></div>			
Drawing Status: APPROVAL			
Title: Proposed Block & Site Location Plans Group 12 Only			
Project: Graven Hill Village Affordable Housing Phase 1A Houses			
Client: Bromford			
Drawing No: 11055-PL-042			Rev: -
Drawn: RE	Checked: AJ	Scale: 1:1250 & 1:2500	Date: 11.10.2017