



VIEW ALONG WOODWAY FROM THE WEST SHOWING THE FRONTAGE OF LARKRISE AND FERRIS HOUSE





VIEW ALONG WOODWAY ROAD FROM THE WEST SHOWING THE FRONTAGE OF FERRIS HOUSE WITH FARADY HOUSE BEYOND



VIEW ALONG WOODWAY ROAD FROM THE EAST SHOWING THE FRONTAGE OF FERRIS HOUSE LARKRISE AND MADDOCKS HOUSE BEYOND



VIEW FROM WOODWAY ROAD LOOKING SOUTH AT FARADAY HOUSE

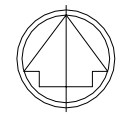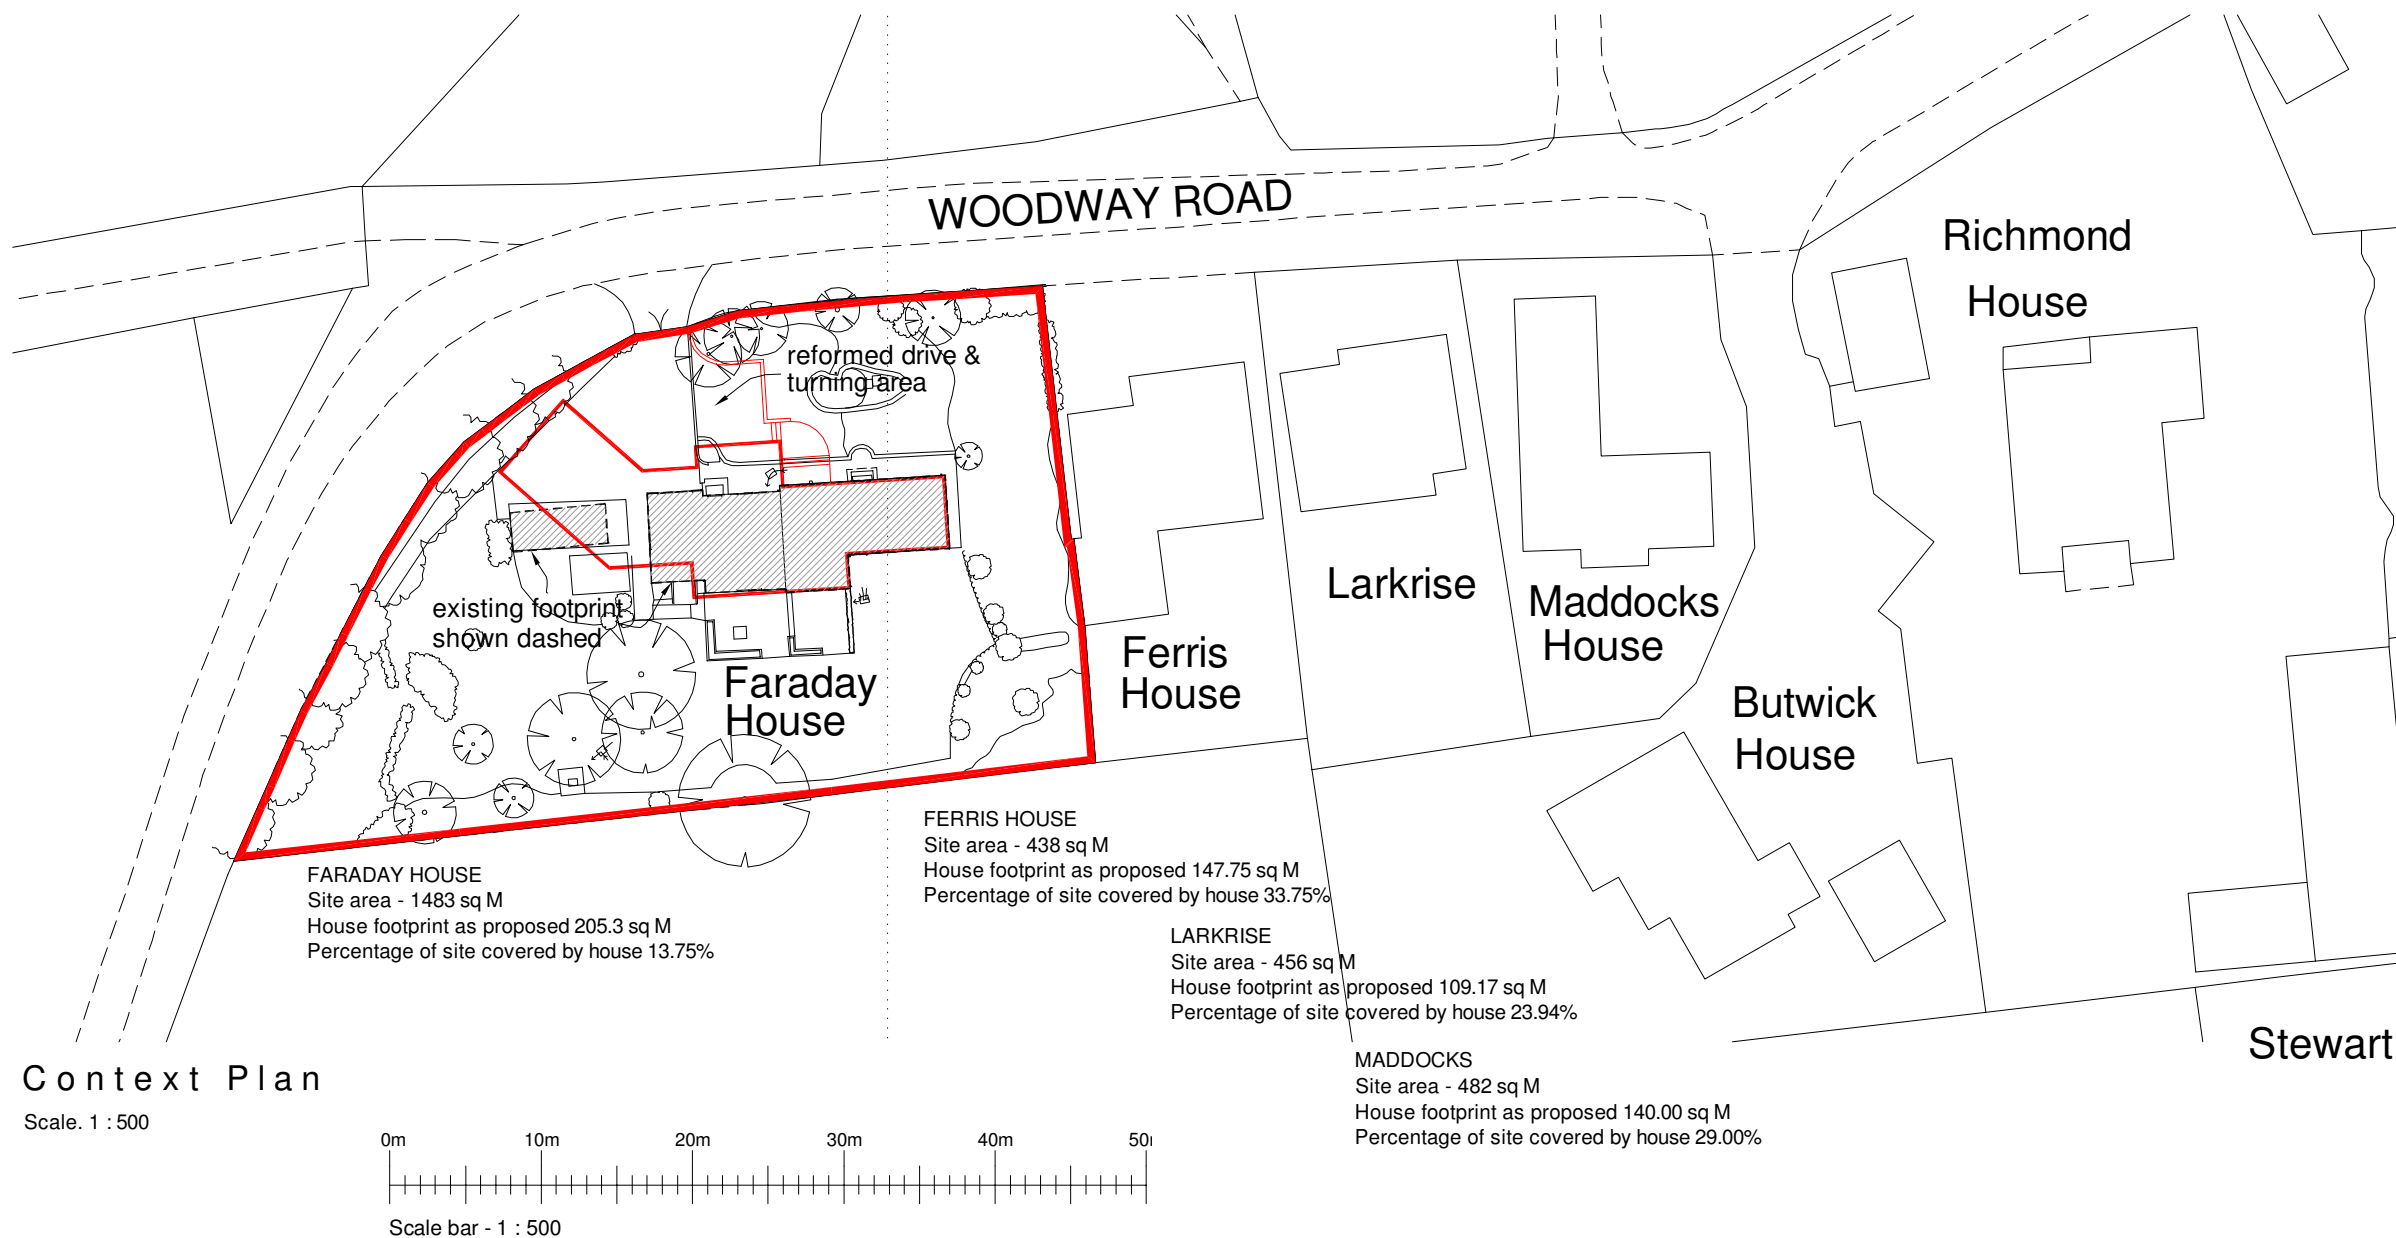

NORTH

Ordnance Survey (c) Crown Copyright 2016. All rights reserved.  
Licence number 100022432

**Cleford Essex Associates**

45 North Bar, Banbury, Oxon. OX16 0TH.  
Telephone 01295 257556 Fax 01295 268500.

Project Faraday House, Woodway Road  
Sibford Ferris, Oxfordshire.

Drawing Context Plan

Scale 1 : 500

Date April 2017

Sheet Size A3

**DRAWING No.** 1650 - 05