
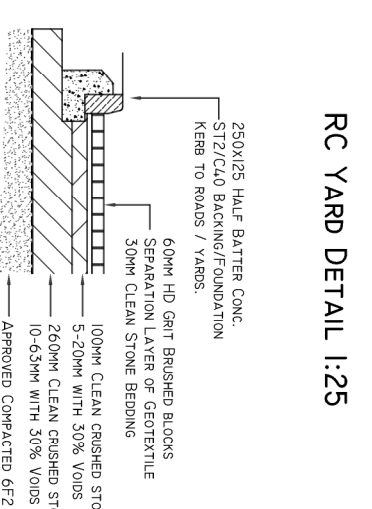
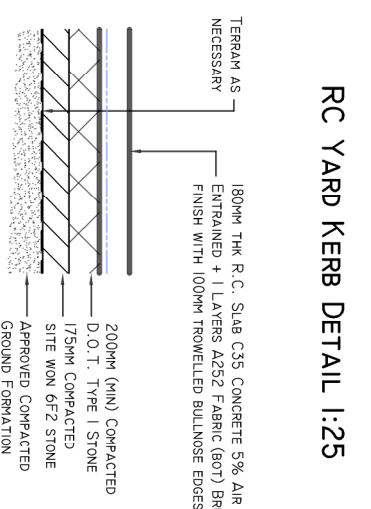
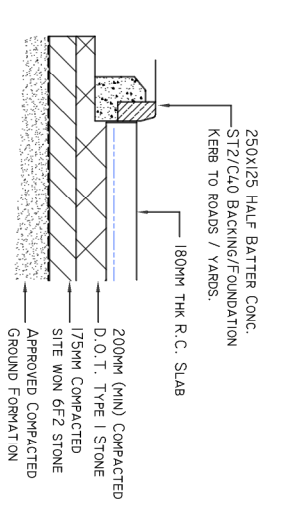
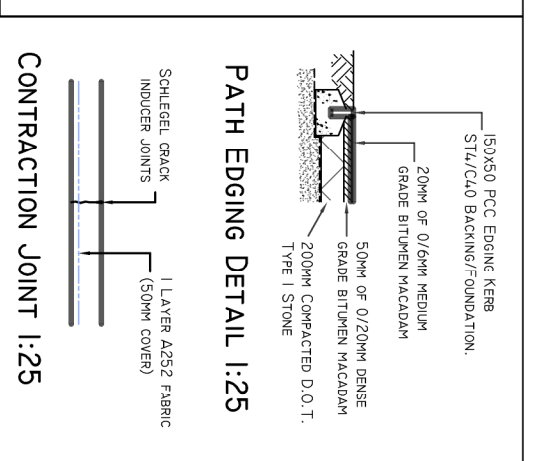
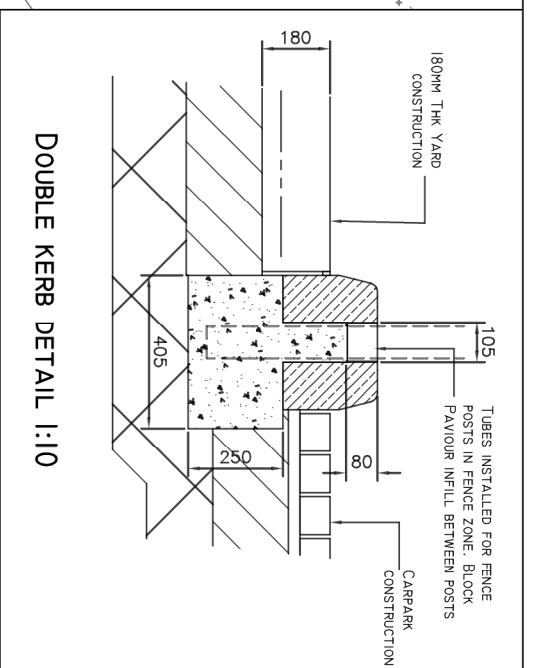


PLOT 2 EXTERNAL WORKS LAYOUT 1:500

SECTION A-A 1:100

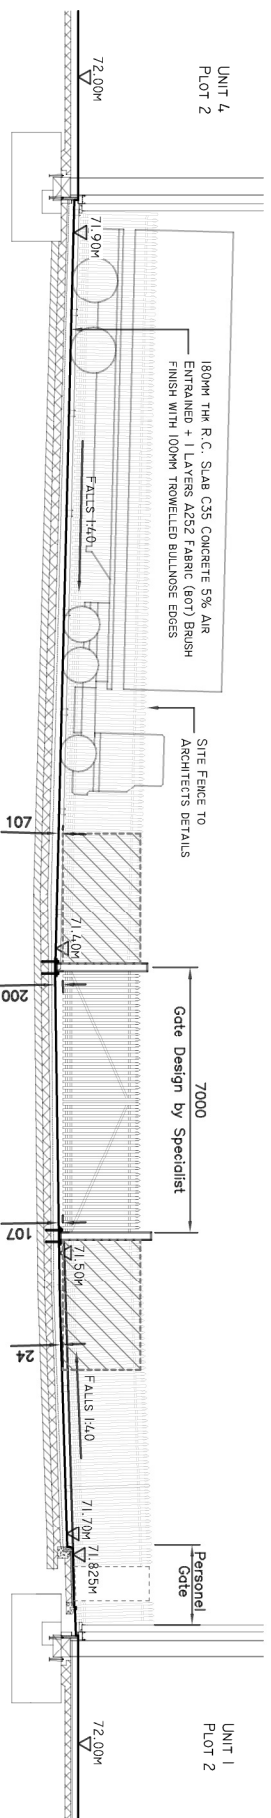

KEY:

- PERMEABLE BLOCK PAVING CARPARK
- 180MM THK RC YARD SLAB
- ACCESS ROAD
- SWALE
- NEW UNITS
- ACO GROUND GUARD
- FIRE TRACK
- BS BIN STORE

CONSTRUCTION

F	13.12.17	Unit 4 Yard & Gate Updated
E	05.12.17	Section Added & Minor Revs
D	28.11.17	Slab Thickness updated
C	18.11.17	Levels Updated & Minor Revs
B	08.11.17	Updated to latest Architects plans
A	15.09.17	Updated with minor revs

PLOT 2, Skimmingfish Lane, Link 9 – Bicester

CLIENT: ALBION LAND (2013) LTD

External Works Layout

BAILEY JOHNSON HAYES
Consulting Engineers

Scale: 1:500, 100, 25
Date: 23.06.17
Drawn: DJC
S1345-E-03F