




SWALE 01 PLAN 1:250

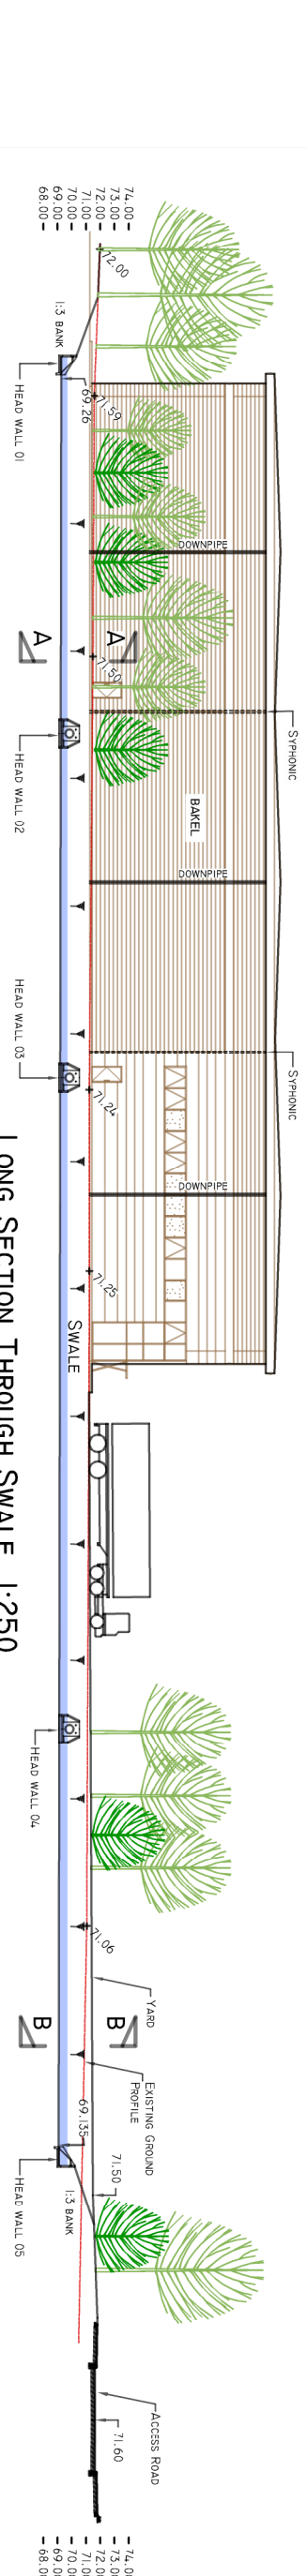

LONG SECTION THROUGH SWALE 1:250

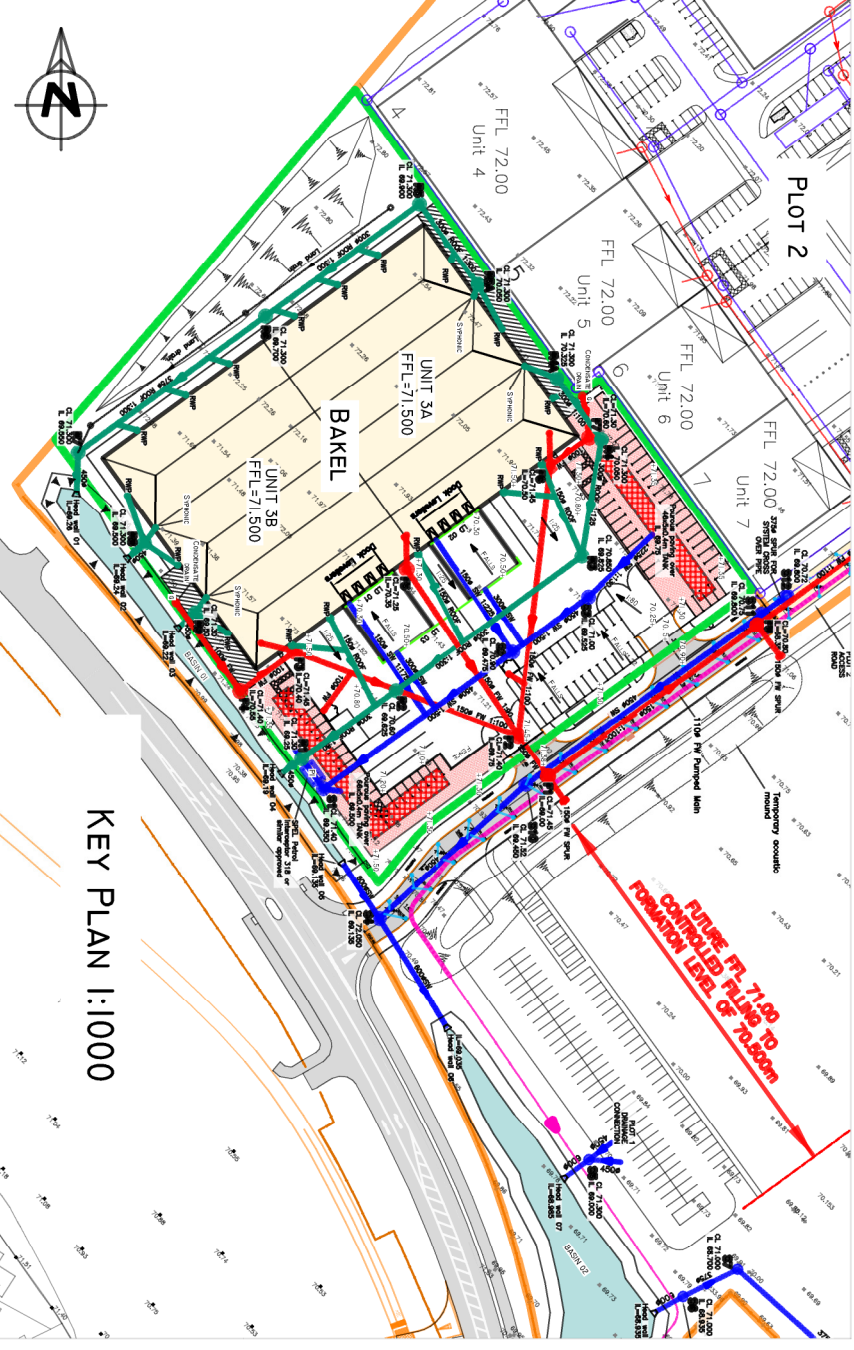

KEY PLAN 1:1000

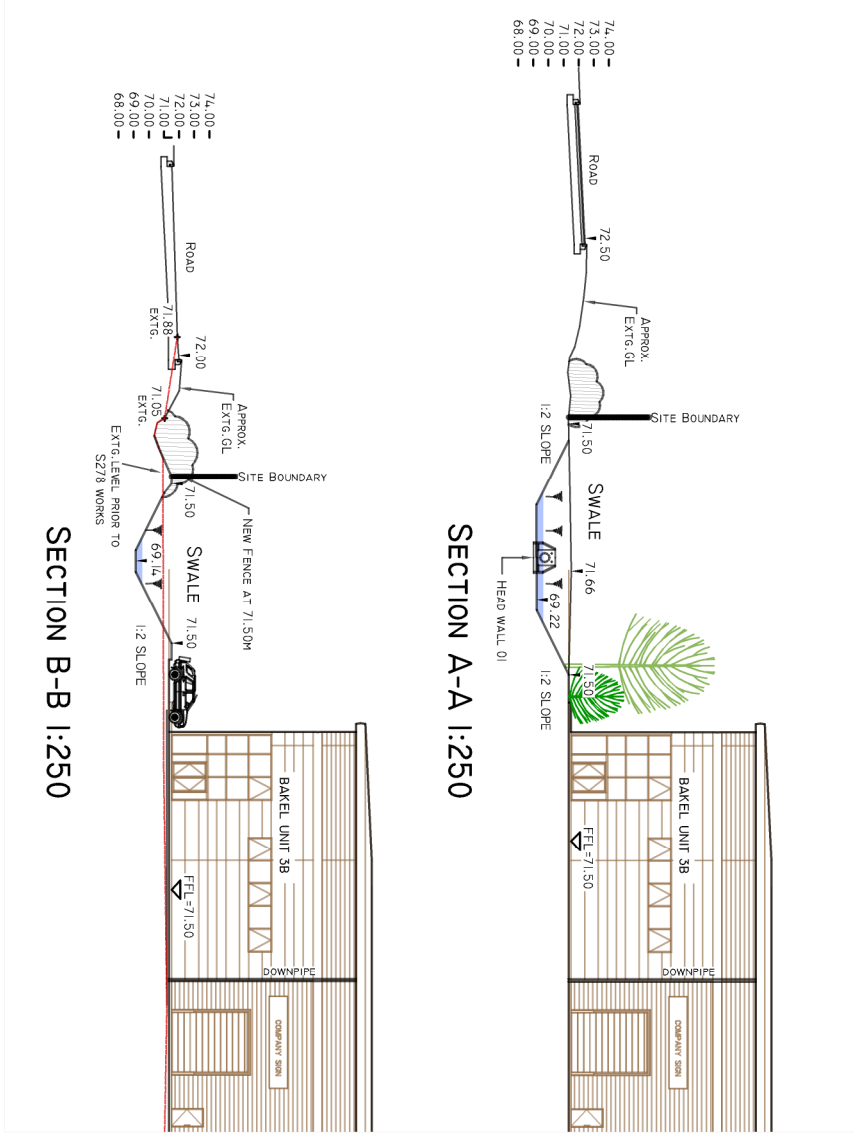

SECTION A-A 1:250

SECTION B-B 1:250

CONSTRUCTION

E	02.12.17	Minor Revs
D	26.11.17	swale position adjusted - fence added
C	08.11.17	Minor revs
B	20.10.17	Sections adjusted
A	10.10.17	Drainage updated Sections adjusted

BAKEL,
Skimmingfish Lane,
Link 9 – Bicester

CLIENT:
ALBION LAND (2013) LTD

BAKEL
Swale 1 details

BAILEY JOHNSON HAYES
Consulting Engineers

ST ALBANS Site 4, Phoenix House, 63 Compendia Stralings, Herts AL1 5PL
MARCHES TER, Garage House, John Dalton Street, WICKSTEAD, MK16 6RW

Scale 1:1000/250
Date 10.05.17
Drawn DUC
S1340-E-08E