




Do not scale. Work only to figured dimensions.
Subject to Statutory Approvals.

Where applicable this drawing is to be read in conjunction with other consultants drawings and with the specification.

All dimensions to be checked on site prior to commencement of work.

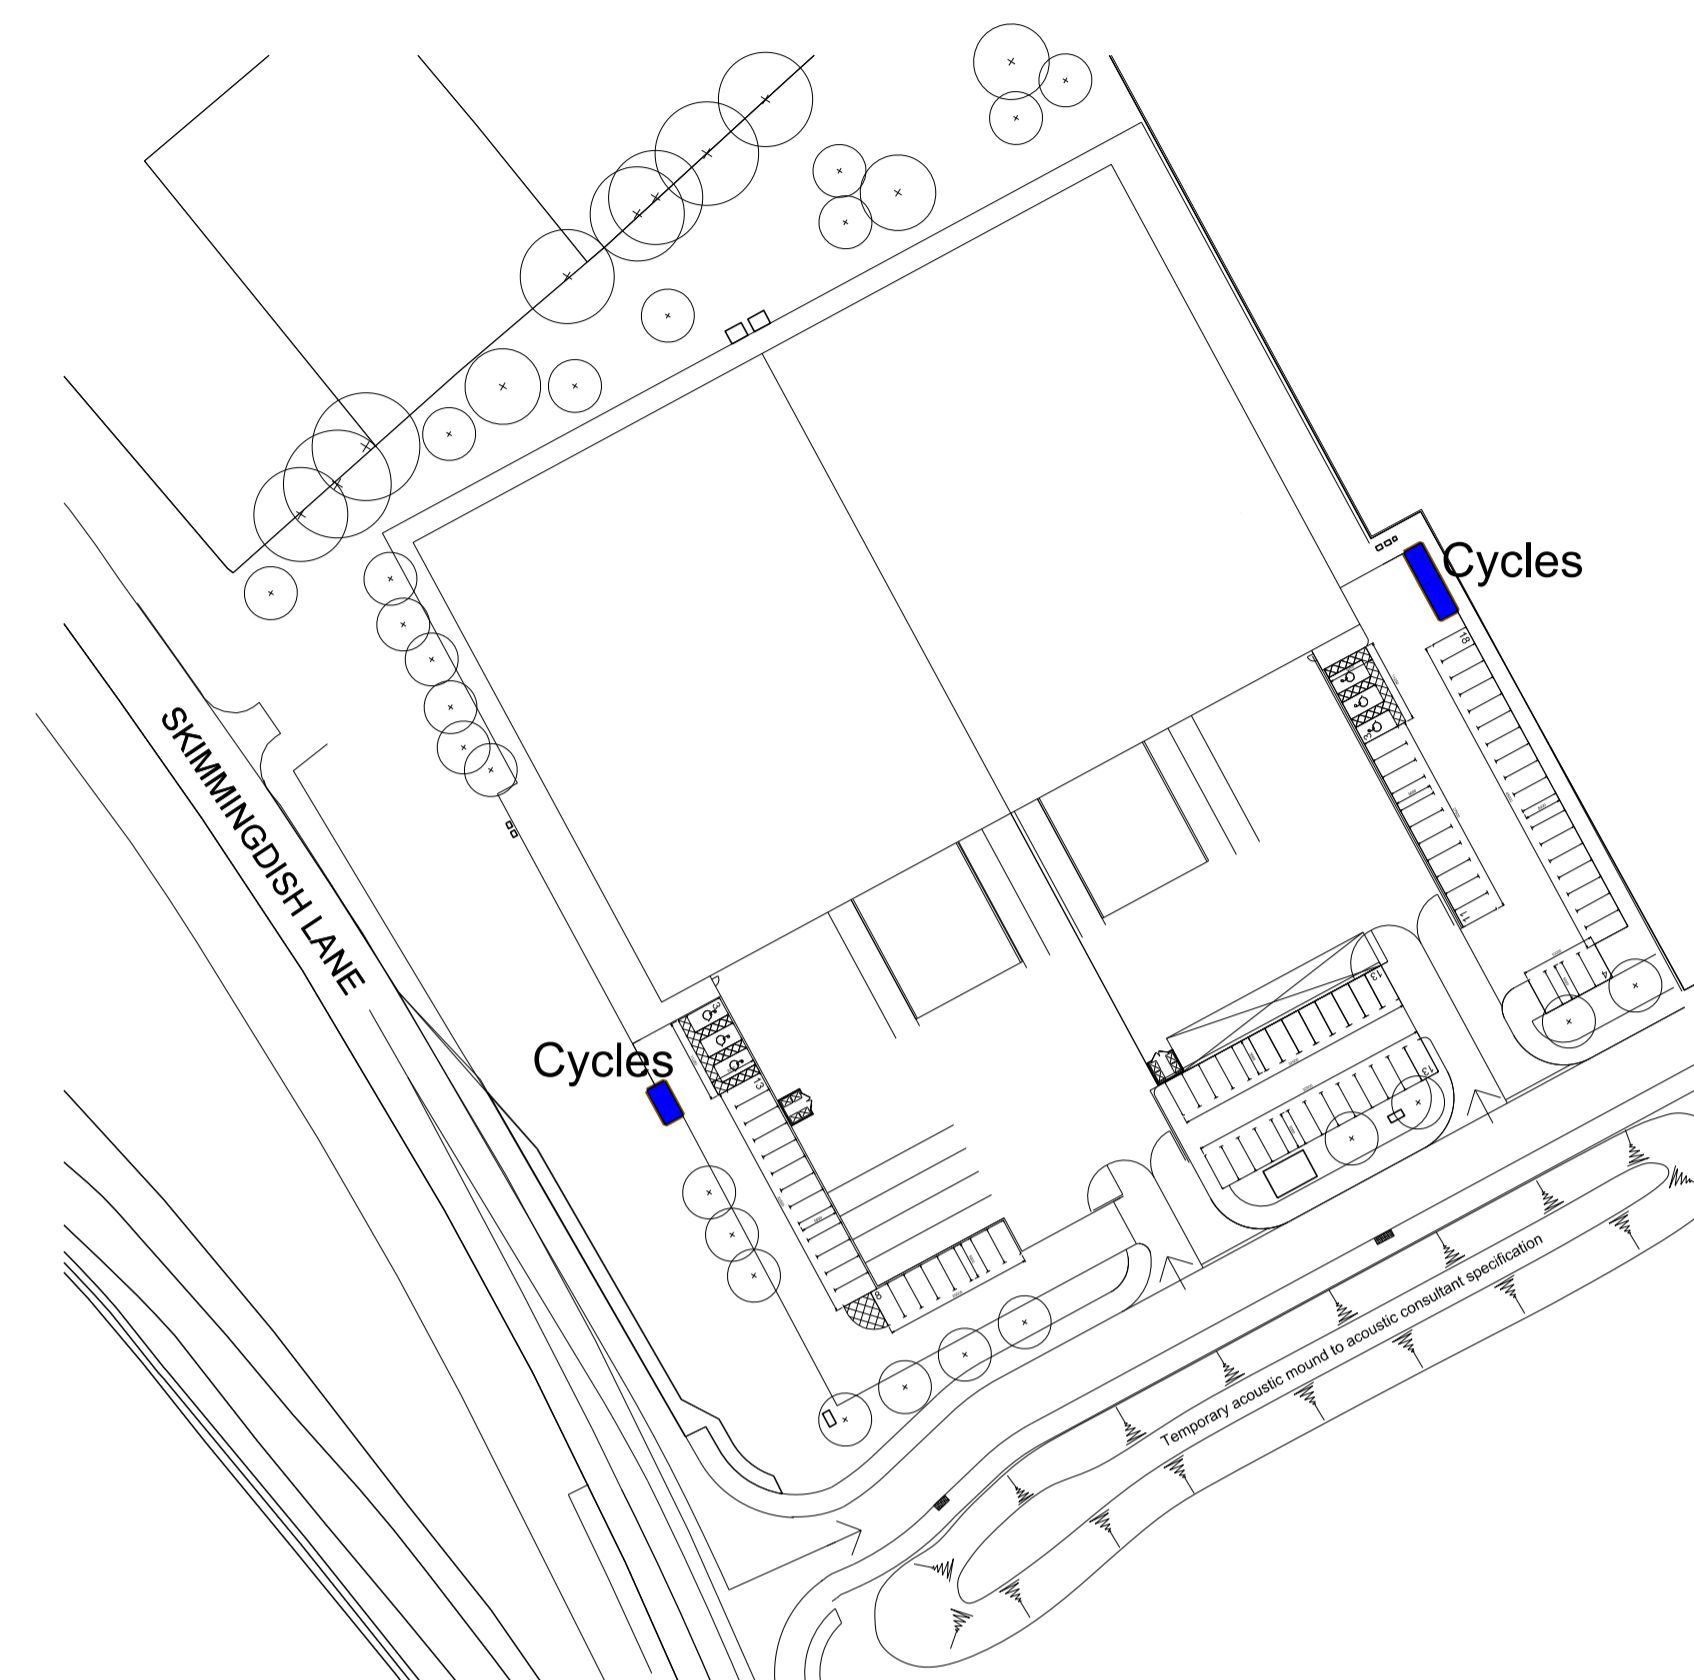

02 SITE PLAN
016 KEY

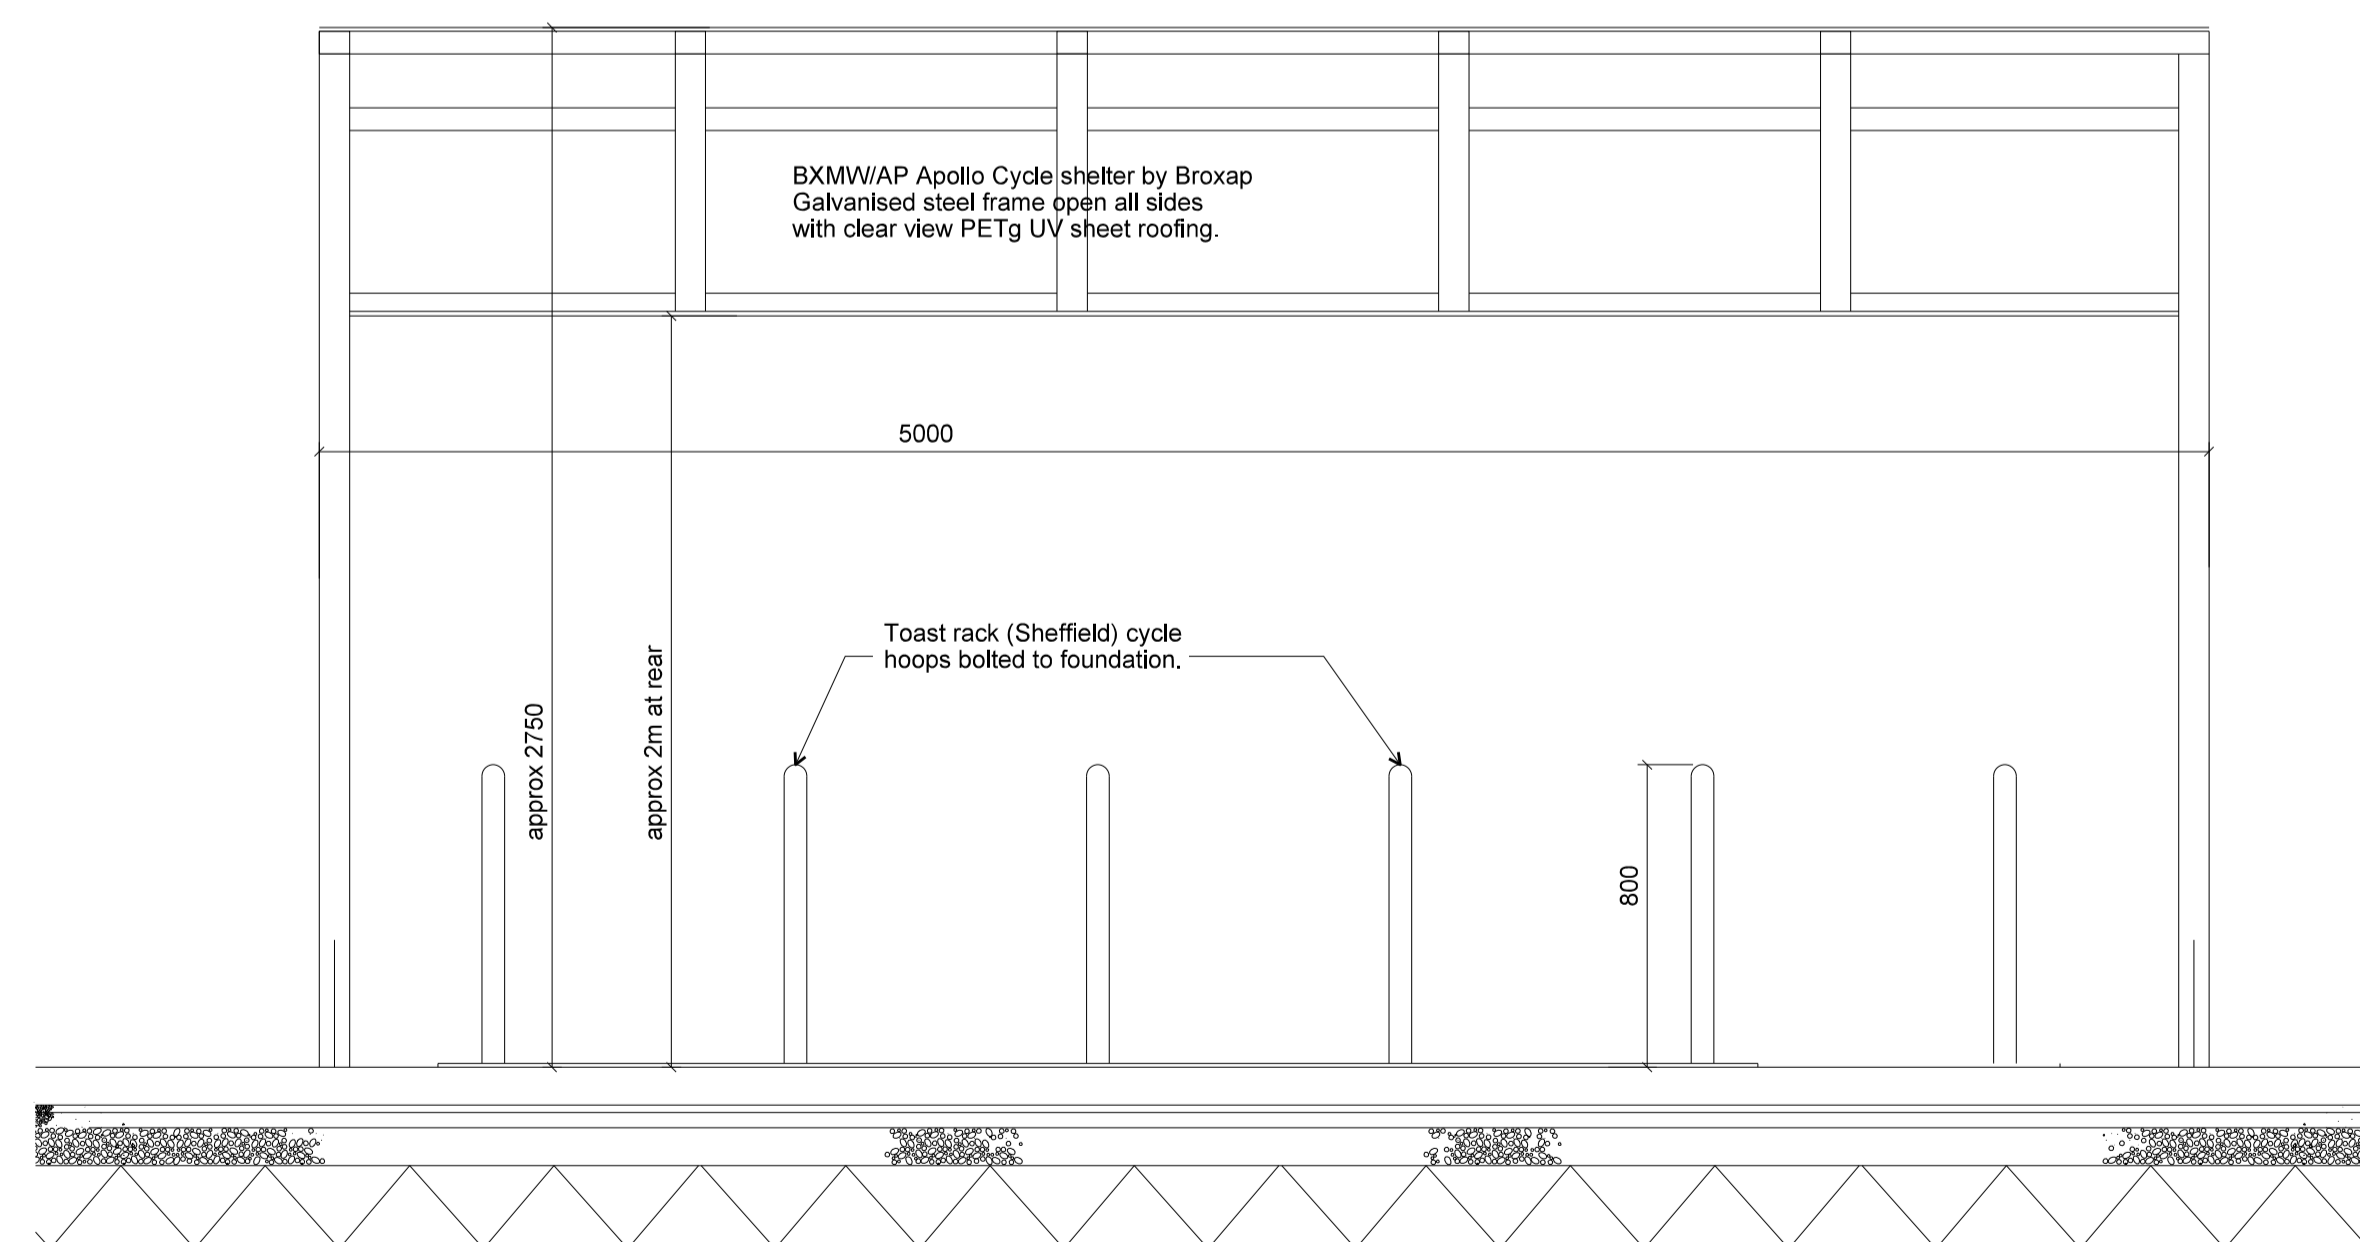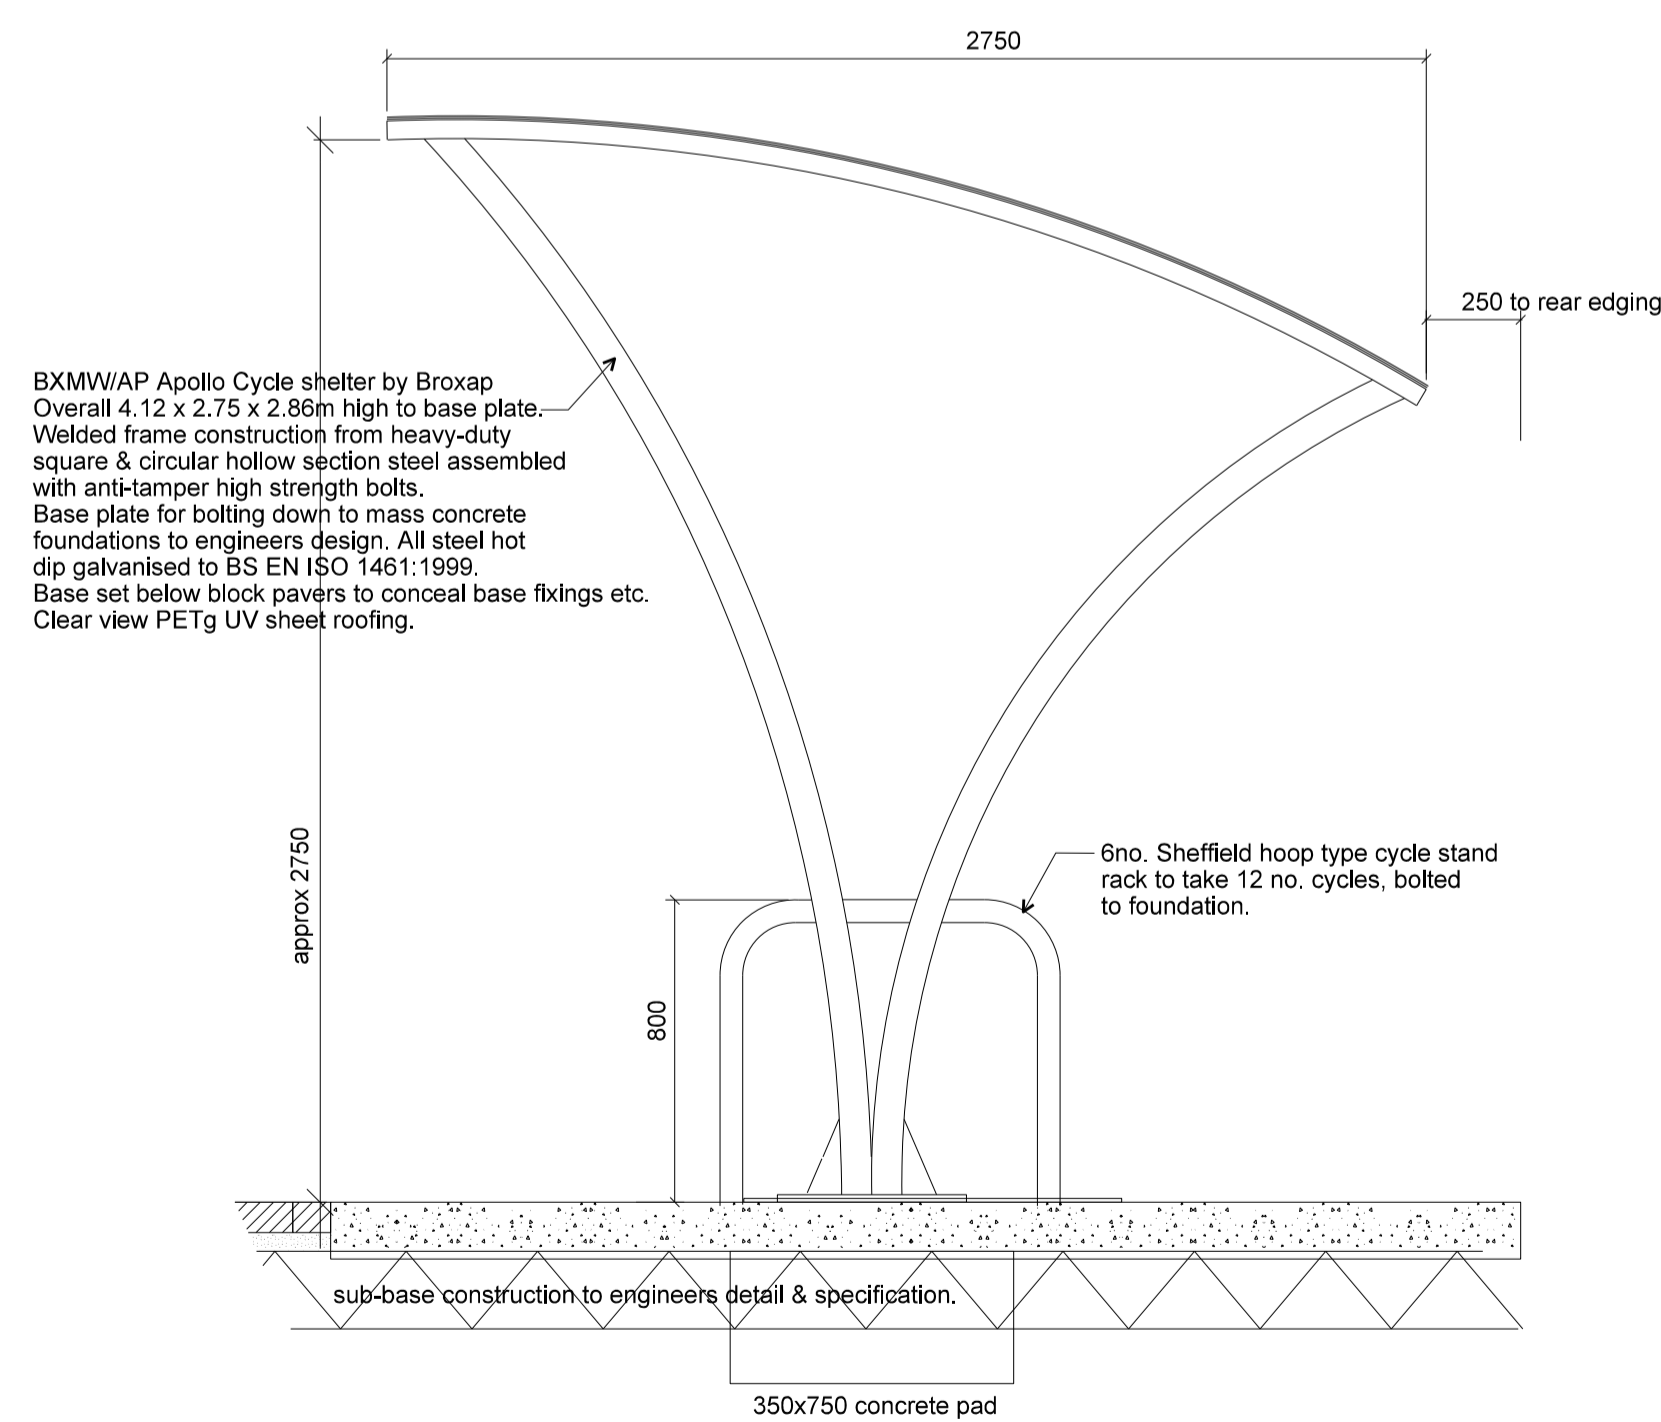

01 PROPOSED CYCLE SHELTER TO ACCOMODATE 12No. CYCLES
016 Broxap Apollo Grey RAL 7016

Rev	Description	Chkd	Date
-----	-------------	------	------

Peer House
8 -14 Verulam Street
London WC1X 8LZ

tel +44(0)20 7400 2120


enquiries@cornisharchitects.com
www.cornisharchitects.com

cornisharchitects

Project
**LINK 9 - SKIMMINGDISH LANE
BICESTER
PLOT 3**

Drwg Title
Proposed Cycle Shelter

Status
PLANNING

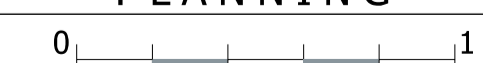

Scale
1:20 @ A1
Date
12.10.2017

Drwg No
17007 / TP / 016
Rev