



Section Key Plan

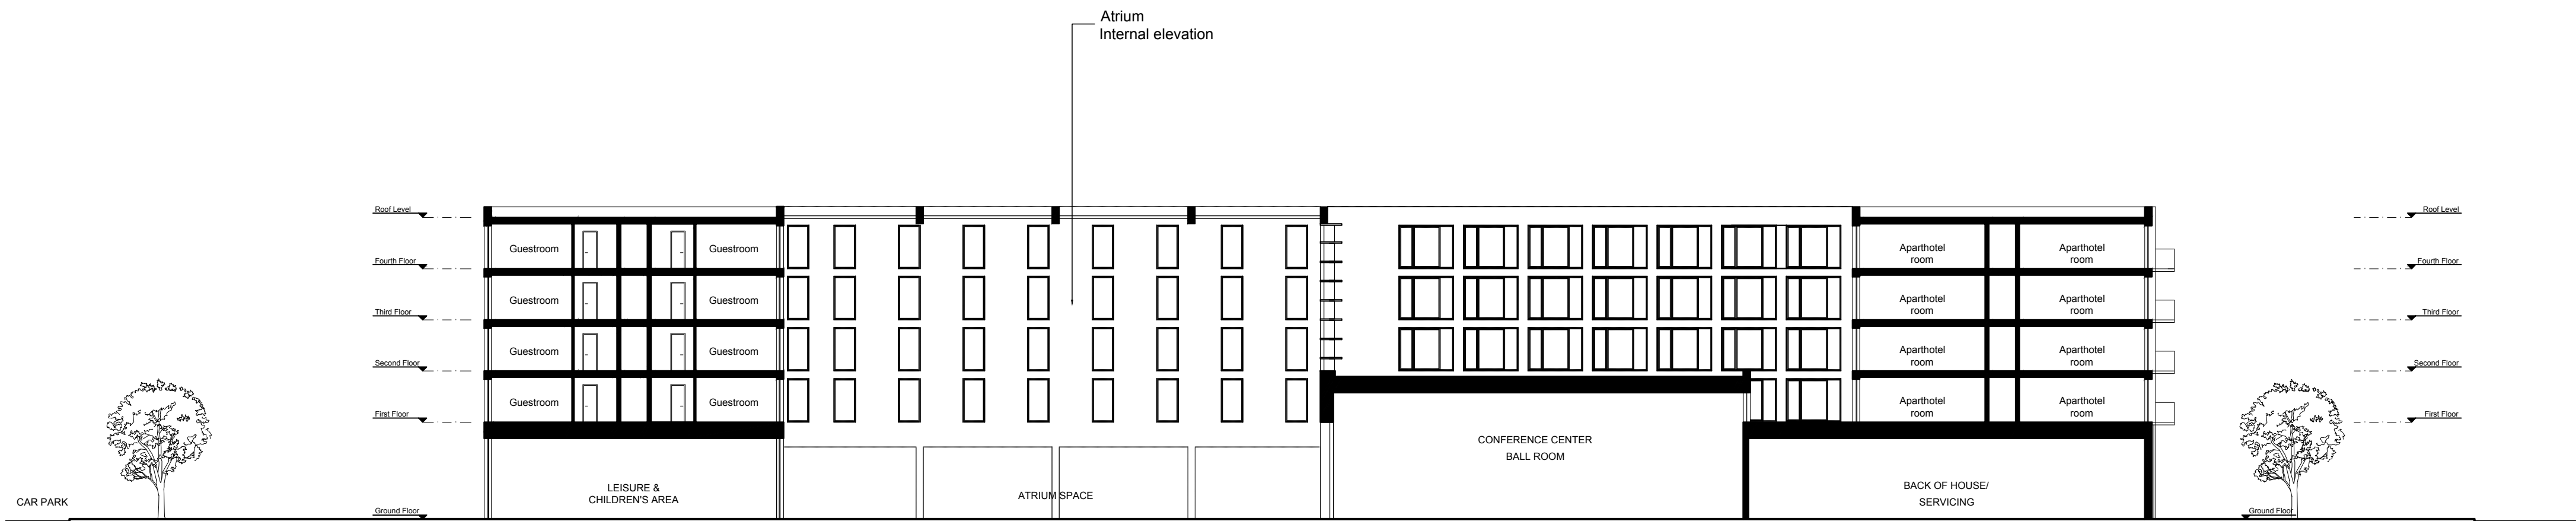

Proposed Section A
Scale 1:500@A3

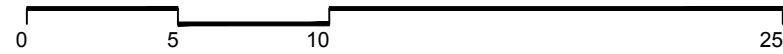

Copyright: All rights reserved. This drawing must not be reproduced without permission.
Only the original drawing should be relied upon. Contractors, sub-contractors and suppliers must verify all dimensions on site before commencing any work or making any shop drawings.
All shop drawings to be submitted to the architect / interior designer for comment prior to fabrication.
This drawing is to be read in conjunction with the architect's / interior designer's specification, bills of quantities / schedules, structural, mechanical & electrical drawings and all discrepancies are to be reported to the architect / interior designer.
Do not scale from this drawing. Dimensions are in millimetres unless otherwise stated.

NOTES

P0	Issued for planning	06.07.18	JB
rev	amendments	date	by
dexter moren associates		57d jamestown road london nw1 7db UK	
architecture urban design interior design creative media www.dextermoren.com dmail@dextermoren.com		t: 020 7267 4440 f: 020 7267 6044	
architecture			
project			
Bicester Heritage Hotel			
client			
Bicester Heritage Ltd			
drawing title			
Proposed Section A			
GA Layout			
drawing status			
Planning			
drawing title			
scale	date	drawn by	checked by
1:500 @ A3	27.06.18	JB	HL
1:250 @ A1			
job no.	drawing no.	revision	
1348	A-120-001	P0	