


SECTION A-A

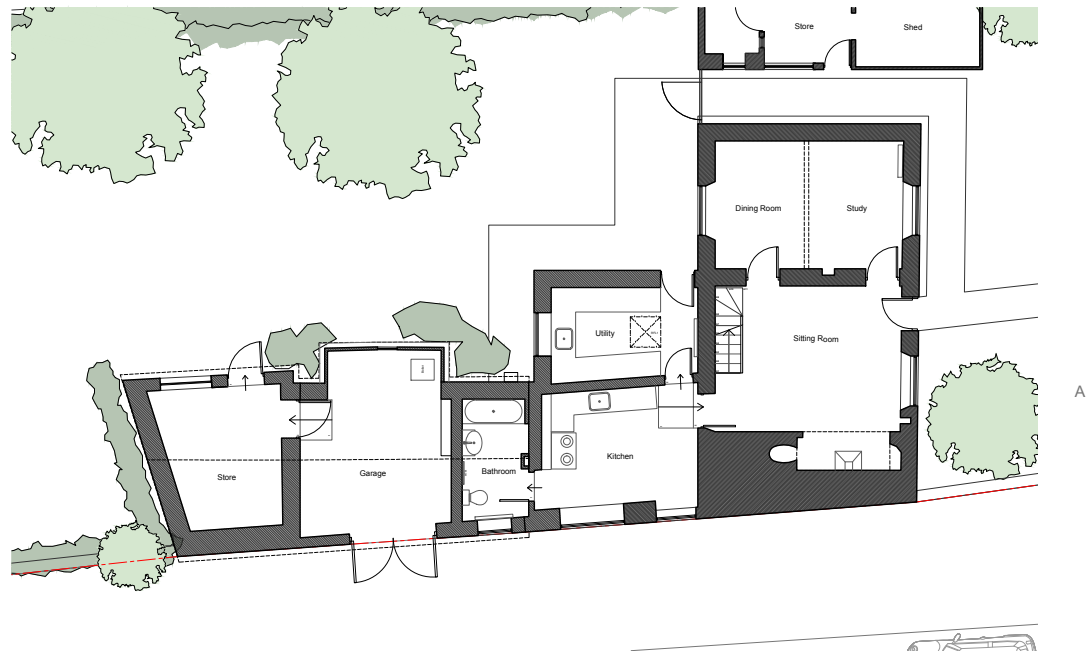

PLAN @ 1:200

nca-architecture

tel: 01869 226610
email: enquiries@nca-architecture.co.uk
www.nca-architecture.co.uk

7 Court Farm Barns
Medcroft Road
Tackley, OXON
OX5 3AL



The Old Post Office
Sibford Ferris

Date: 20 Oct 2017
Scale: 1:100@A3
Status: Planning
Drawn: SEH

Existing Sections
170182 - A - Ex - 300

Revision: A