




PROPOSED EASTERN DETENTION BASIN TYPICAL SECTION
Scale 1:100



LEGEND	
█	FILL
█	CUT
—	EXISTING GROUND LEVEL
—	PROPOSED GROUND LEVEL
- - -	CANAL/MARINA WATER LEVEL

For full technical details of the proposed detention basins and calculated storage/attenuation volumes, please refer to Appendix G - Flood Risk Assessment (Rev B, 26/07/19)

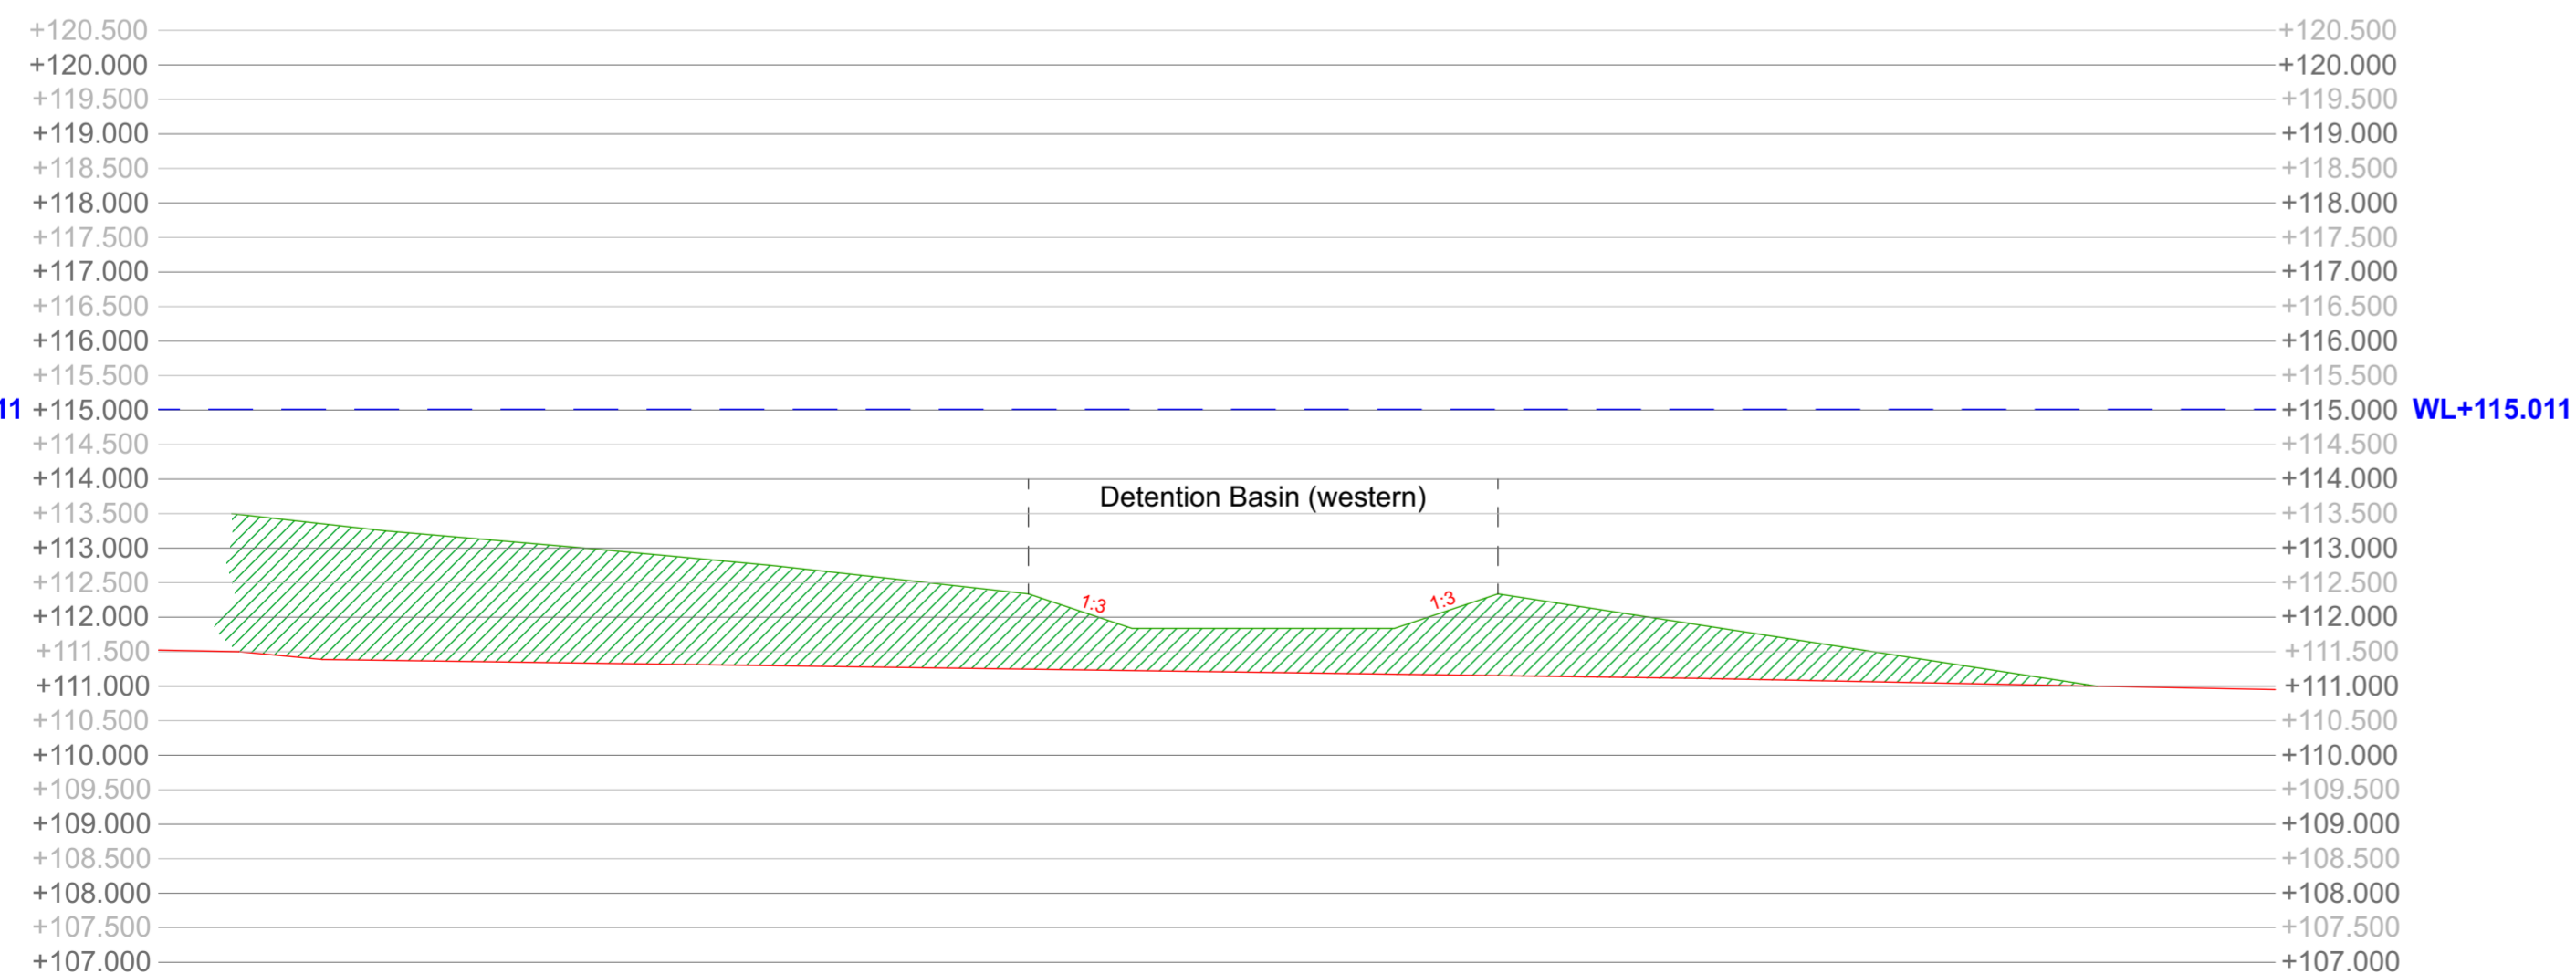

PROPOSED WESTERN DETENTION BASIN TYPICAL SECTION
Scale 1:100

NOTES

- 1) This drawing has been produced/issued for the specific use as stated in the drawing status below. The drawing should only be used therefore for matters concerning the identified use.
- 2) Until technical approval, consents and/or licensing has been obtained from the relevant authority, it should be understood that all drawings issued are preliminary and NOT for construction. Should the contractor commence site work prior to such approval being given, it is entirely at their own risk.
- 3) All dimensions and/or levels to be checked on site prior to works proceeding.

CHARTERED SURVEYORS Abbey House 1650 Arlington Bus. Park Theale Reading RG7 4SA		 07557 880 112 stephen@sbrice.co.uk www.sbrice.co.uk
Client:		W A ADAMS PARTNERSHIP
Project Ref:		ADAMCM
Project Title:		'CLAYDON MARINA' Glebe Farm, Boddington Road, Claydon Banbury, Oxfordshire OX17 1TD.
Drwg Title:		PROPOSED DETENTION BASIN SECTIONS
Drwg Status:		PLANNING
Drawn by:	DJJ	Drwg No: ADAMCM-14-003
Date:	21.08.2019	Scale: 1:100@A2 Rev:
<small>Registered in England & Wales no: 08018937 VAT reg no: 127 6836 89</small>		
<small>© this drawing and details depicted are the copyright of SBRice Ltd and may not be reproduced in any form except by written permission.</small>		