


DO NOT SCALE FROM THIS DRAWING  
 Except for planning purposes  
 Copyright reserved



Revisions		
Rev. No.	Date	Revision
A	17 04 18	Bridge construction updated to latest plan.
B	25 10 18	Bridge detailing updated to consultee comments.

Notes

PROPOSED BRIDGE CROSS SECTION - SCALE 1:50

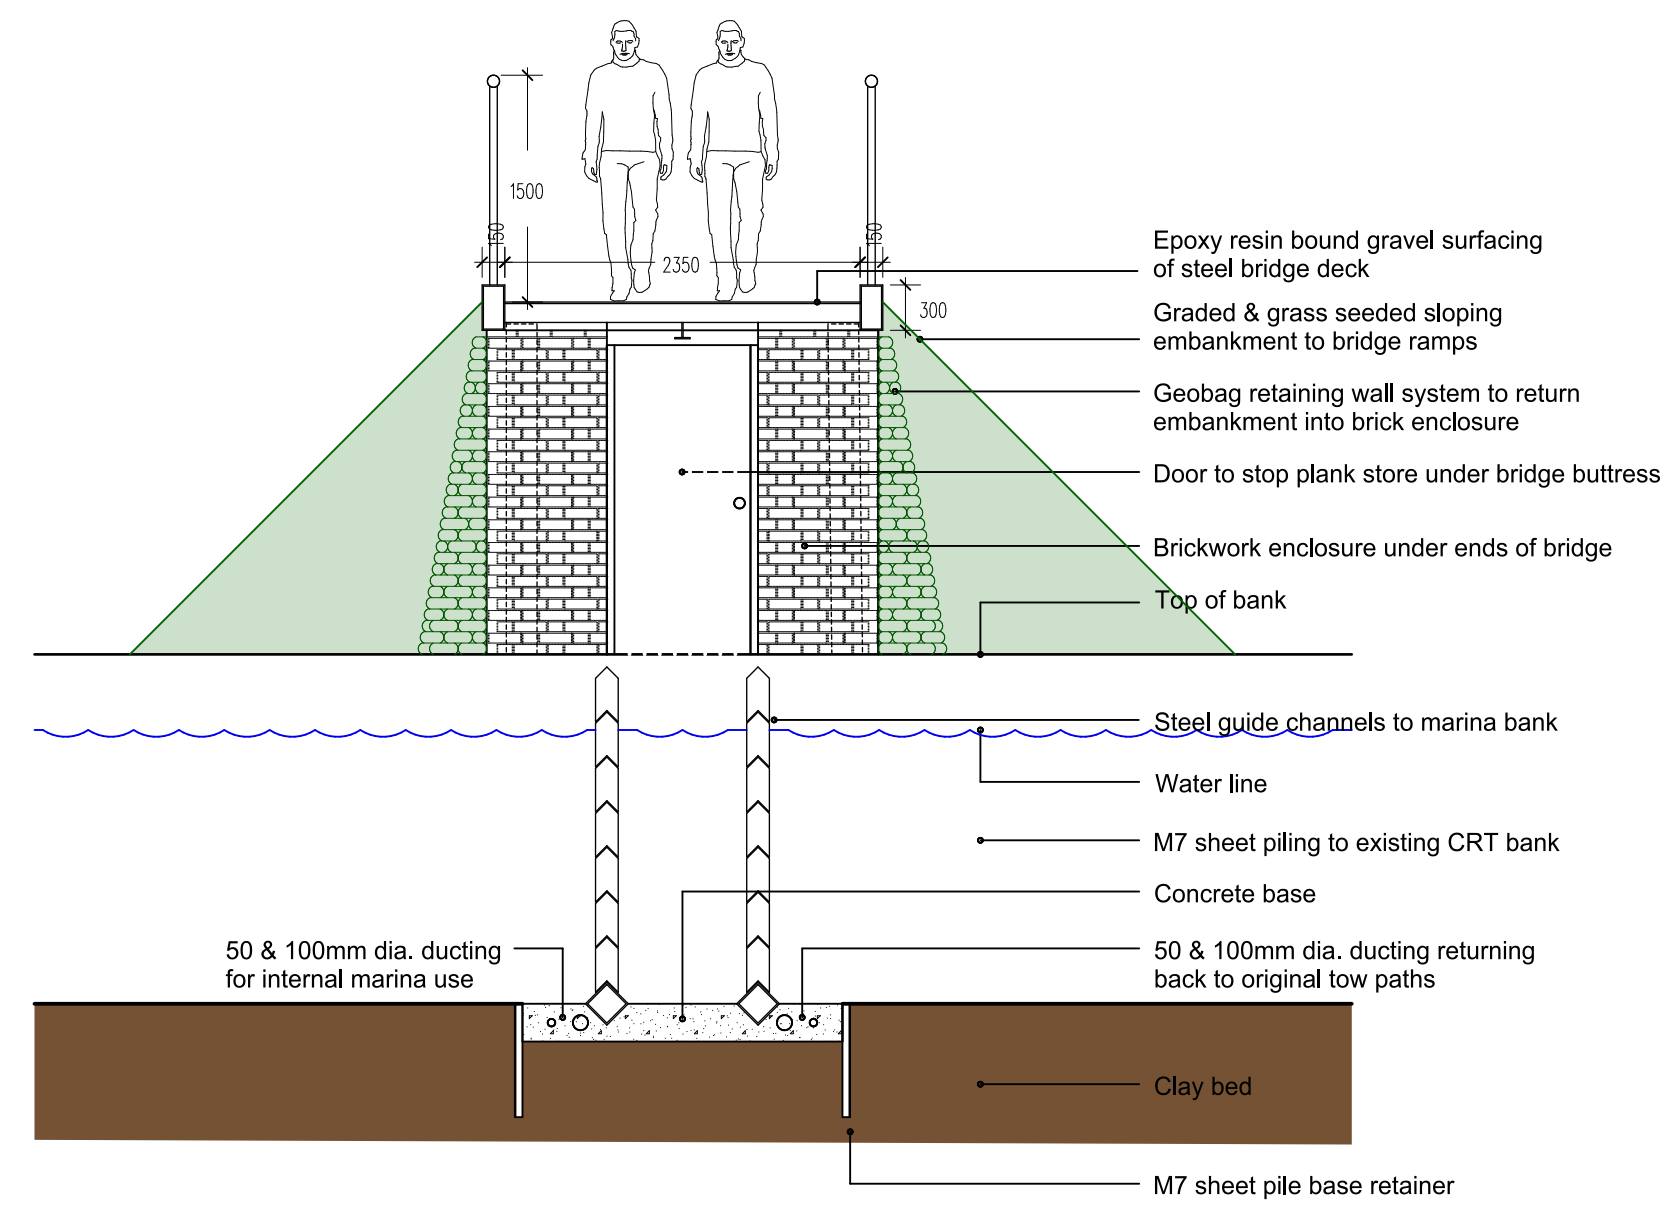

PROPOSED BRIDGE ELEVATION - SCALE 1:50

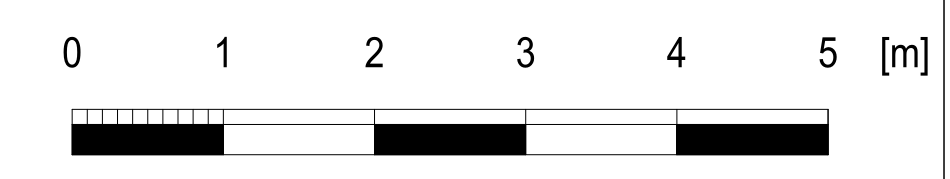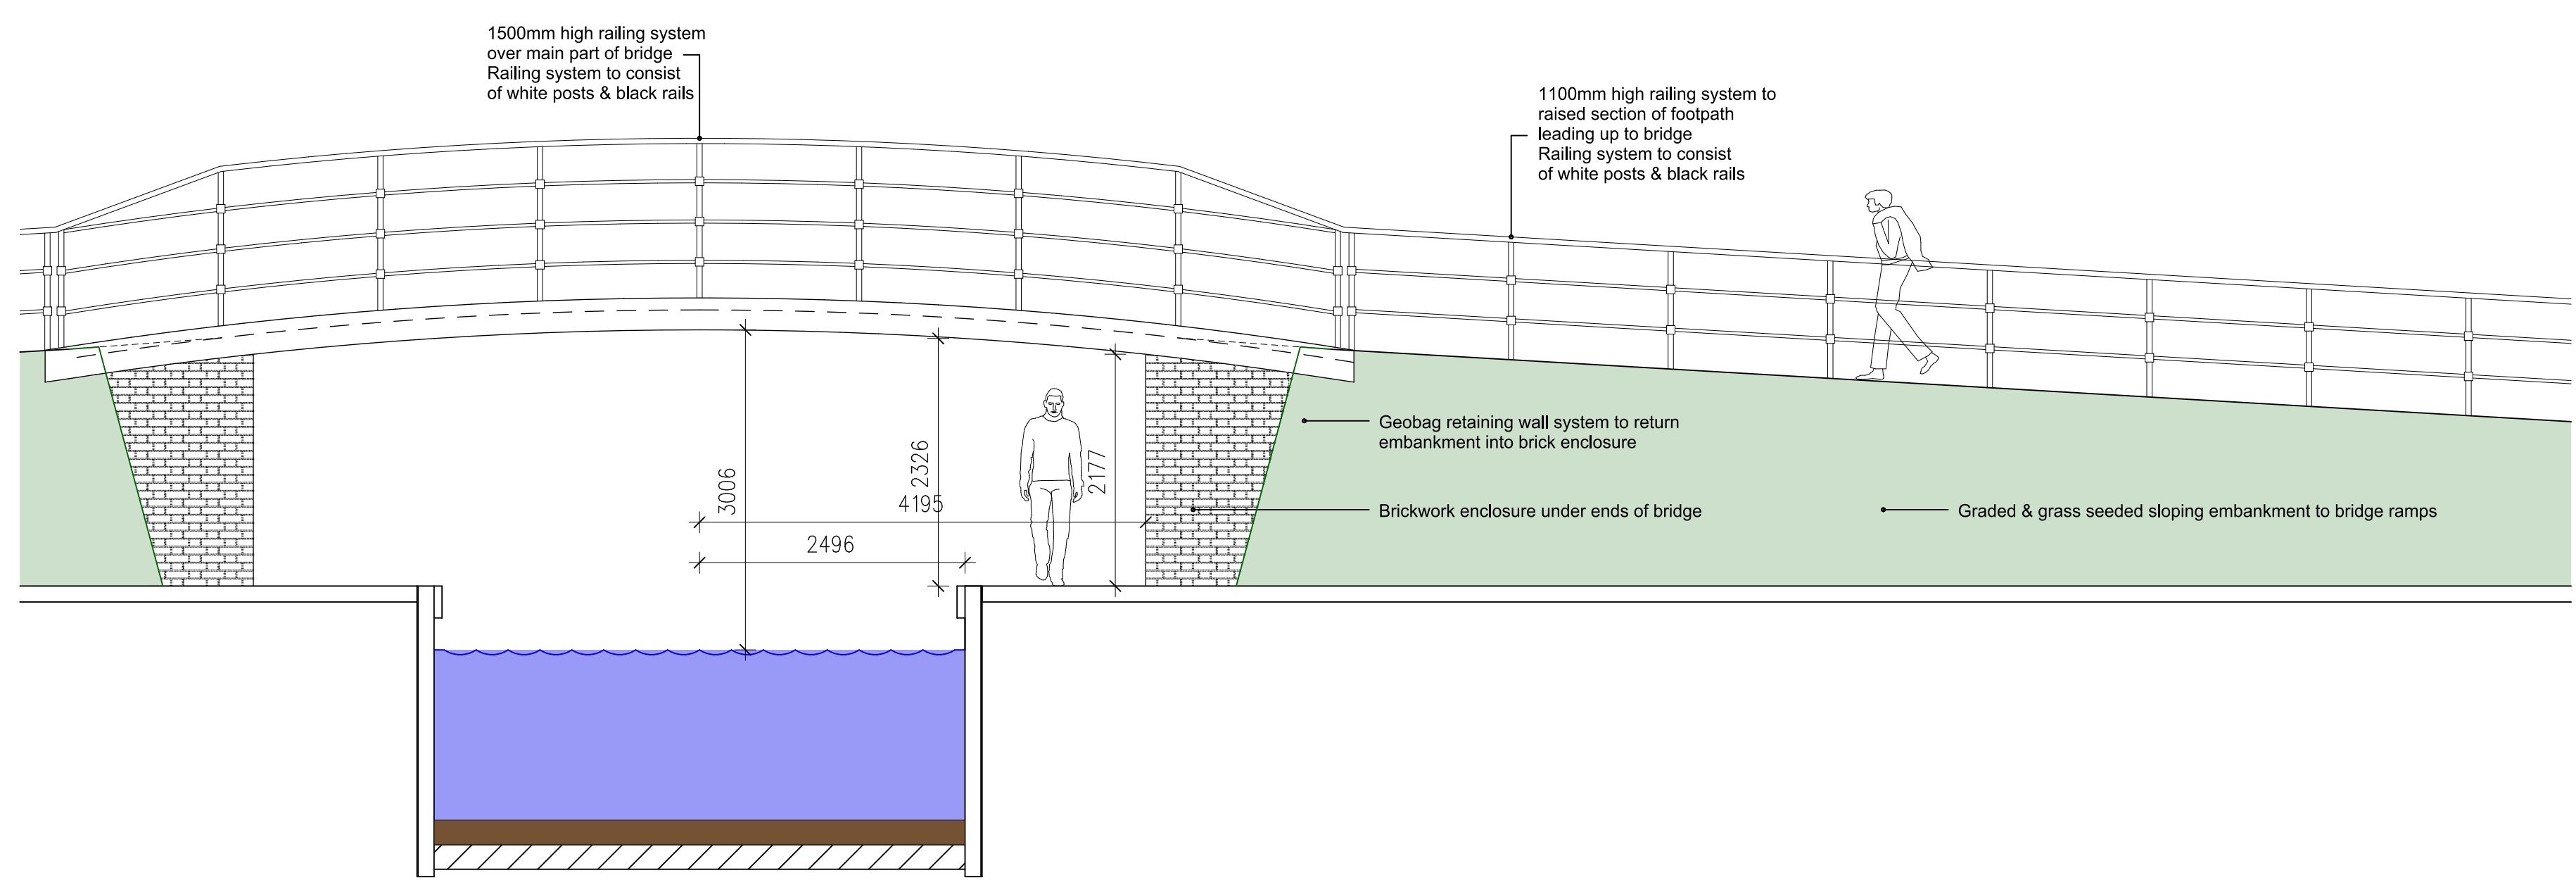

PLANNING



Job Title  
**PROPOSED MARINA AT  
 BODDINGTON ROAD, CLAYDON,  
 BANBURY**

Drawing Scale / Sheet Size Issue Date Drawn By  
 1:50 @ A1 25/10/2018 ALB

Drawing Title Drawing Number  
**TOW PATH  
 BRIDGE** **A05/601 B**

CAD File Name  
 L:\Banbury Marina\A05-601B\_Bridge details