



Type - 4

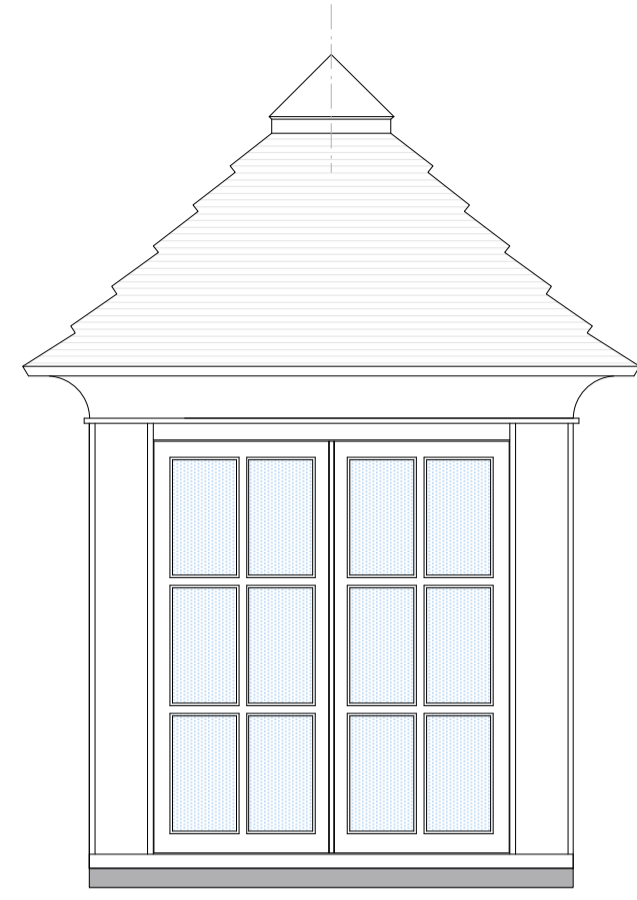


Elevation

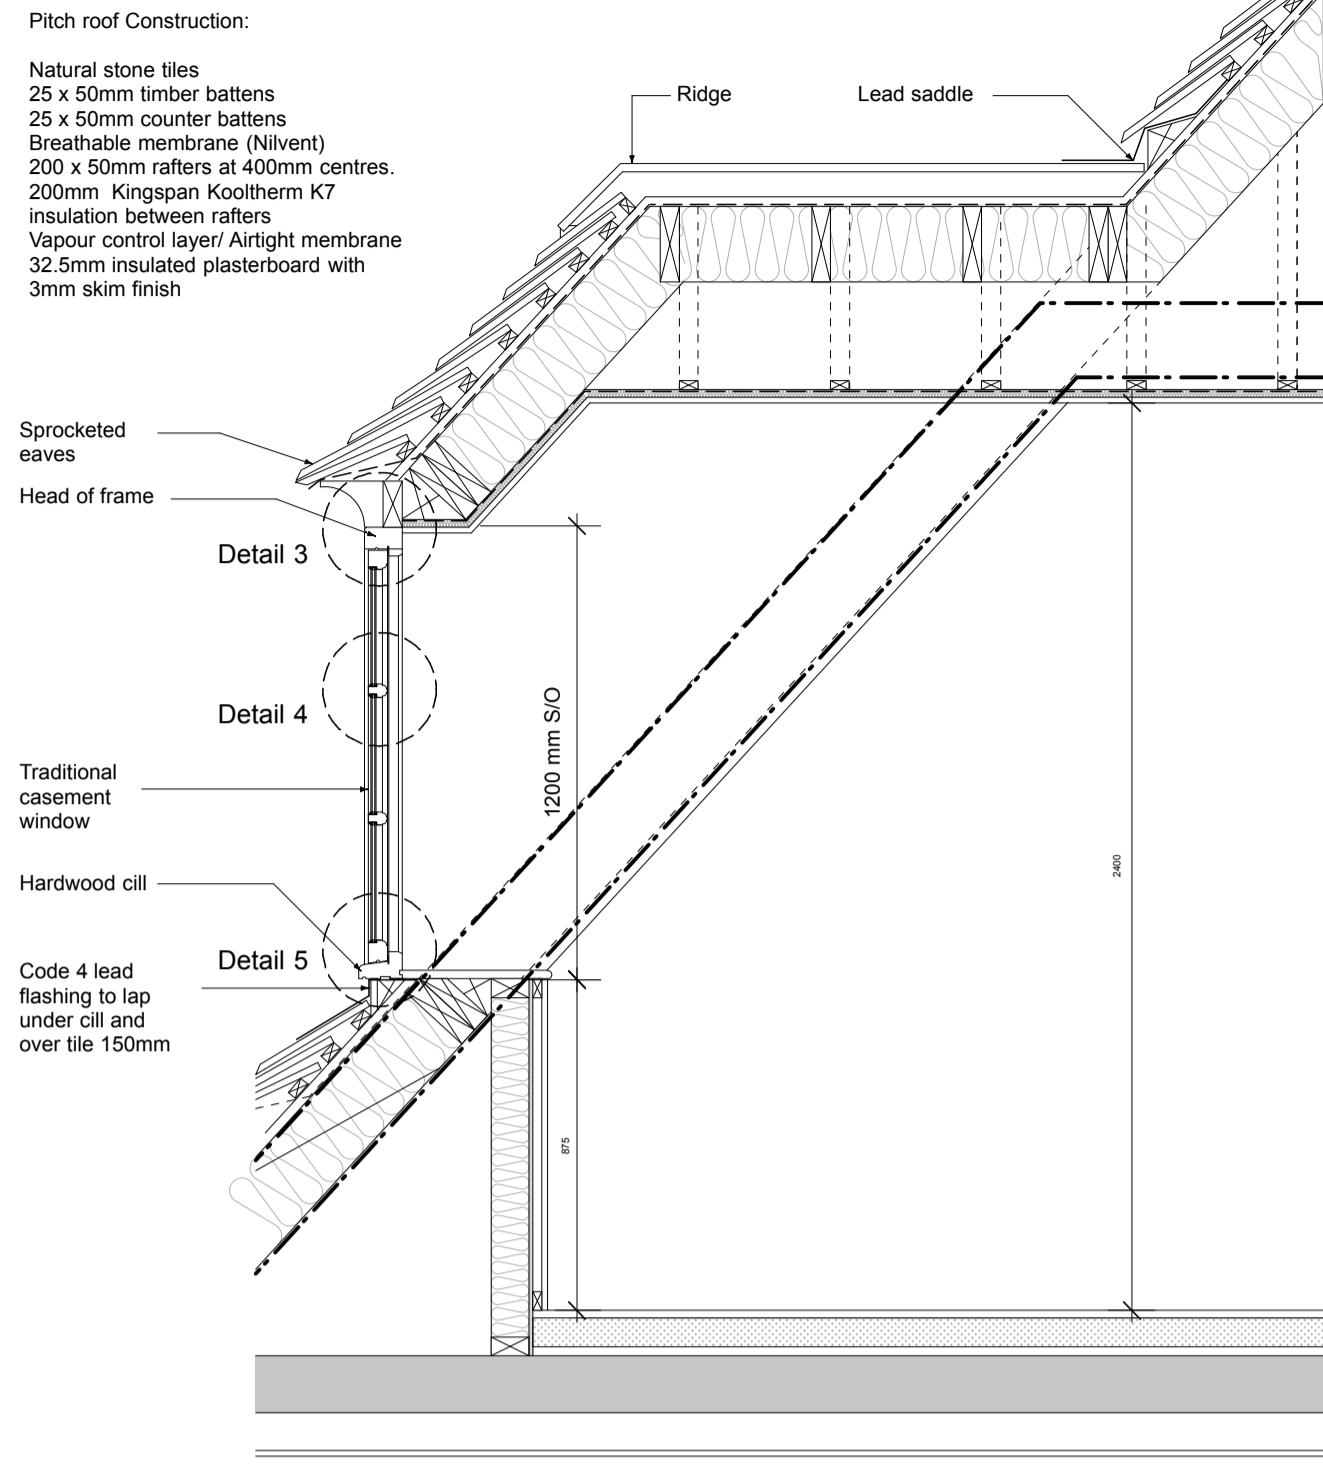


Pitch roof Construction:
 Natural stone tiles
 25 x 50mm timber battens
 25 x 50mm counter battens
 Breathable membrane (Nilvent)
 200 x 50mm rafters at 400mm centres.
 200mm Kingspan Kooltherm K7 insulation between rafters
 Vapour control layer/ Airtight membrane
 32.5mm insulated plasterboard with 3mm skim finish


Section

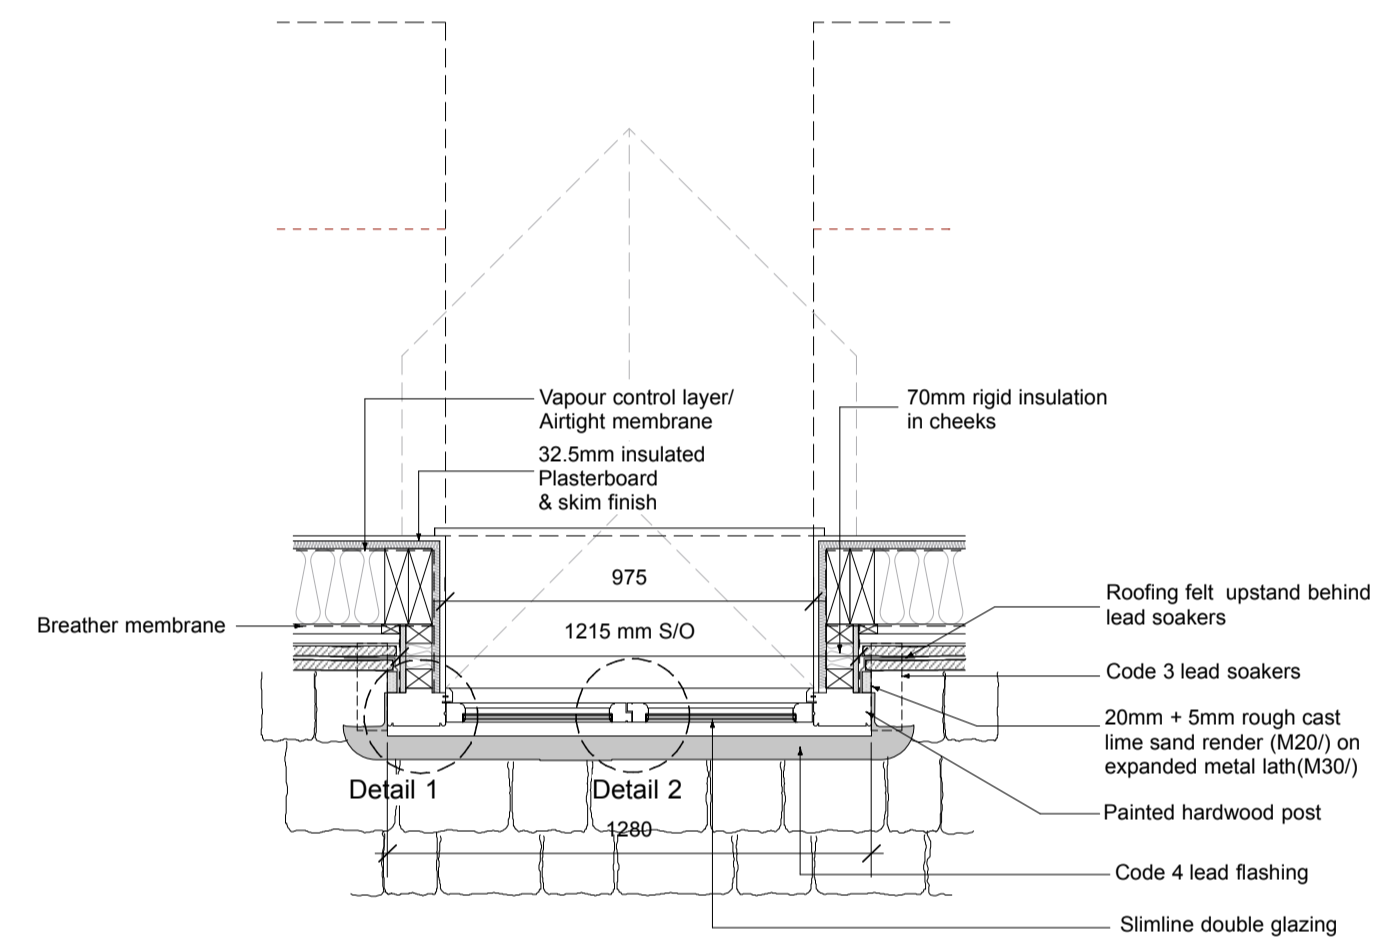


Plan

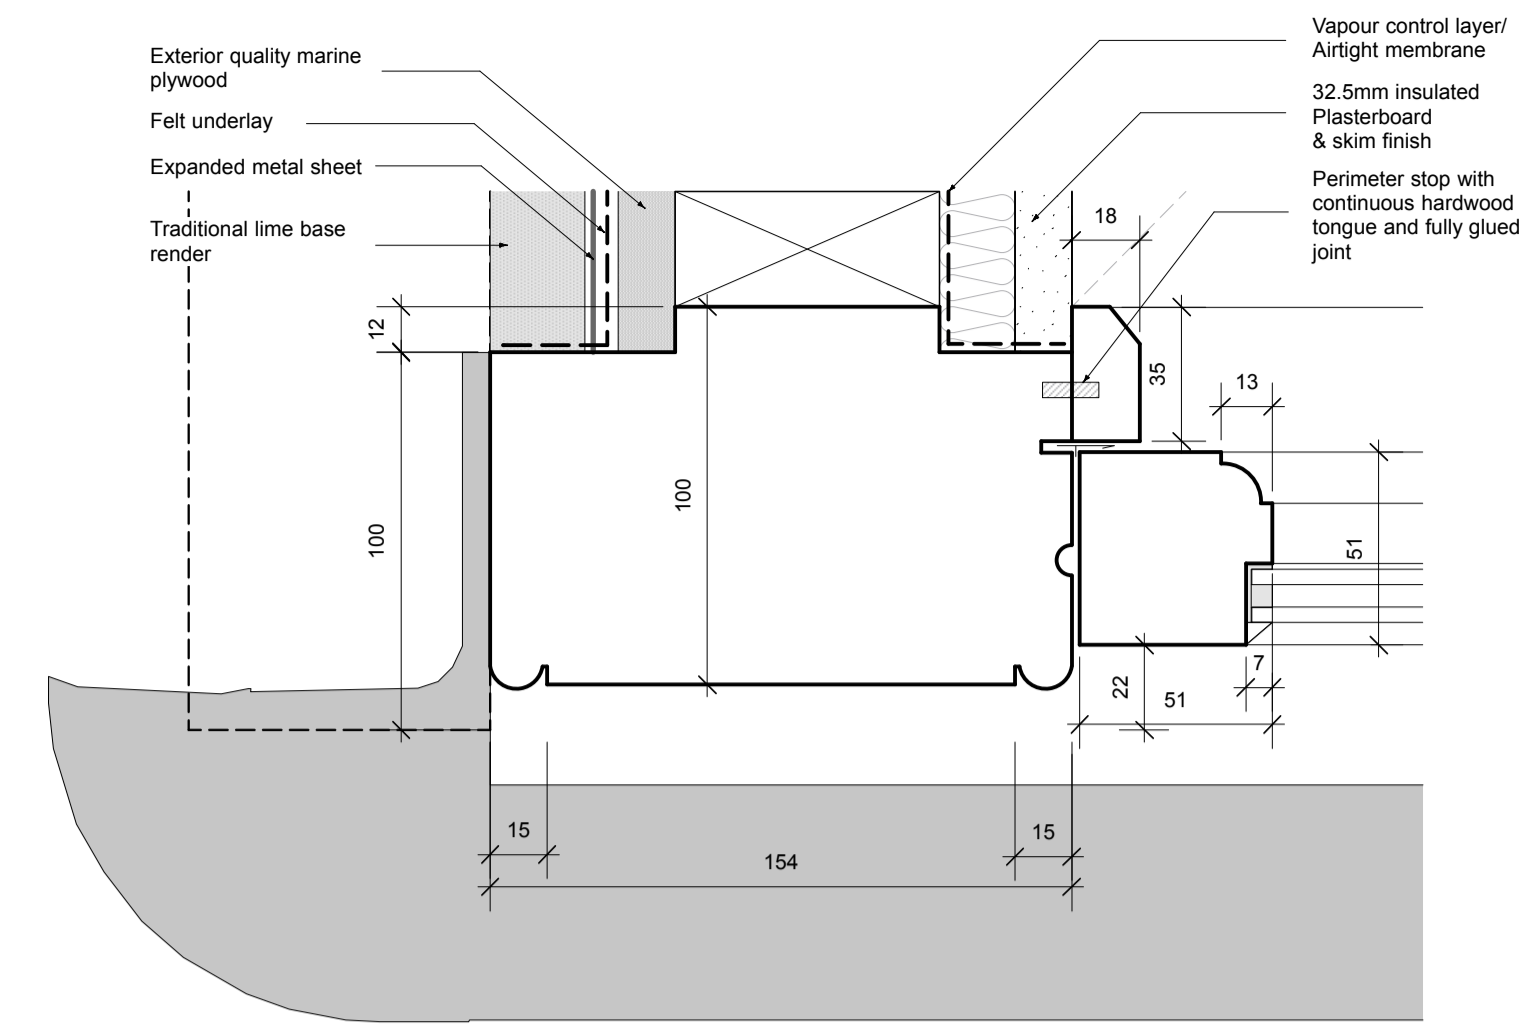

Detail 1 - Post & Frame detail

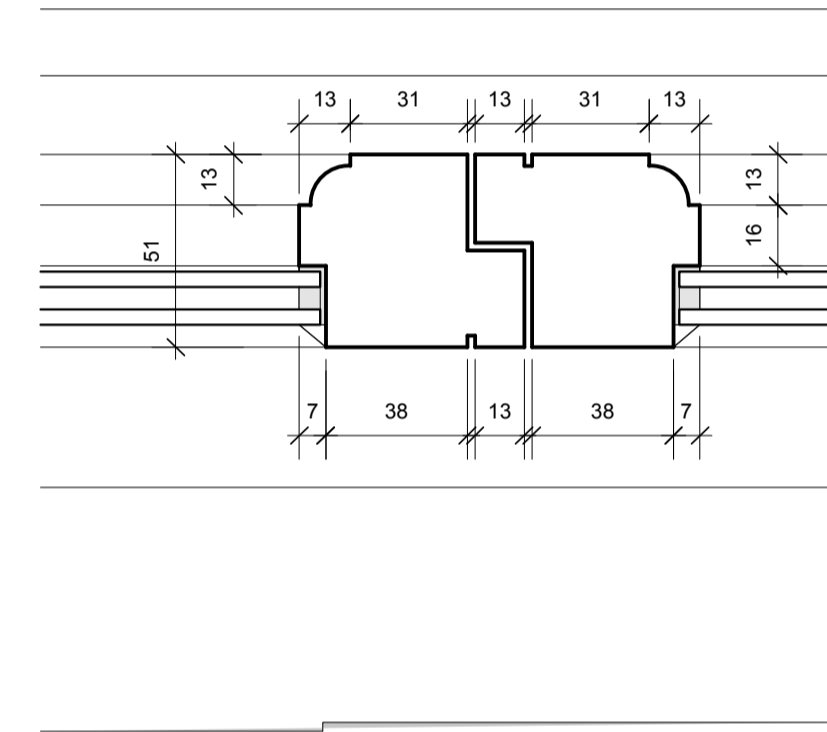


Detail 2 - Meeting frame detail

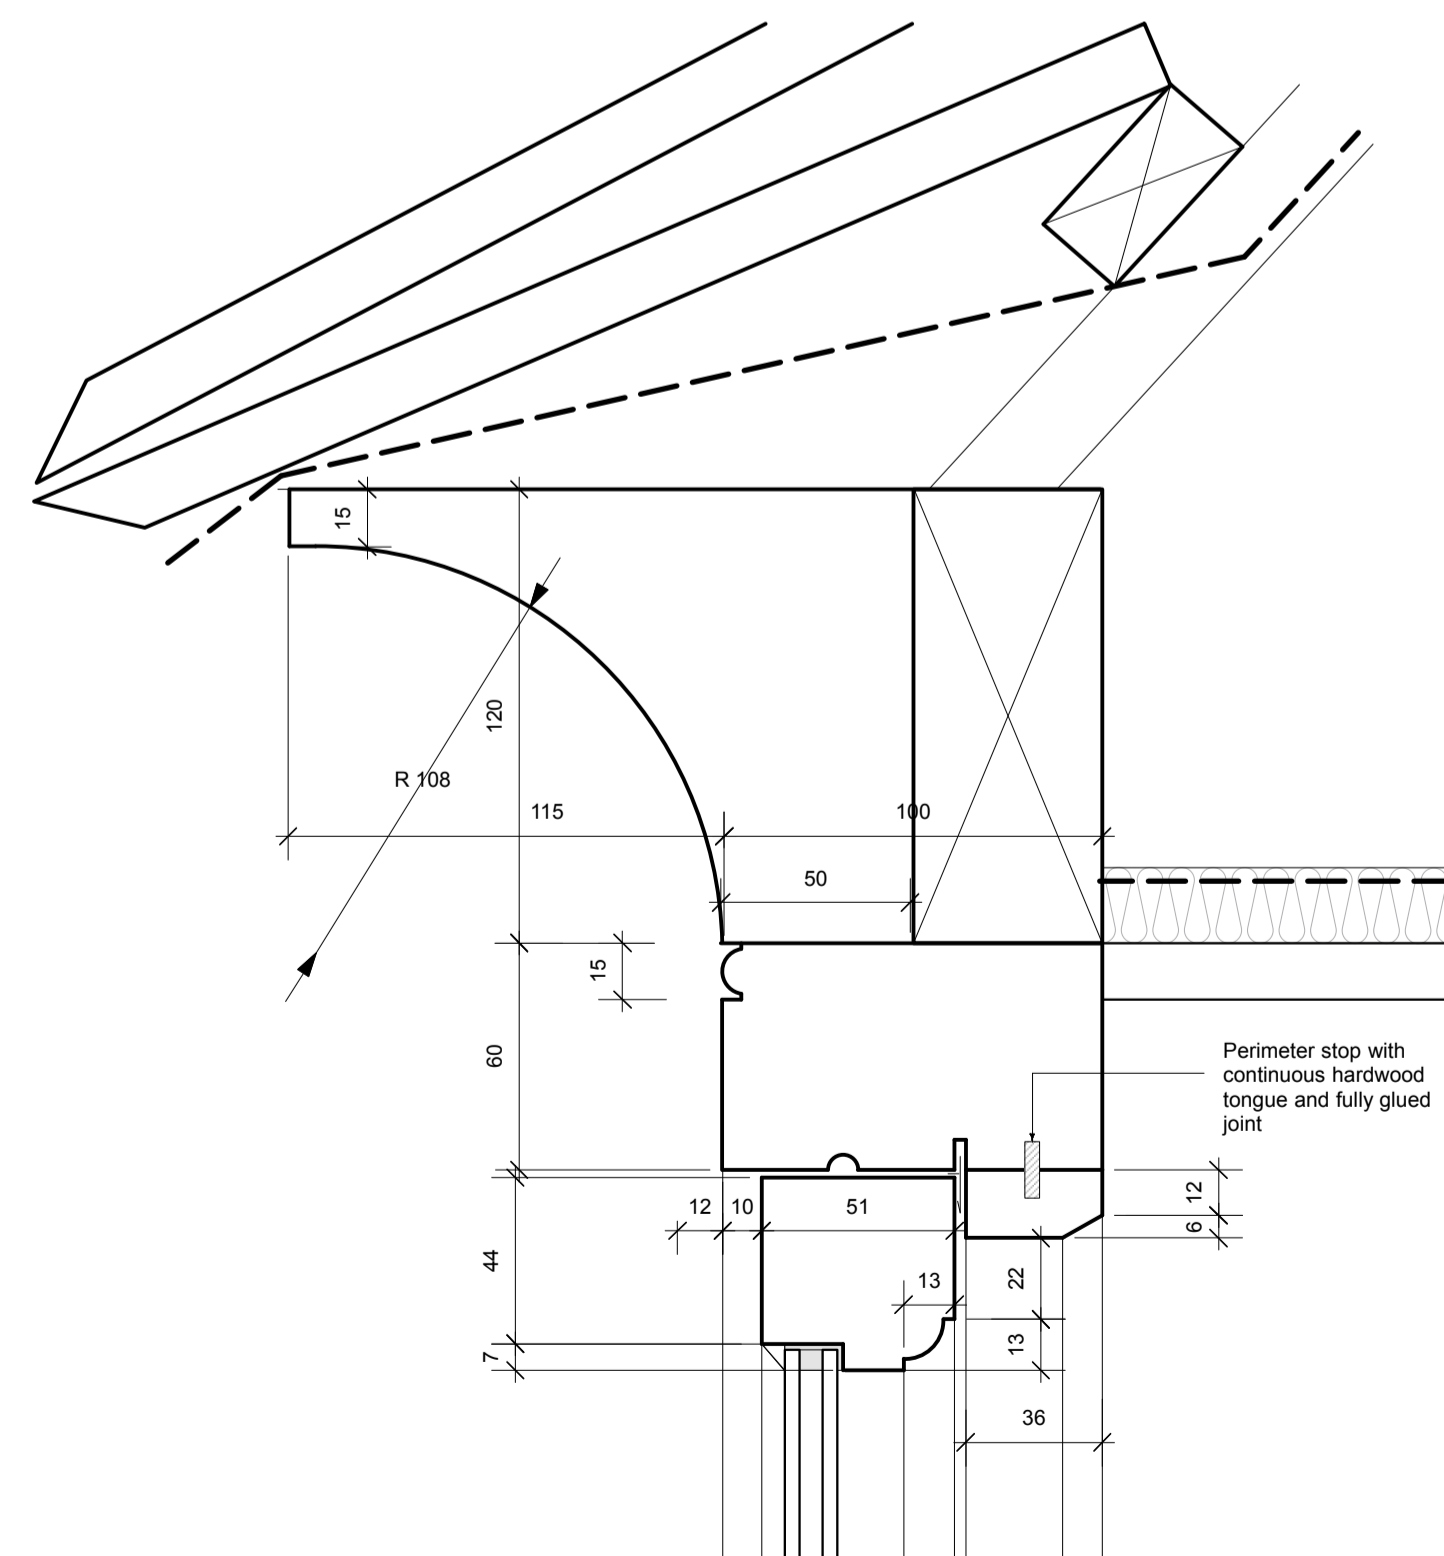


Detail 3 - Head & Frame detail

Window assembly to include for perimeter weather and draught seals as NBS Specification L10.

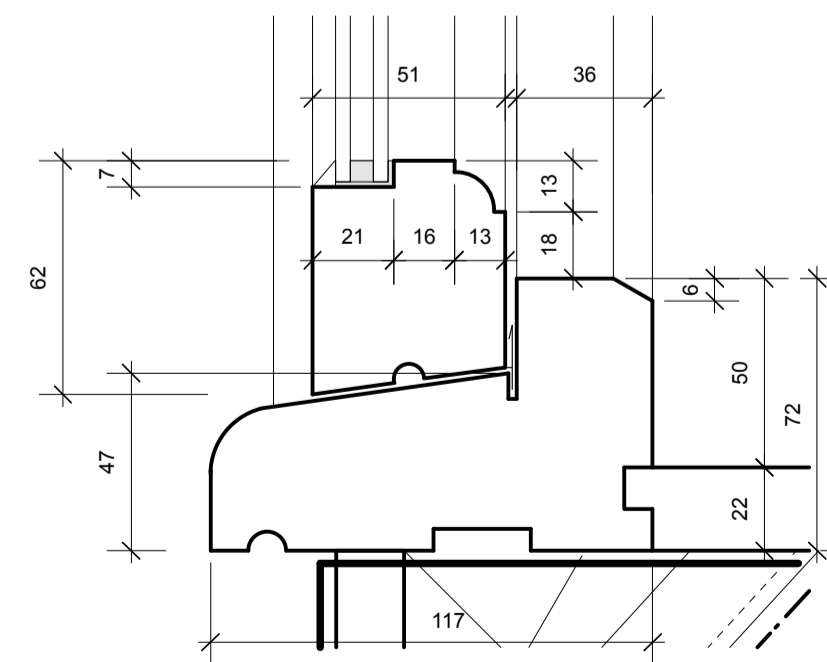

Detail 5 - Window cill detail

General Notes:
 1. This drawing is to be read in conjunction with other consultants drawings
 2. Check site conditions prior to commencement of work
 3. Discrepancies must be reported directly to the Architect
 4. Do not scale off drawing, use figured dimensions only
 5. This drawing may be issued in colour, and may be a non-standard paper size

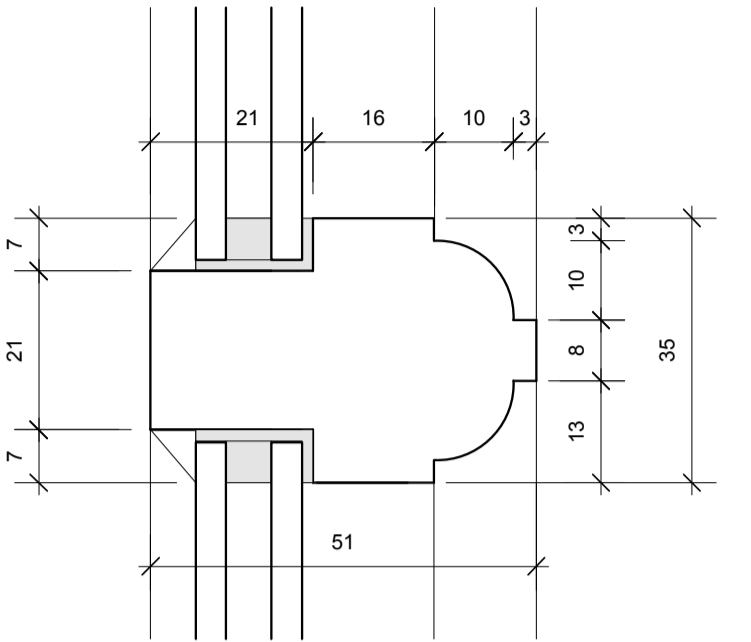

4. Glazing bar detail
 Scale 1:1

Rev	Date	Notes	Drawn
B	12.04.18	Issued For Comment	AG
A	25.07.16	Issue for planning	EJ

Scale	1 : 100 @ A1
-------	--------------

QA Serial Number 41593



Client	Mr & Mrs. Besterman
Project Address	Muddle Barn Farm, Sibford Gower, Oxon, OX15 5RY
Project Description	Replacement Dwelling
Drawing Title	Planning dormer detail
Drawing No.	1759.126
Rev.	B

Scale 1:2