




Scale: 1:10

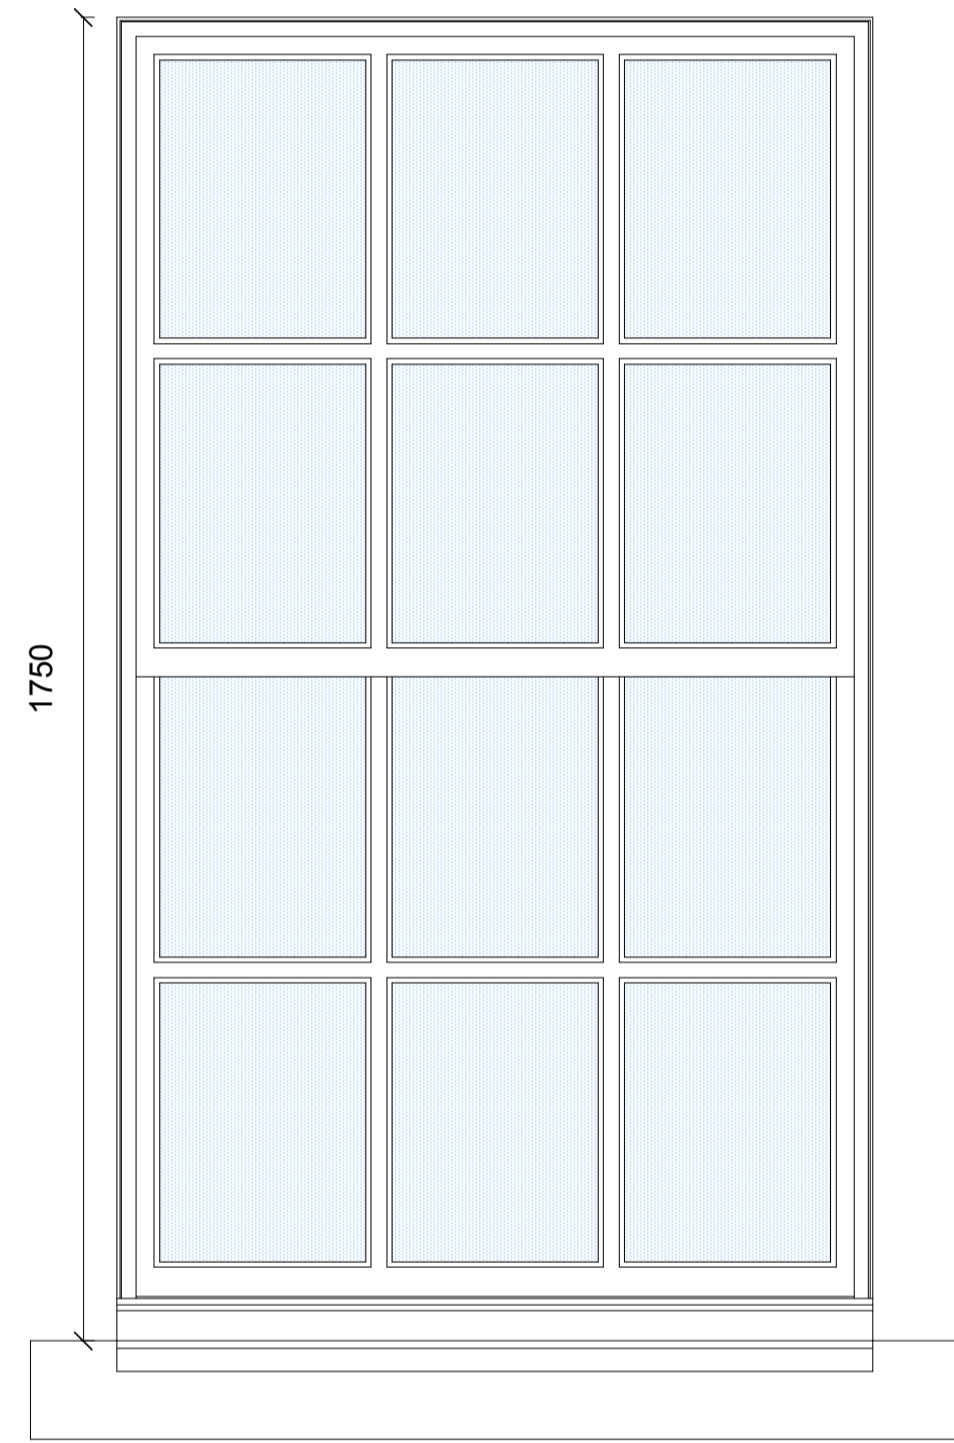

Elevation

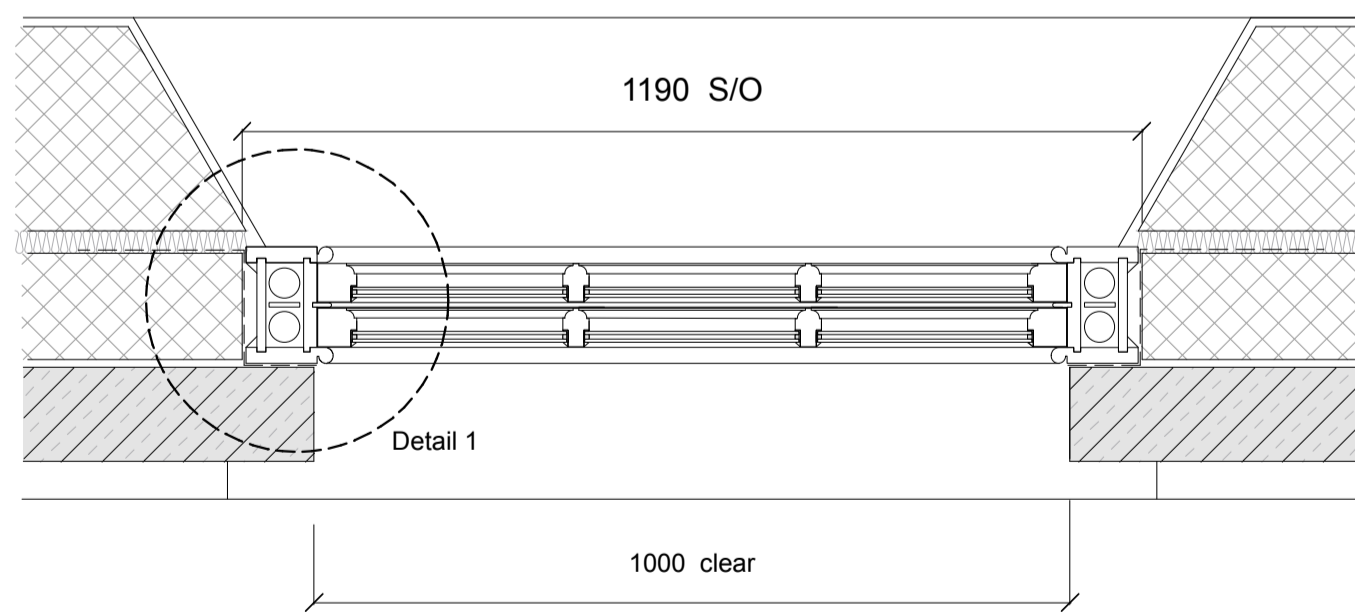


Plan

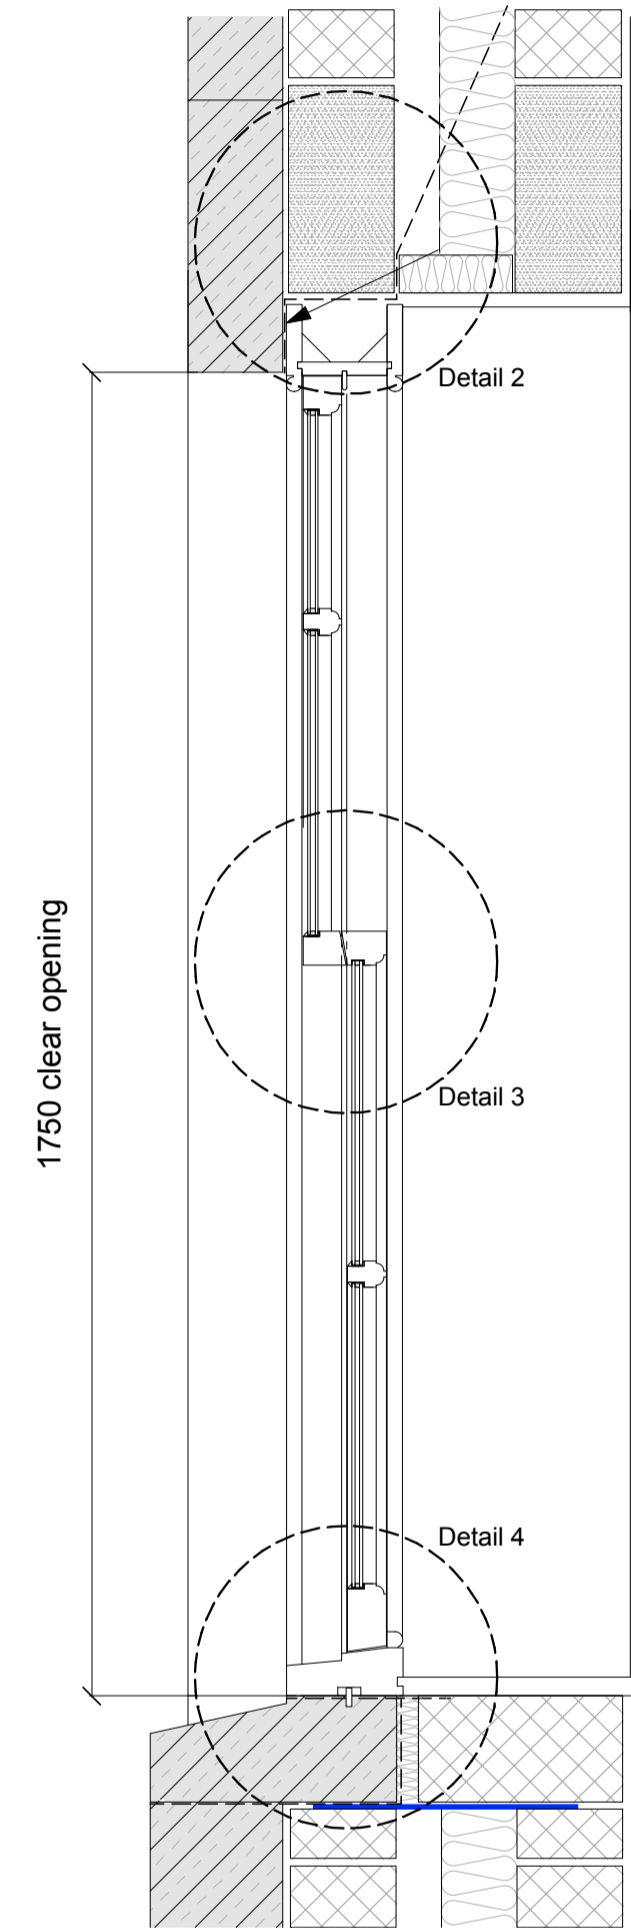


Section


Scale: 1:2

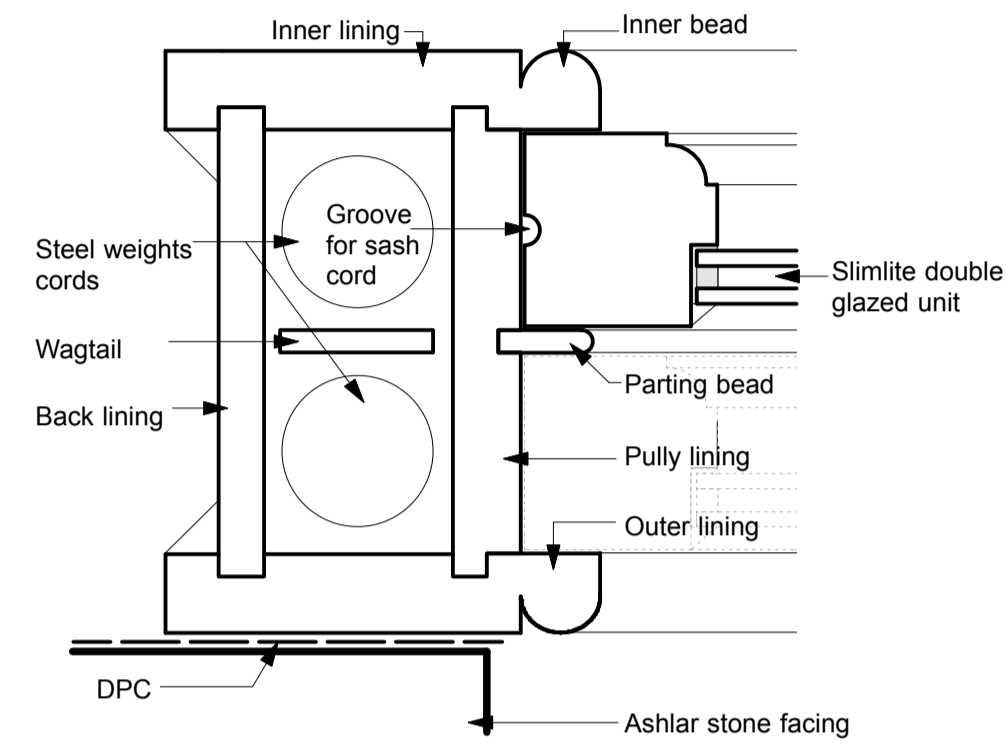


1. Jamb & Stile detail

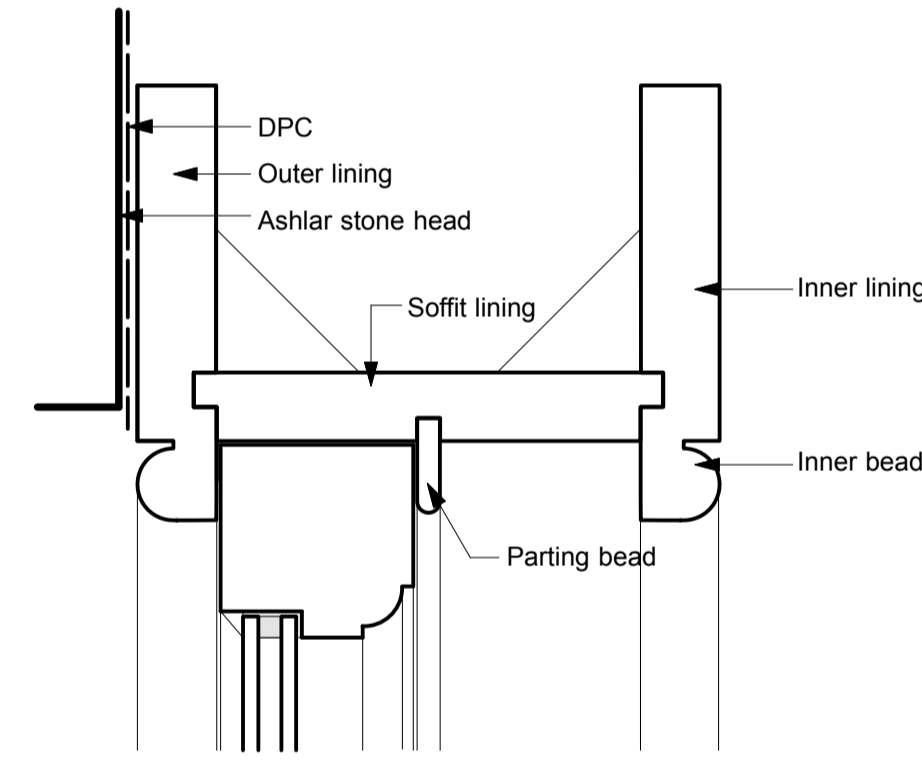


2. Head & Top rail detail

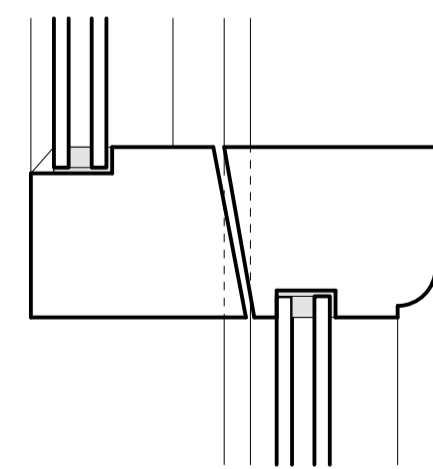

3. Meeting rails detail

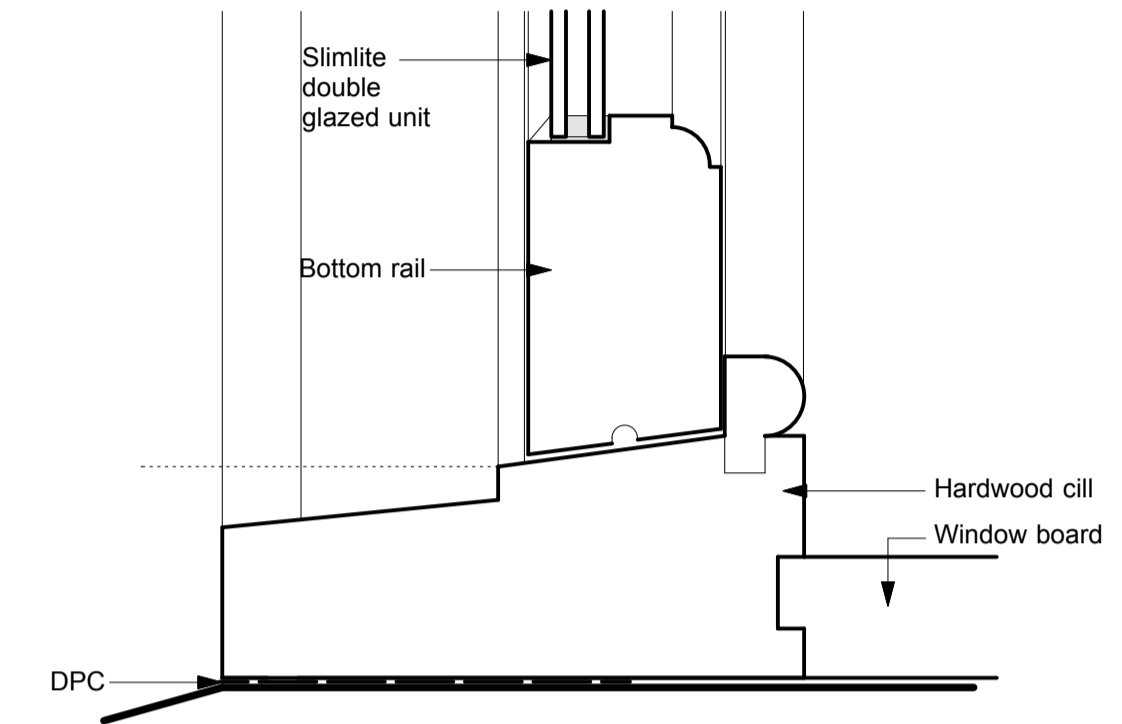


4. Cill detail

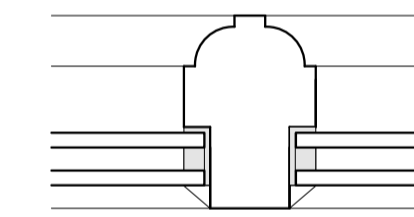

Glazing bar detail

General Notes:

1. This drawing is to be read in conjunction with other consultants drawings
2. Check site conditions prior to commencement of work
3. Discrepancies must be reported directly to the Architect
4. Do not scale off drawing, use figured dimensions only
5. This drawing may be issued in colour, and may be a non-standard paper size

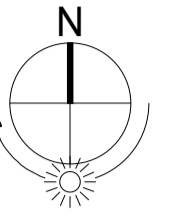

Rev	Date	Notes	Drawn
B	12.04.18	Issued For Comment	AG
A	25.07.16	Issue for planning	EJ

Scale: Varies @ A1

QA Serial Number: 41592

YIANGOU
YIANGOU ARCHITECTS

Dyer House, 3 Dyer Street
Cirencester, Glouce, GL7 2PP
+44 (0)1295 888 150
+architect@yiangou.com
www.yiangou.com

Client	Mr & Mrs. Besterman
Project Address	Muddle Barn Farm, Sibford Gower, Oxon, OX15 5RY
Project Description	Replacement Dwelling
Drawing Title	Planning window detail
Drawing No.	1759.125
Rev.	B