




TYPICAL FIRST FLOOR WINDOW ELEVATION AND SECTION - WFW7 - MAIN STONE BUILDING (1:20)

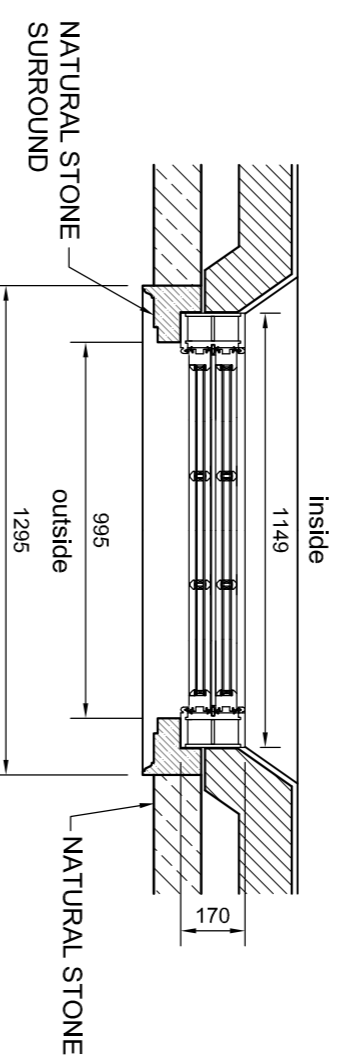


TYPICAL FIRST FLOOR WINDOW PLAN - WFW7 - MAIN STONE BUILDING (1:20)

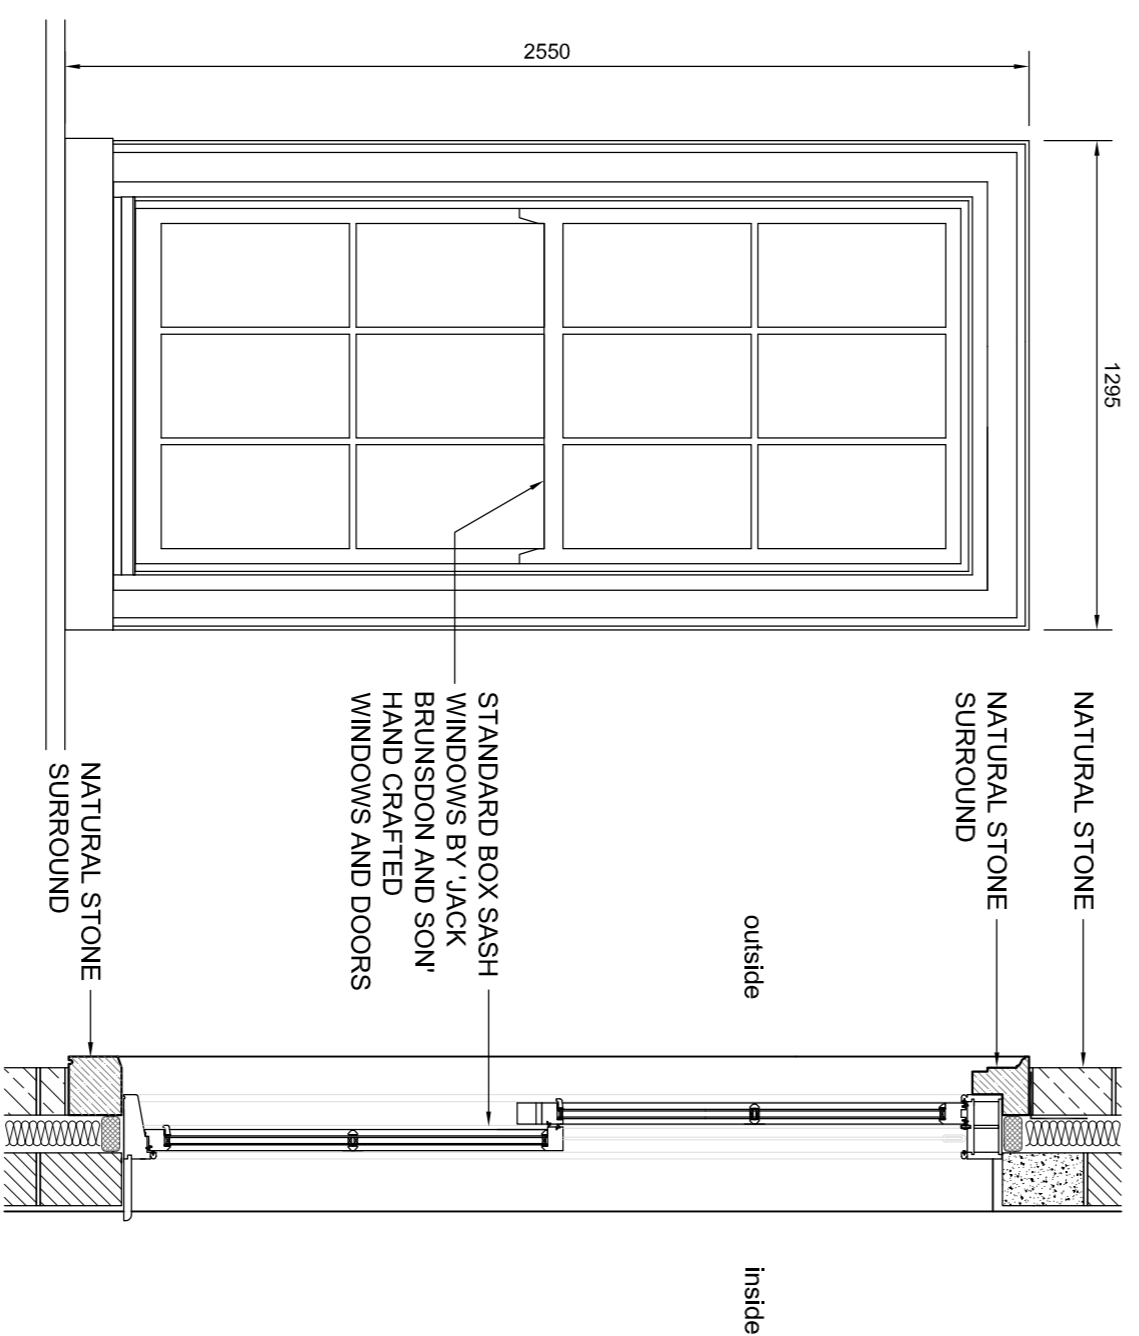


TYPICAL GROUND FLOOR WINDOW ELEVATION AND SECTION - WGW3 - MAIN STONE BUILDING (1:20)

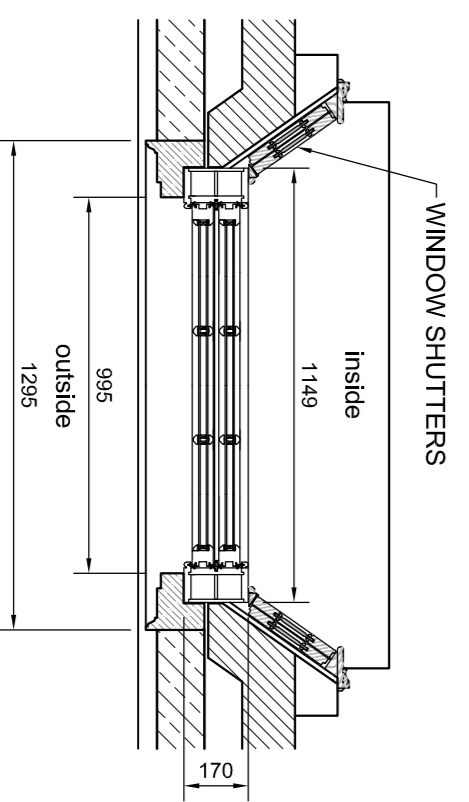


TYPICAL GROUND FLOOR WINDOW PLAN - WGW3 - MAIN STONE BUILDING (1:20)

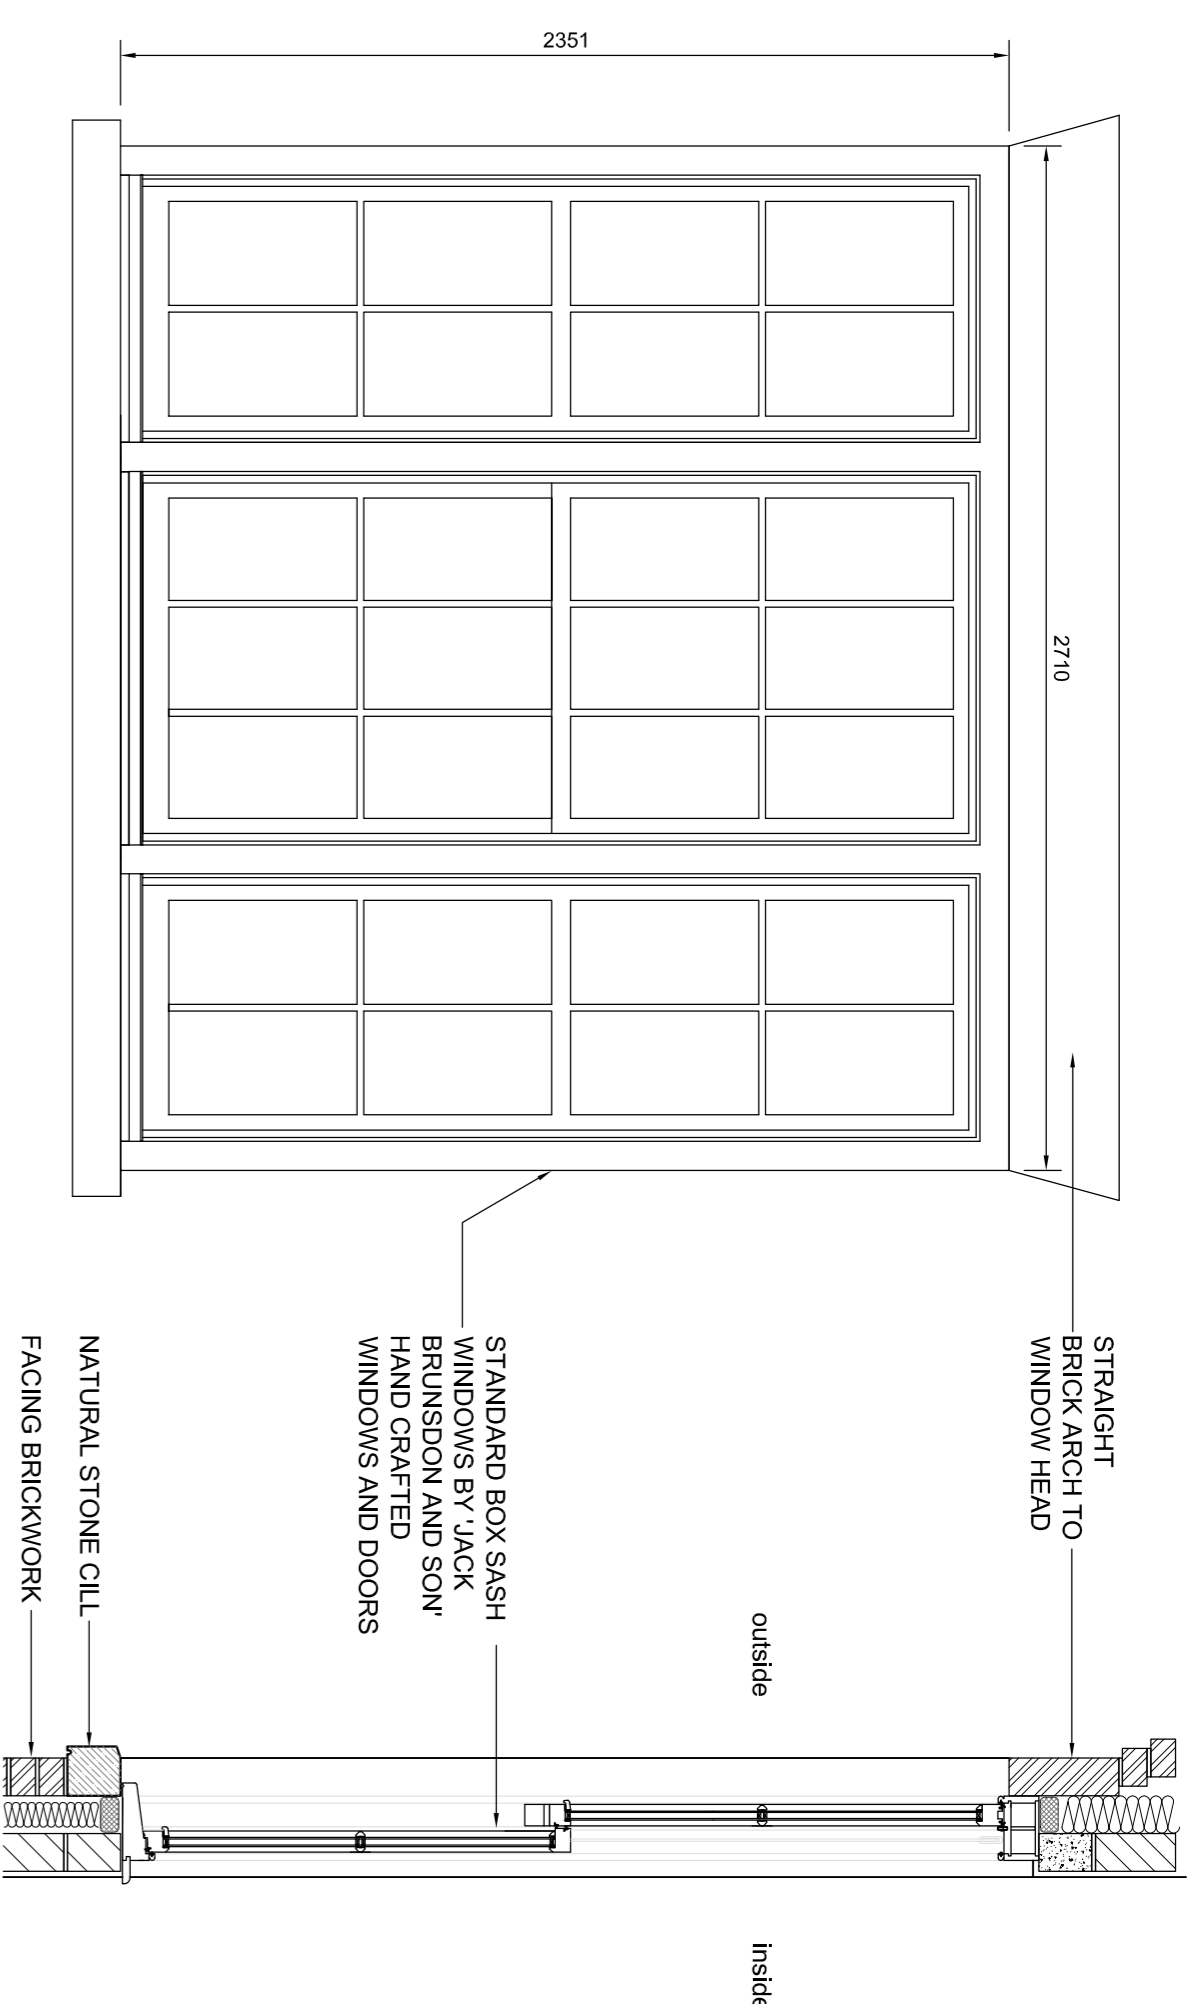


TYPICAL GROUND FLOOR WINDOW ELEVATION AND SECTION - WGN4 - BRICKWORK ANNEX WING (1:20)

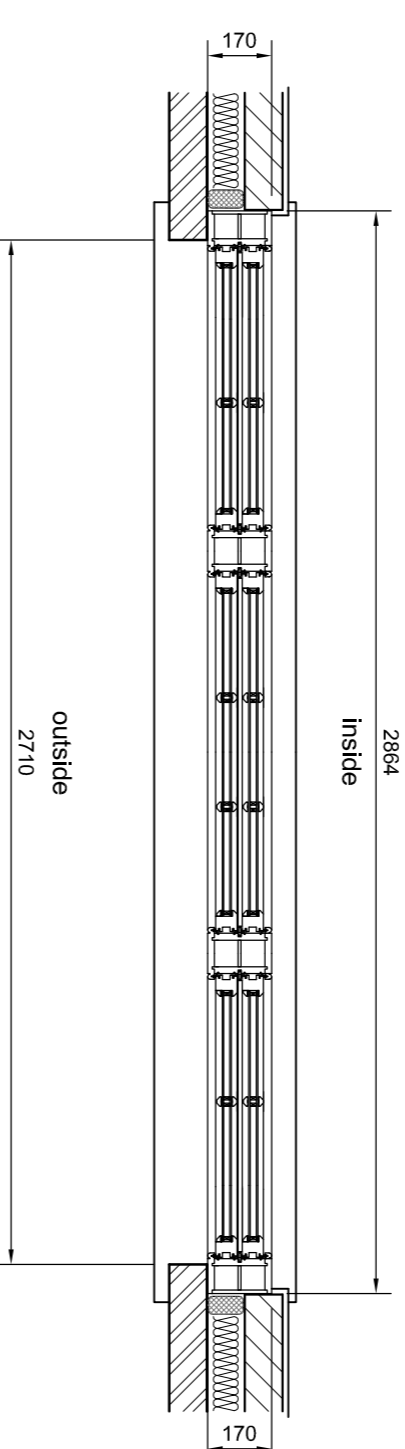


TYPICAL GROUND FLOOR WINDOW PLAN - WGN4 - BRICKWORK ANNEX WING (1:20)

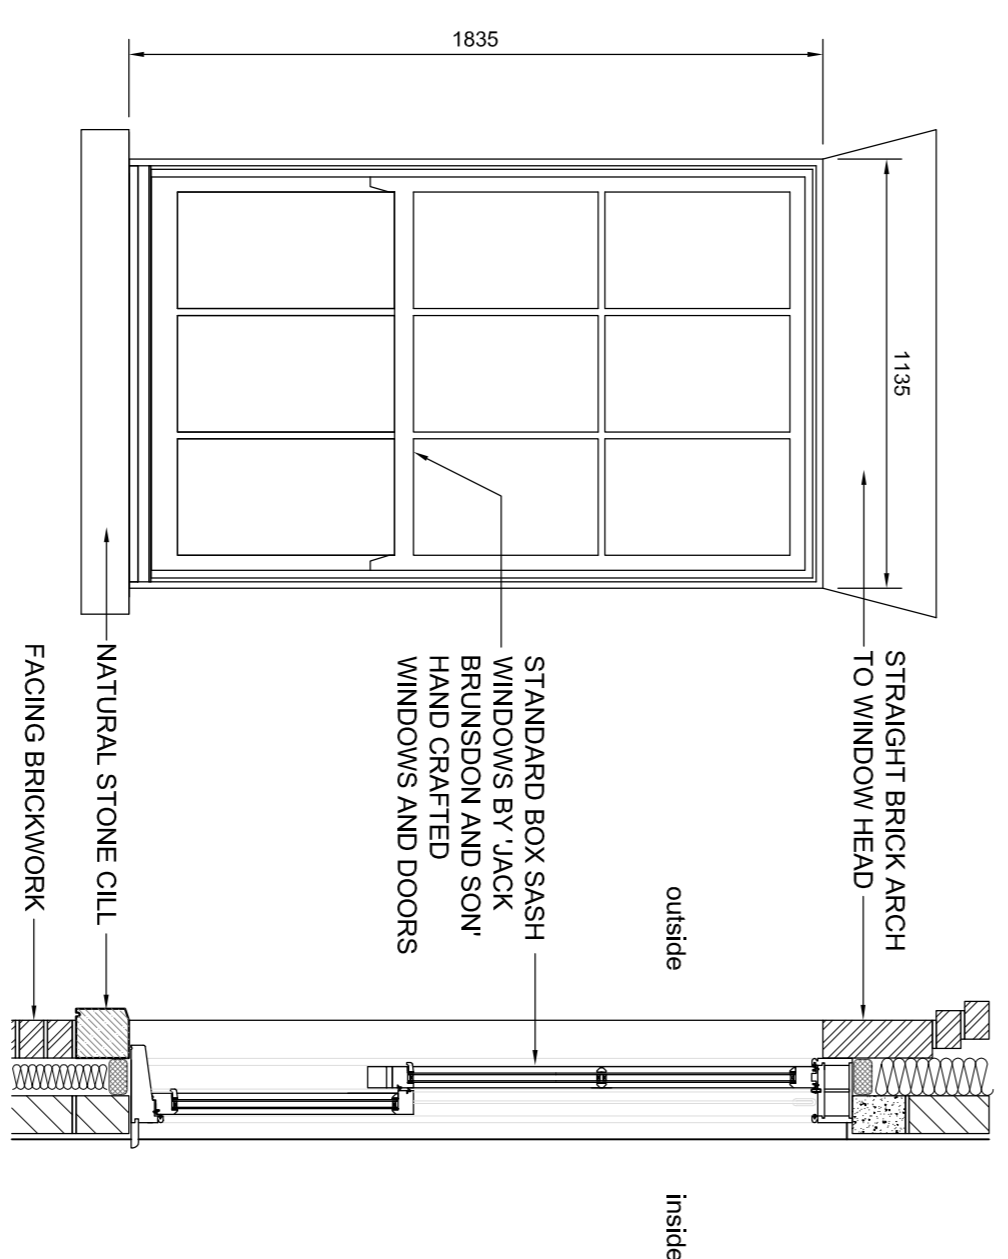


TYPICAL GROUND FLOOR WINDOW ELEVATION AND SECTION - WGW2 - BRICKWORK ANNEX WING (1:20)

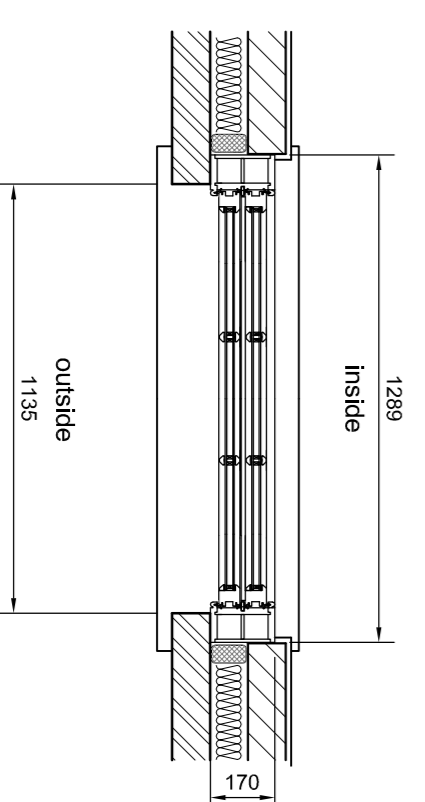


TYPICAL GROUND FLOOR WINDOW PLAN - WGW2 - BRICKWORK ANNEX WING (1:20)

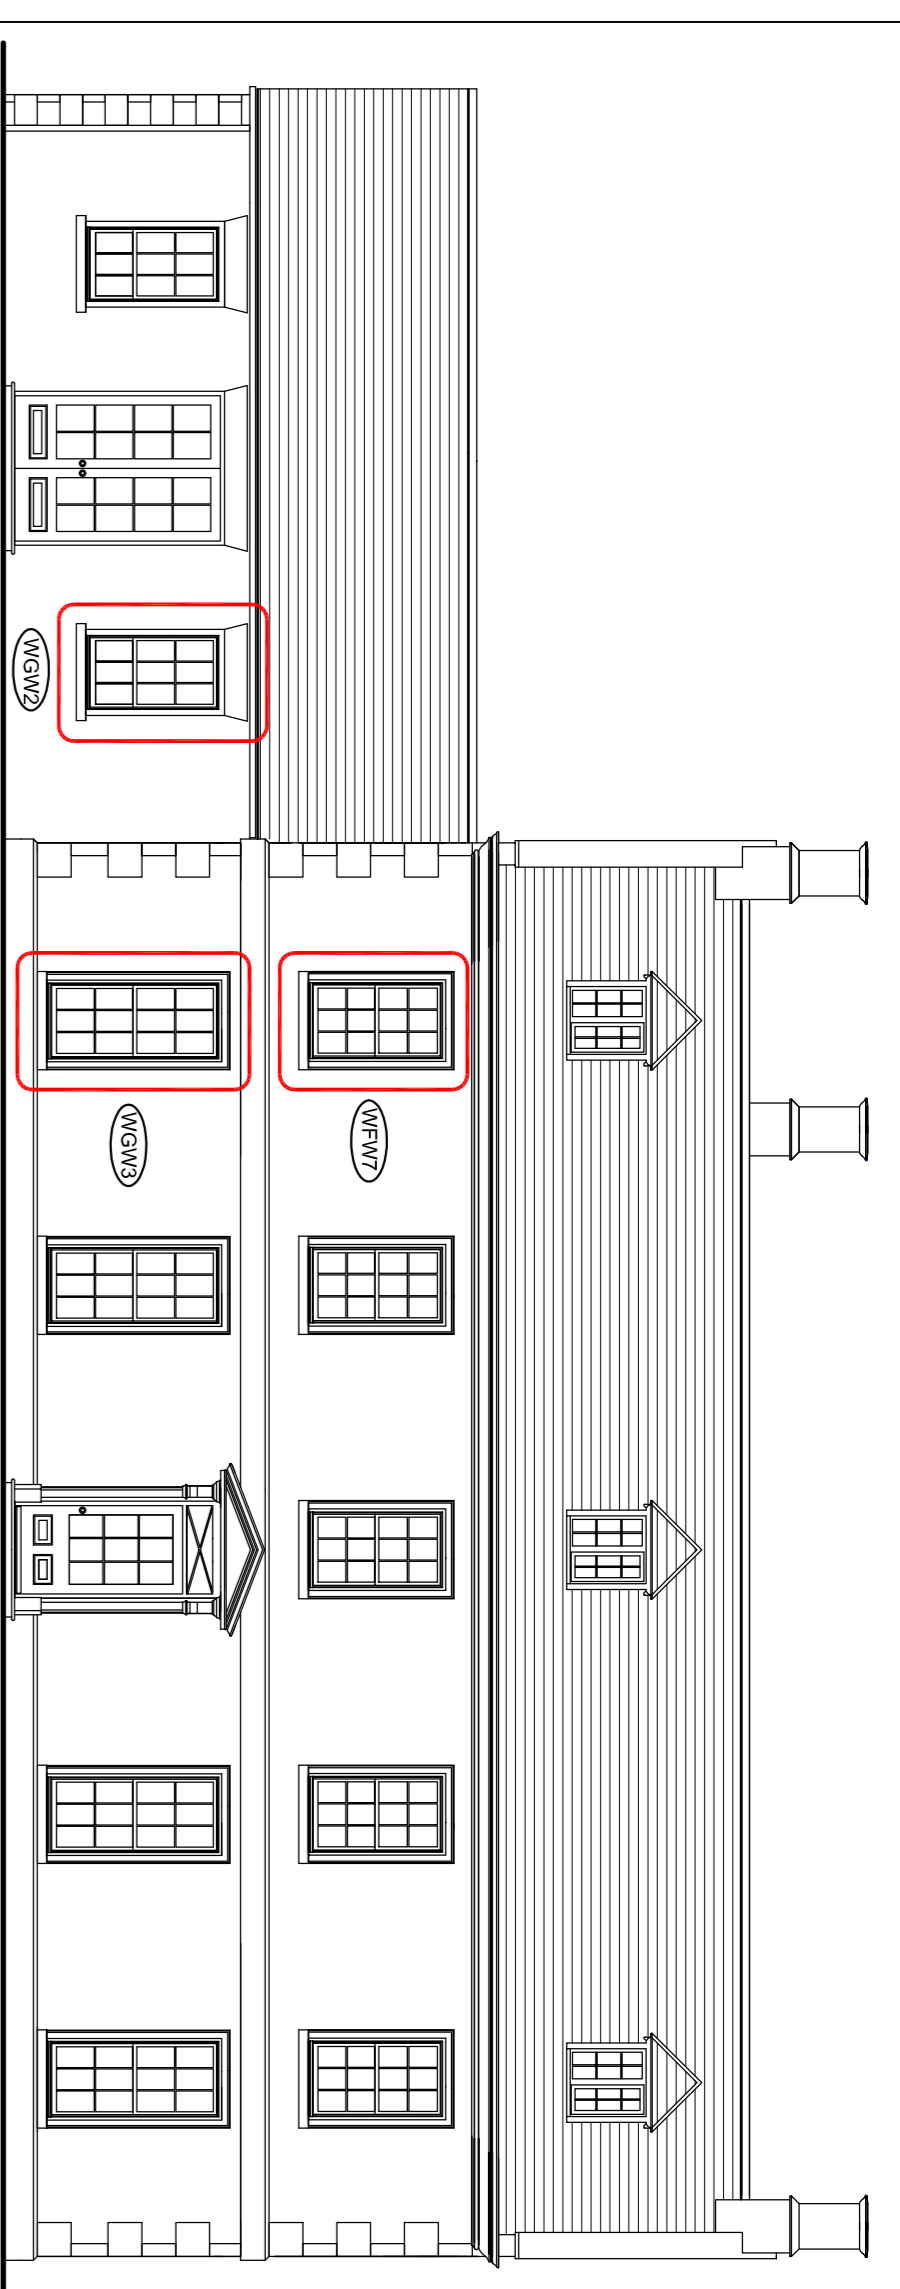


PROPOSED WEST (REAR) ELEVATION 1:100

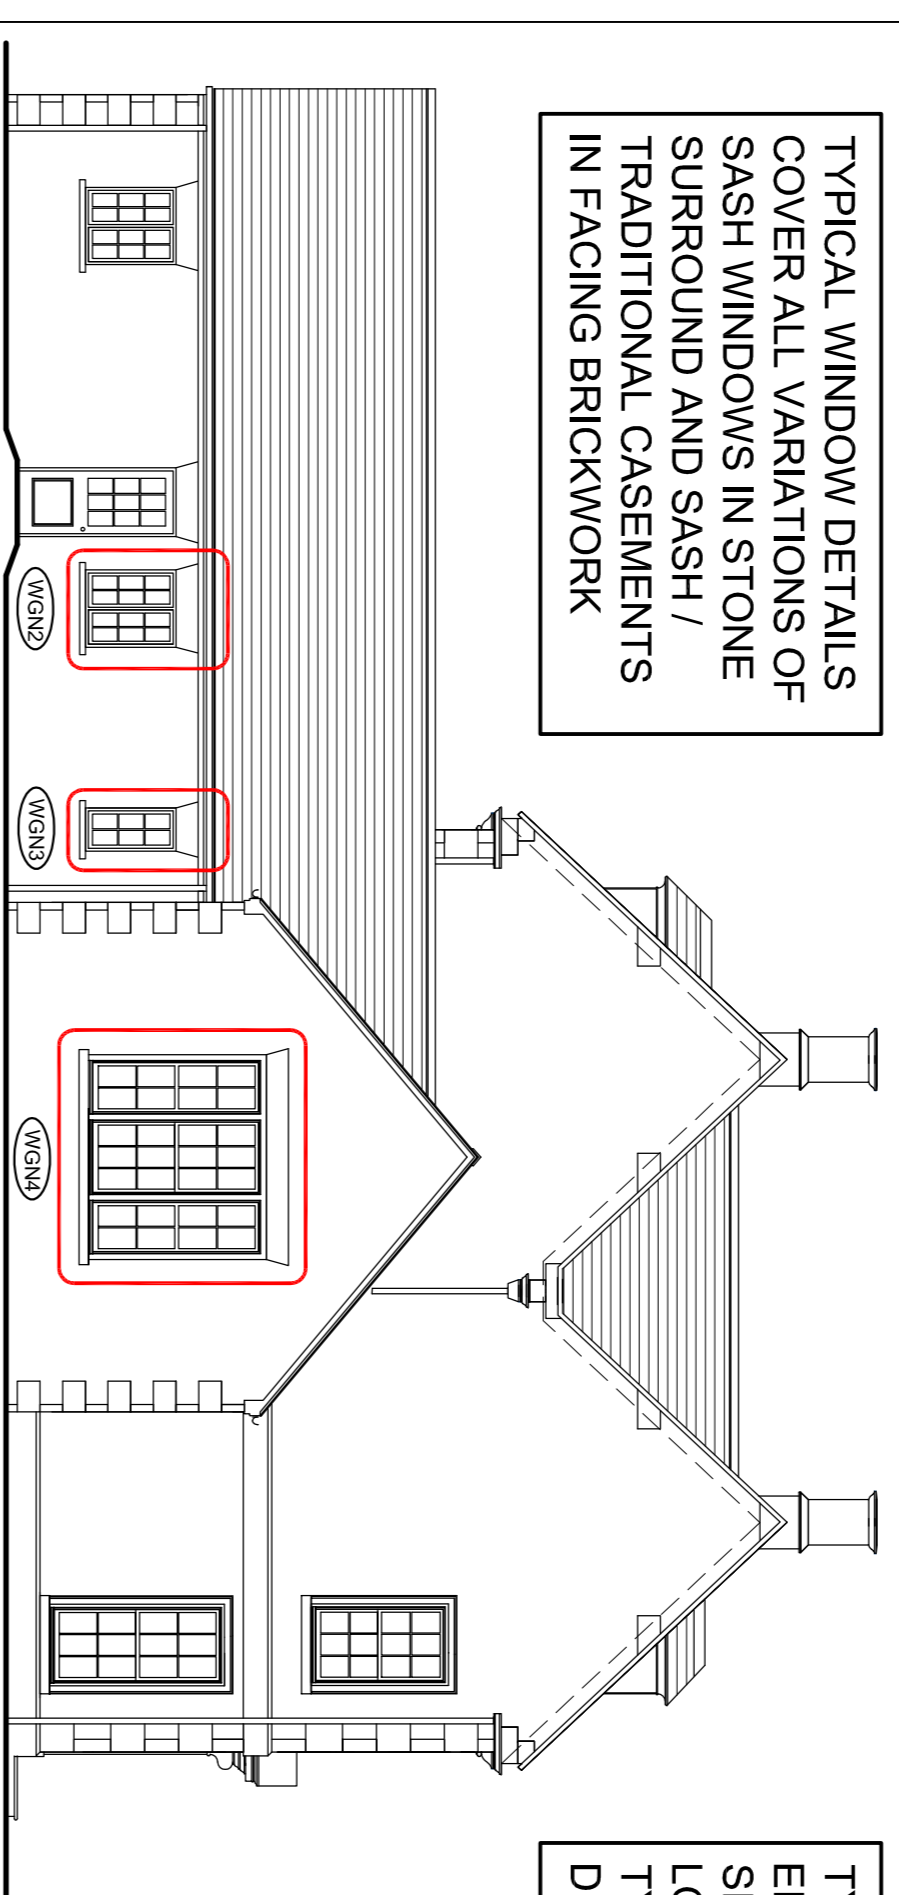

PROPOSED NORTH (SIDE) ELEVATION 1:100

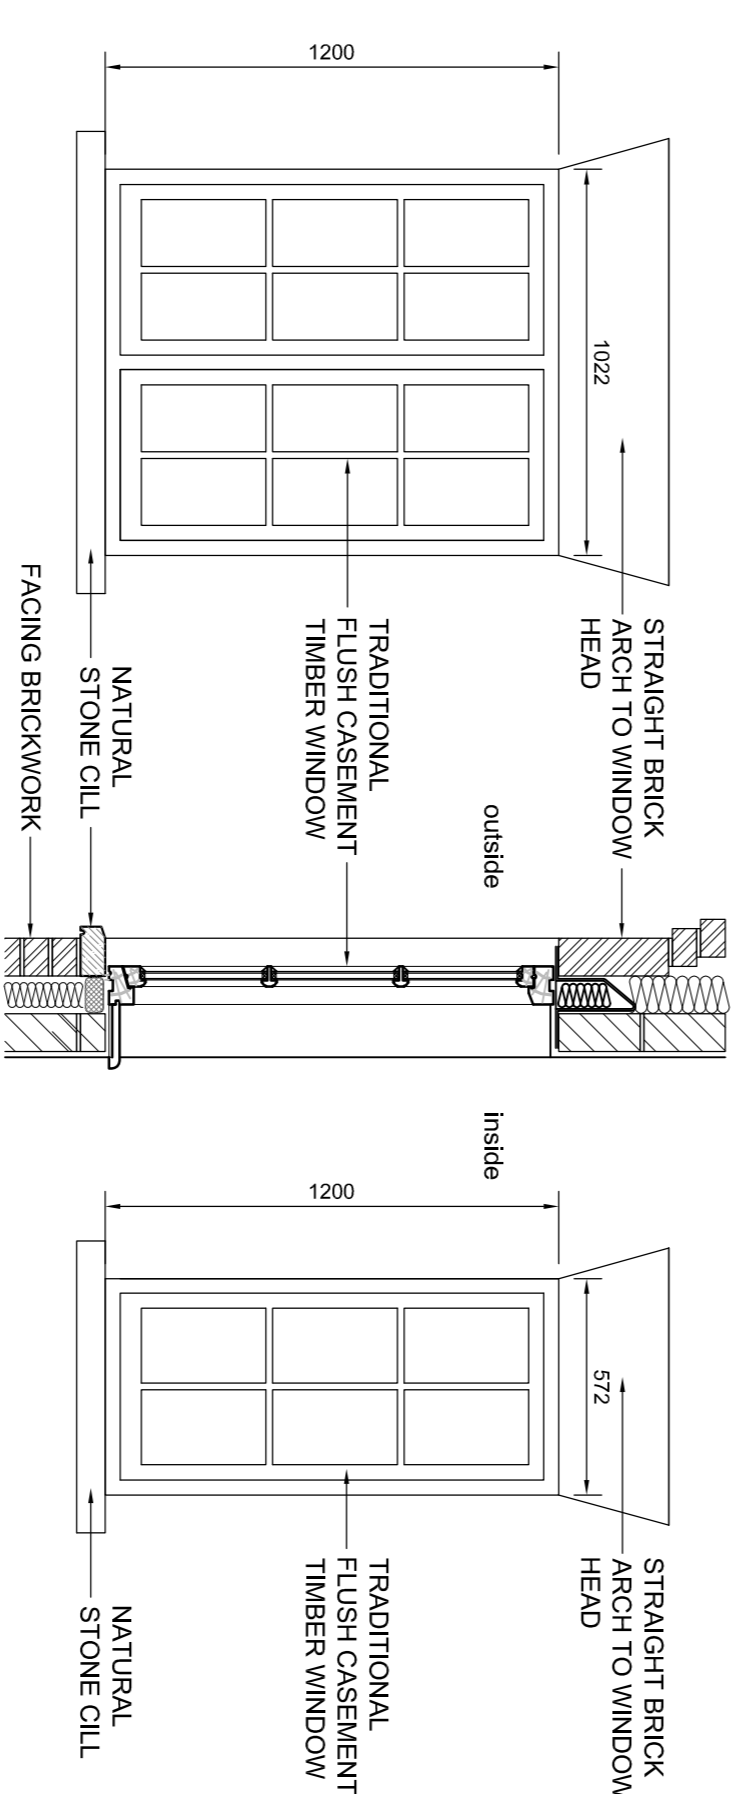

TYPICAL GROUND FLOOR WINDOW ELEVATION AND SECTION - WGN2 AND WGN3 - BRICKWORK ANNEX WING (1:20)

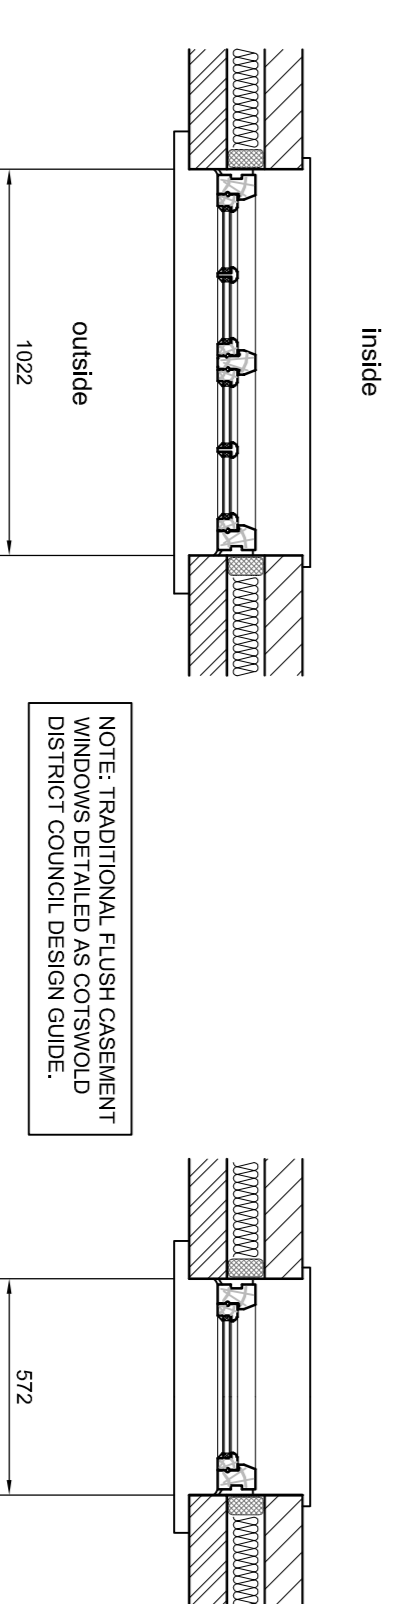

TYPICAL GROUND FLOOR WINDOW PLAN - WGN2 - BRICKWORK ANNEX WING (1:20)

TYPICAL GROUND FLOOR WINDOW PLAN - WGN3 - BRICKWORK ANNEX WING (1:20)

REV	DATE	BY	DESCRIPTION	CHK	APP

PLANNING CONDITIONS

**WELLAN Ltd**  
Wellan House,  
Aylsmore, Shipston-on-Stour,  
Warwickshire,  
CV36 5EJ  
Tel: 01608 685753  
Email: [mail@wellan.co.uk](mailto:mail@wellan.co.uk)  
Website: [www.wellan.co.uk](http://www.wellan.co.uk)

**MR H JERVIS**

**PROJECT**  
MUDDLE BARN FARM  
SIBFORD GOWER, OX15 5RY

**TITLE**  
MAIN DWELLING HOUSE  
PLANNING CONDITIONS DETAILS  
SHEET 2 OF 2

SCALE	DATE	DESIGNER	CHECKED	APPROVED	SHEET
1:20 @ A1	30 OCT 18	TB / TB			A1

FORMING No. 18-109

14