

LEGEND




DESIGNATED REFUSE STORAGE POINT



REVISION/S:

- A. 2017-09-19. Amended to suit revised Planning Layout 0521-Ph7b-102-B. DJE
- B. 2017-10-04. Close board timber fence to gardens at plots 473 & 474 amended to screen wall as requested. DM

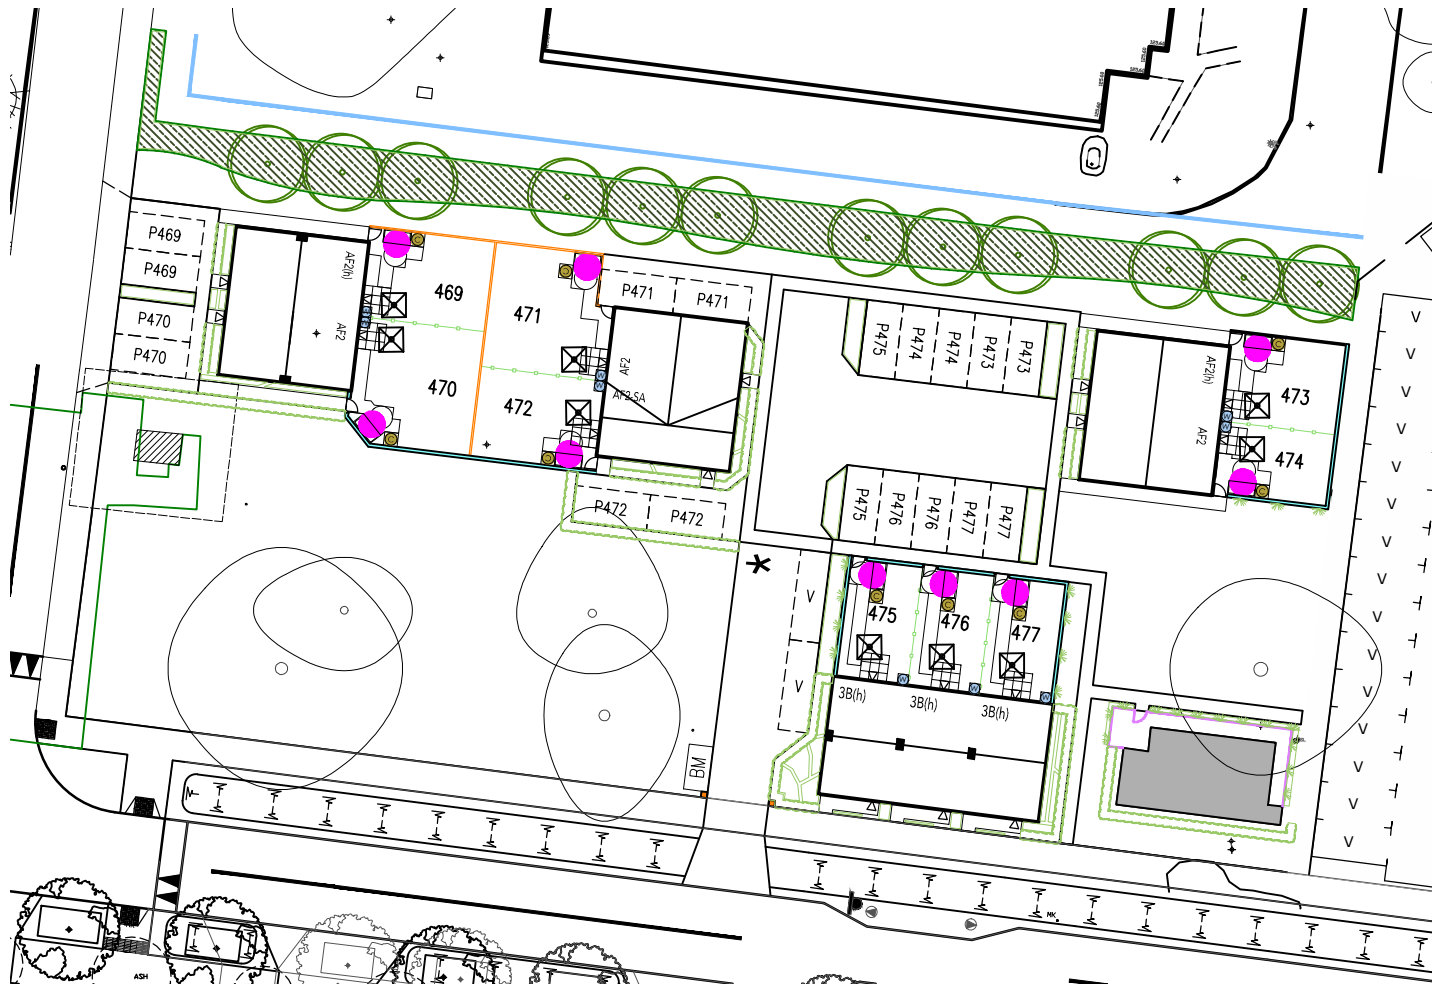

REFUSE PLAN

SCALE: 1:500 @ A4
0 1 2 3 4 5 6 (m)

DATE: MARCH 2017
DRAWN: MED

DRAWING TITLE: REFUSES PLAN
DRAWING NO.: 0521-PH7B-111

THE OLD BREWERY, LODWAY, PILL, BRISTOL BS20 0DH
t:01275 813380 f:01275 813381 e:admin@focusdp.com