


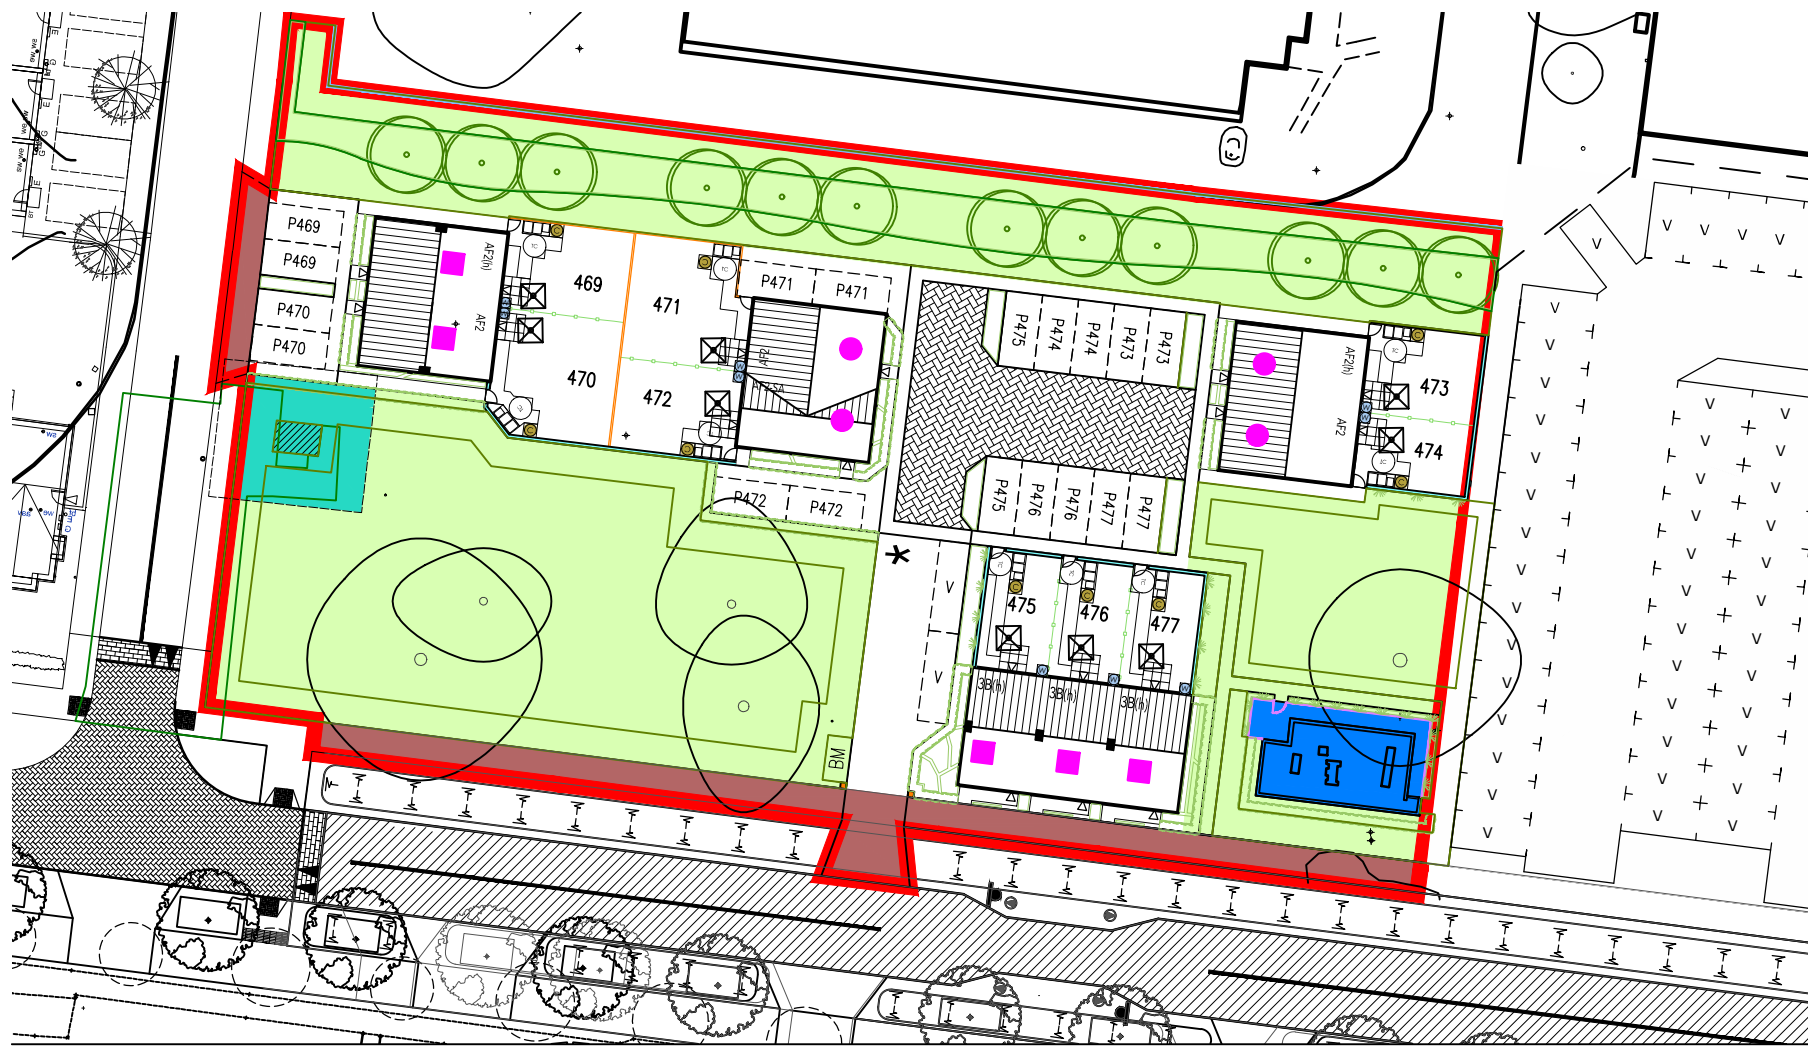

REVISION/S:

- A. 2017-09-19. Amended to suit revised Planning Layout 0521-Ph7b-102-B. DJE
- B. 2017-10-04. Close board timber fence to gardens at plots 473 & 474 amended to screen wall as requested. DM

LEGEND	
	APPLICATION BOUNDARY
	AREA OF THE ADOPTABLE HIGHWAY
	OPEN SPACE UNDER MANAGEMENT COMPANY
	GAS GOVERNOR
	SUB STATION



ADOPTION PLAN

SCALE: 1:500 @ A4
 DATE: MARCH 2017
 DRAWN: DW
 DRAWING TITLE: ADOPTION PLAN
 DRAWING NO.: 0521-PH7B-107