
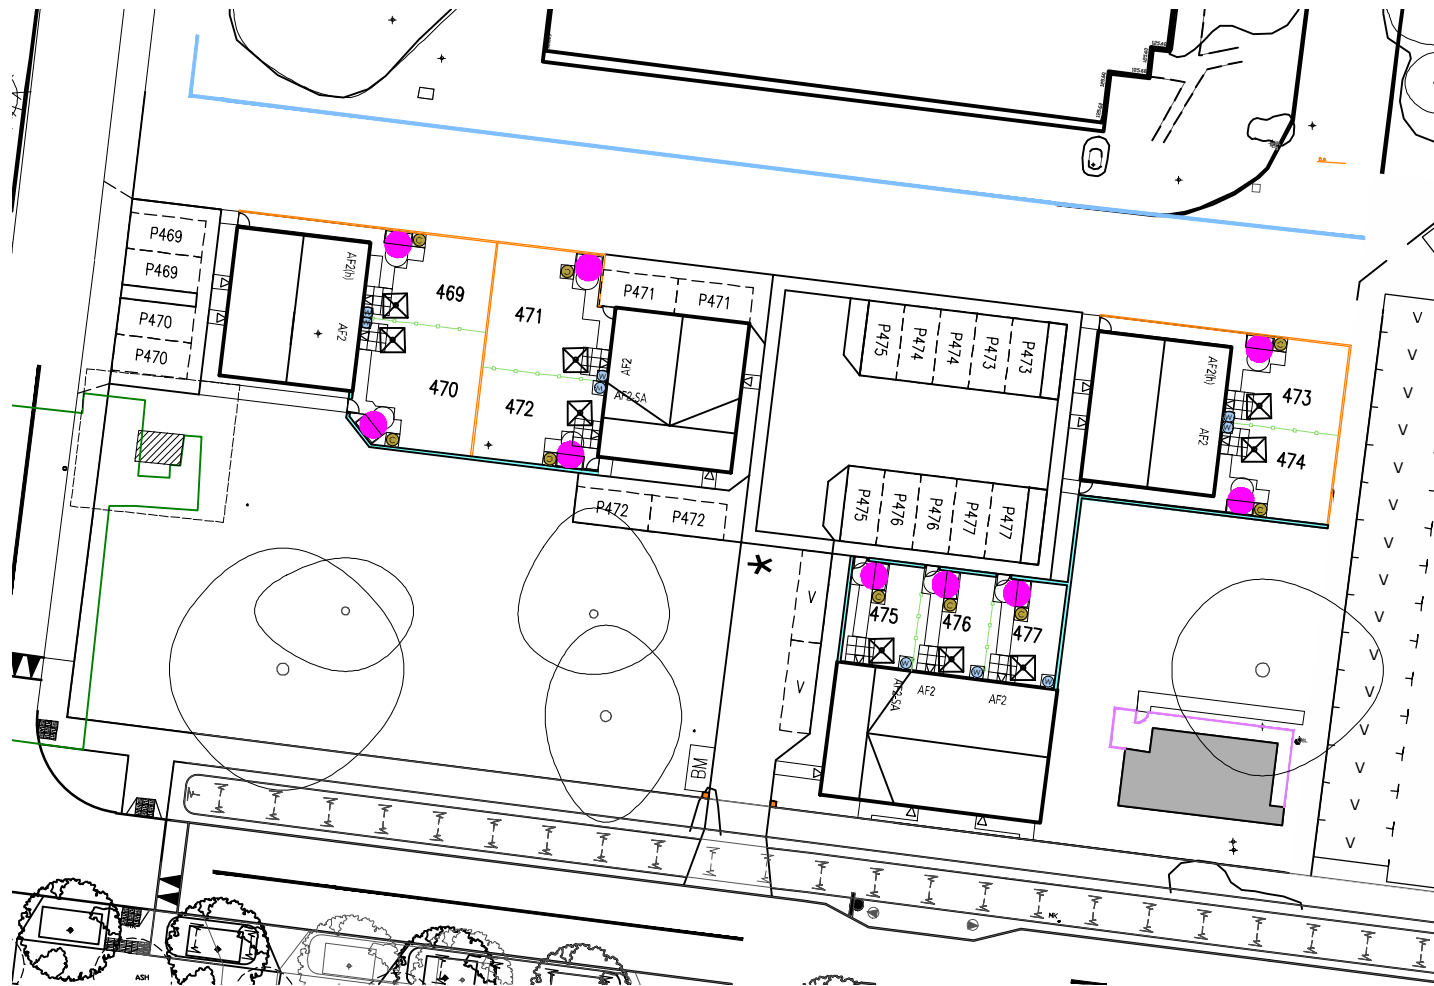


LEGEND	
	DESIGNATED REFUSE STORAGE POINT



REVISIONS:



REFUSE PLAN

SCALE: 1:500 @ A4  
0 1 2 3 4 5 6[m]

DATE: MARCH 2017  
DRAWN: MED

DRAWING TITLE: REFUSE PLAN  
DRAWING NO.: 0521-PH7B-111

THE OLD BREWERY, LODWAY, PILL, BRISTOL BS20 0DH  
t:01275 813380 f:01275 813381 e:admin@focusdp.com

