




1. CONTRACTORS MUST CHECK ALL DIMENSIONS ON SITE. ONLY FIGURED DIMENSIONS ARE TO BE WORKED FROM. DISCREPANCIES MUST BE REPORTED TO THE ARCHITECT OR ENGINEER BEFORE PROCEEDING. © THIS DRAWING IS COPYRIGHT.
2. REPRODUCED FROM OS SITEMAP © BY PERMISSION OF ORDNANCE SURVEY® ON BEHALF OF THE CONTROLLER OF HER MAJESTY'S STATIONERY OFFICE. © CROWN COPYRIGHT 2008. ALL RIGHTS RESERVED. LICENCE NUMBER 100007126.
3. UNTIL TECHNICAL APPROVAL HAS BEEN OBTAINED FROM THE RELEVANT AUTHORITIES, ALL DRAWINGS ARE ISSUED AS PRELIMINARY AND NOT FOR CONSTRUCTION. SHOULD THE CONTRACTOR COMMENCE SITE WORK PRIOR TO APPROVAL BEING GIVEN IT IS ENTIRELY AT HIS OWN RISK.

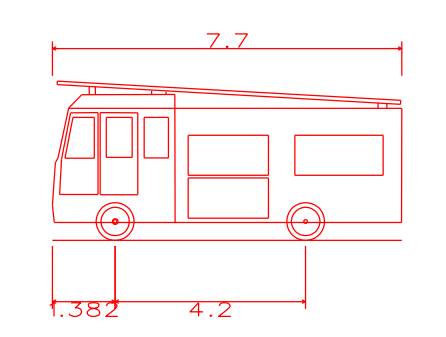

Dennis Sabre Fire Tender (LWB)
 Overall Length 7.700m
 Overall Width 2.430m
 Overall Body Height 2.512m
 Min Body Ground Clearance 0.397m
 Track Width 1.380m
 Lock to Lock Time 4.00s
 Kerb to Kerb Turning Radius 7.400m

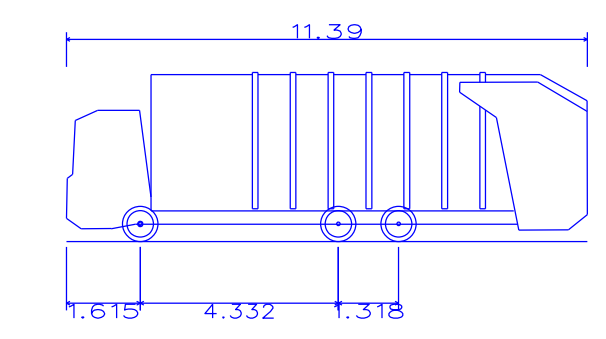

QL-23W 6x2 RS
 Overall Length 11.390m
 Overall Width 2.530m
 Overall Body Height 2.699m
 Min Body Ground Clearance 0.251m
 Track Width 1.600m
 Lock to Lock Time 4.300s
 Kerb to Kerb Turning Radius 7.500m

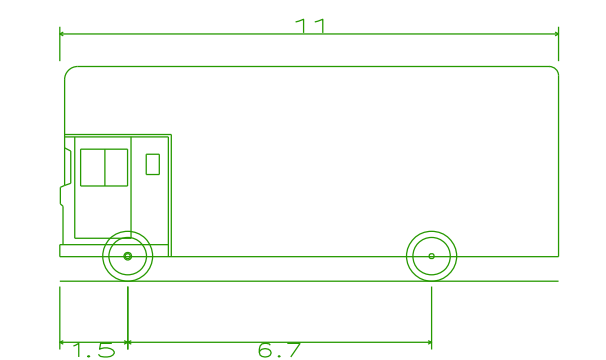

Pantechnicon
 Overall Length 11.000m
 Overall Width 2.500m
 Overall Body Height 4.730m
 Min Body Ground Clearance 0.541m
 Track Width 2.500m
 Lock to Lock Time 6.00s
 Kerb to Kerb Turning Radius 12.200m

REVISION	DESCRIPTION	DRAWN	CHECKED	DATE
C	Refuse vehicle revised to suit clients comments	CG	AT	02.10.17
B	Rear garden wall to plots 308-316 updated to latest architect's layout	AT	JF	07.07.17
A	Garage layout updated	AT	JF	13.04.17

PRELIMINARY
 INFORMATION
 TENDER
 CONSTRUCTION
 AS BUILT

WOODS HARDWICK
 ARCHITECTS, ENGINEERS AND DEVELOPMENT CONSULTANTS

TITLE: UPPER HEYFORD
 DETAILS: PARCEL D4b (PHASE 6)
 TRACKING

SCALE: 1:200 @ A1
 DATE: AUGUST 2016
 DRAWN: AT
 CHK: JF

15-17 GOLDINGTON ROAD
 BEDFORD, MK40 3NH
 T: +44 (0)1234 26862
 FORT DUNLOP, FORT PARKWAY
 BIRMINGHAM, B24 9FE
 UNITED KINGDOM
 T: +44 (0)121 6297700
 MAIL@WOODSHARDWICK.COM
 WWW.WOODSHARDWICK.COM