


GENERAL NOTES:
 This drawing is the property of McAndrew Martin and must not be reproduced in part or whole or used for the execution of works without their permission.
 All dimensions to be checked on site prior to commencement of any construction works and McAndrew Martin notified of any discrepancy via the Supervising Officer.
 Figure dimensions are to be used in preference to scaled dimensions. However for Planning purposes scaling is permitted.
 No deviation from this drawing will be permitted without the express consent of McAndrew Martin via the Supervising Officer.
 All works are to comply with the current edition of the Building Regulations and British Standards.
 It is the contractor's responsibility to check all dimensions and quantities on site prior to submitting his tender for the works.


Construction Design and Management (CDM) REGULATIONS 2015, RISK ASSESSMENT:
M&E
 Standards required: CDM, BS, NICEIC, Gas safe, BS5839, BS5588, BS5959, Defence infrastructure fire standards.
 Designs to be made to meet the standards DW144, EN12101, TR19.
 Fire stopping to meet BS standards.
 Light fittings to be Fire Rated where ceilings are fire separation.
 Fire Officer Testing and Certification.

BUILDING REGULATIONS
 To Building regulation and British Standards. Requirements in all respects.
 To Fire Officer requirements in all respects.
 The Building Contractor must include for all works required by the M&E Contractors.


HEALTH & SAFETY
 Refer to Designers Risk Assessment.

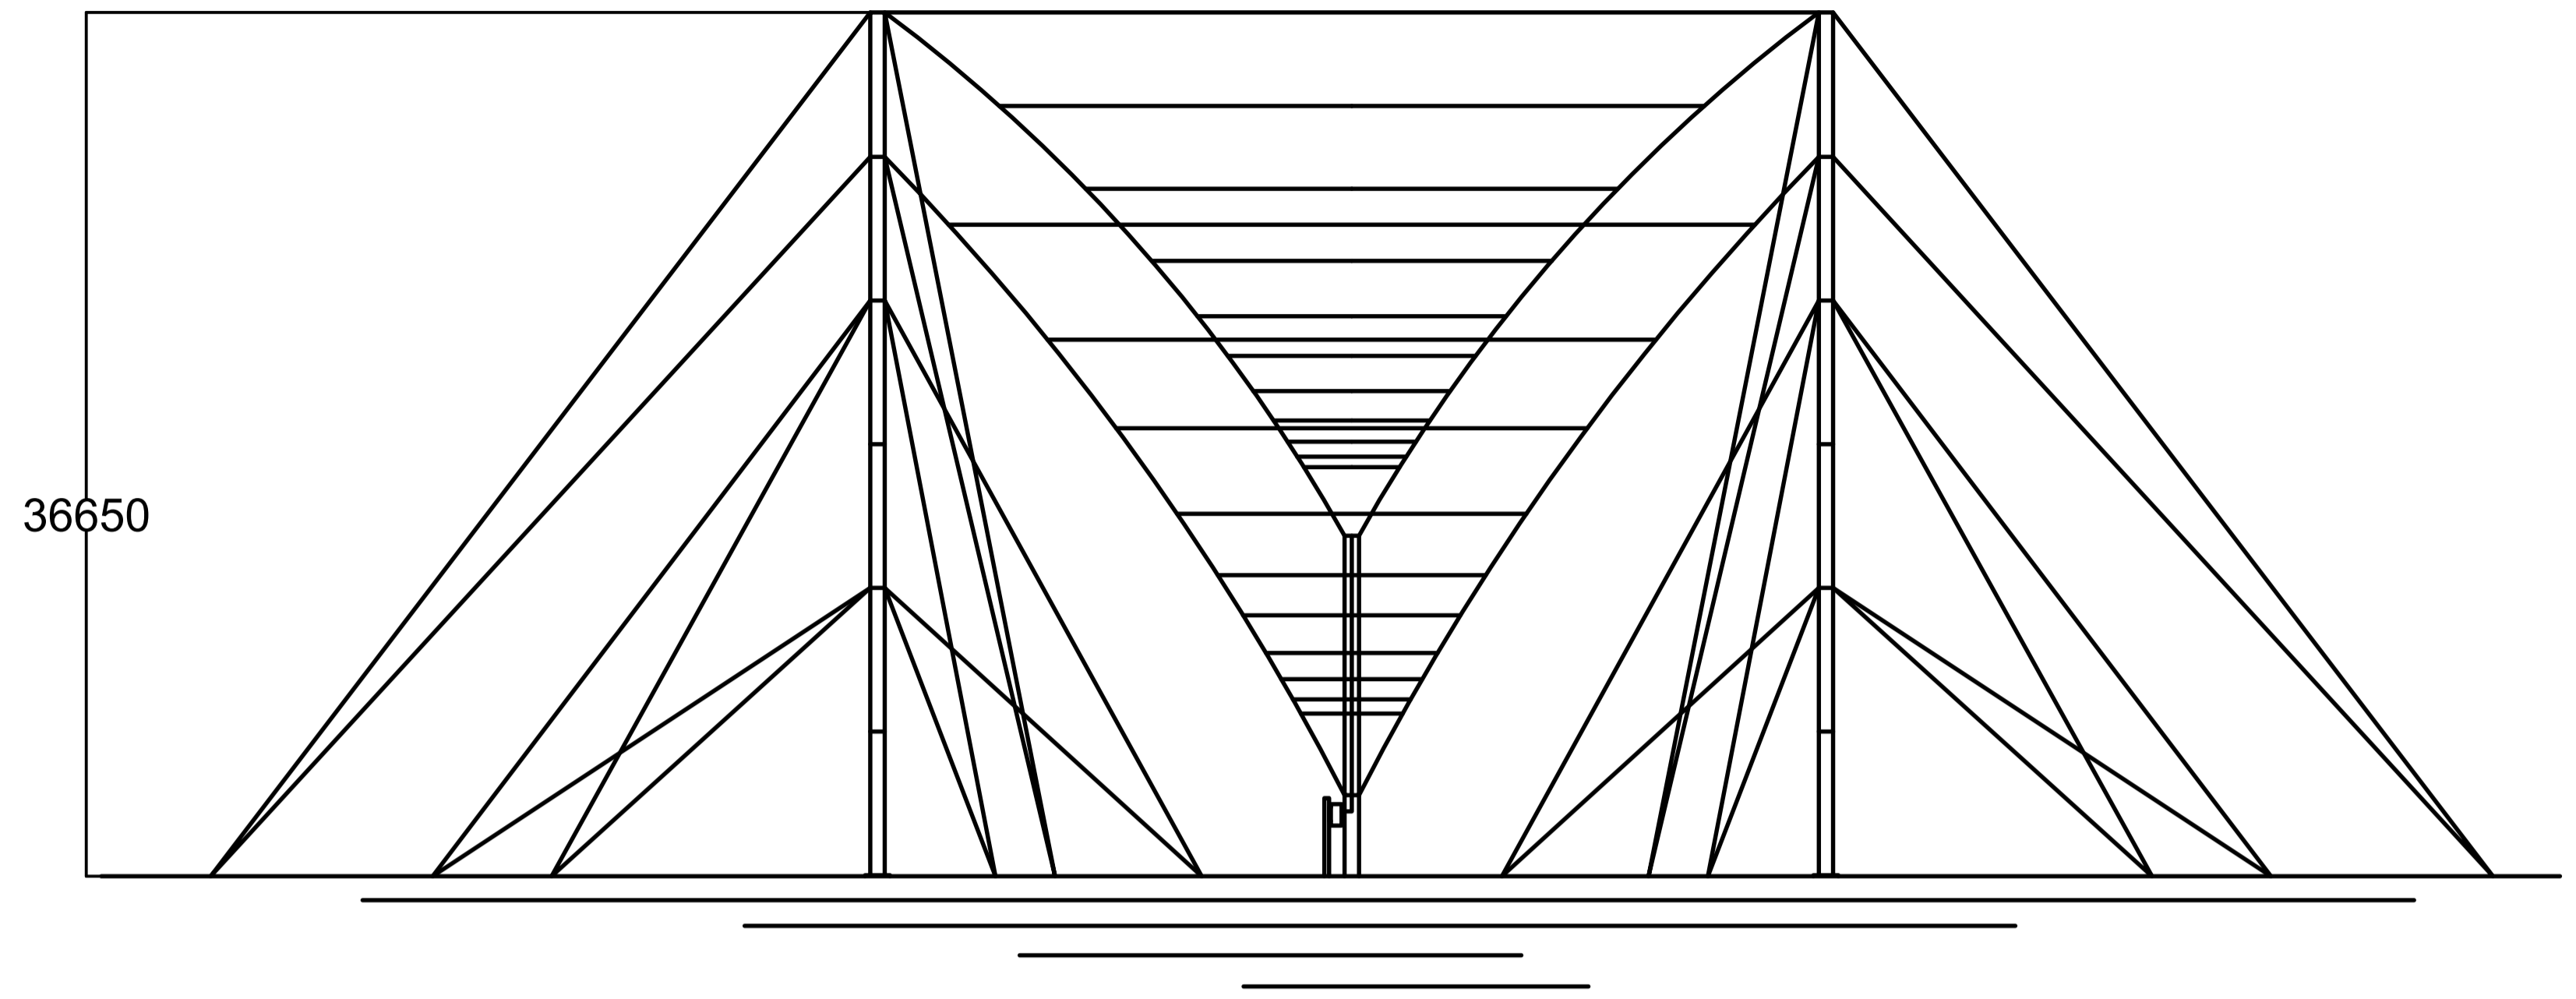

PROPOSED ANTENNA ELEVATION
 SCALE 1:250

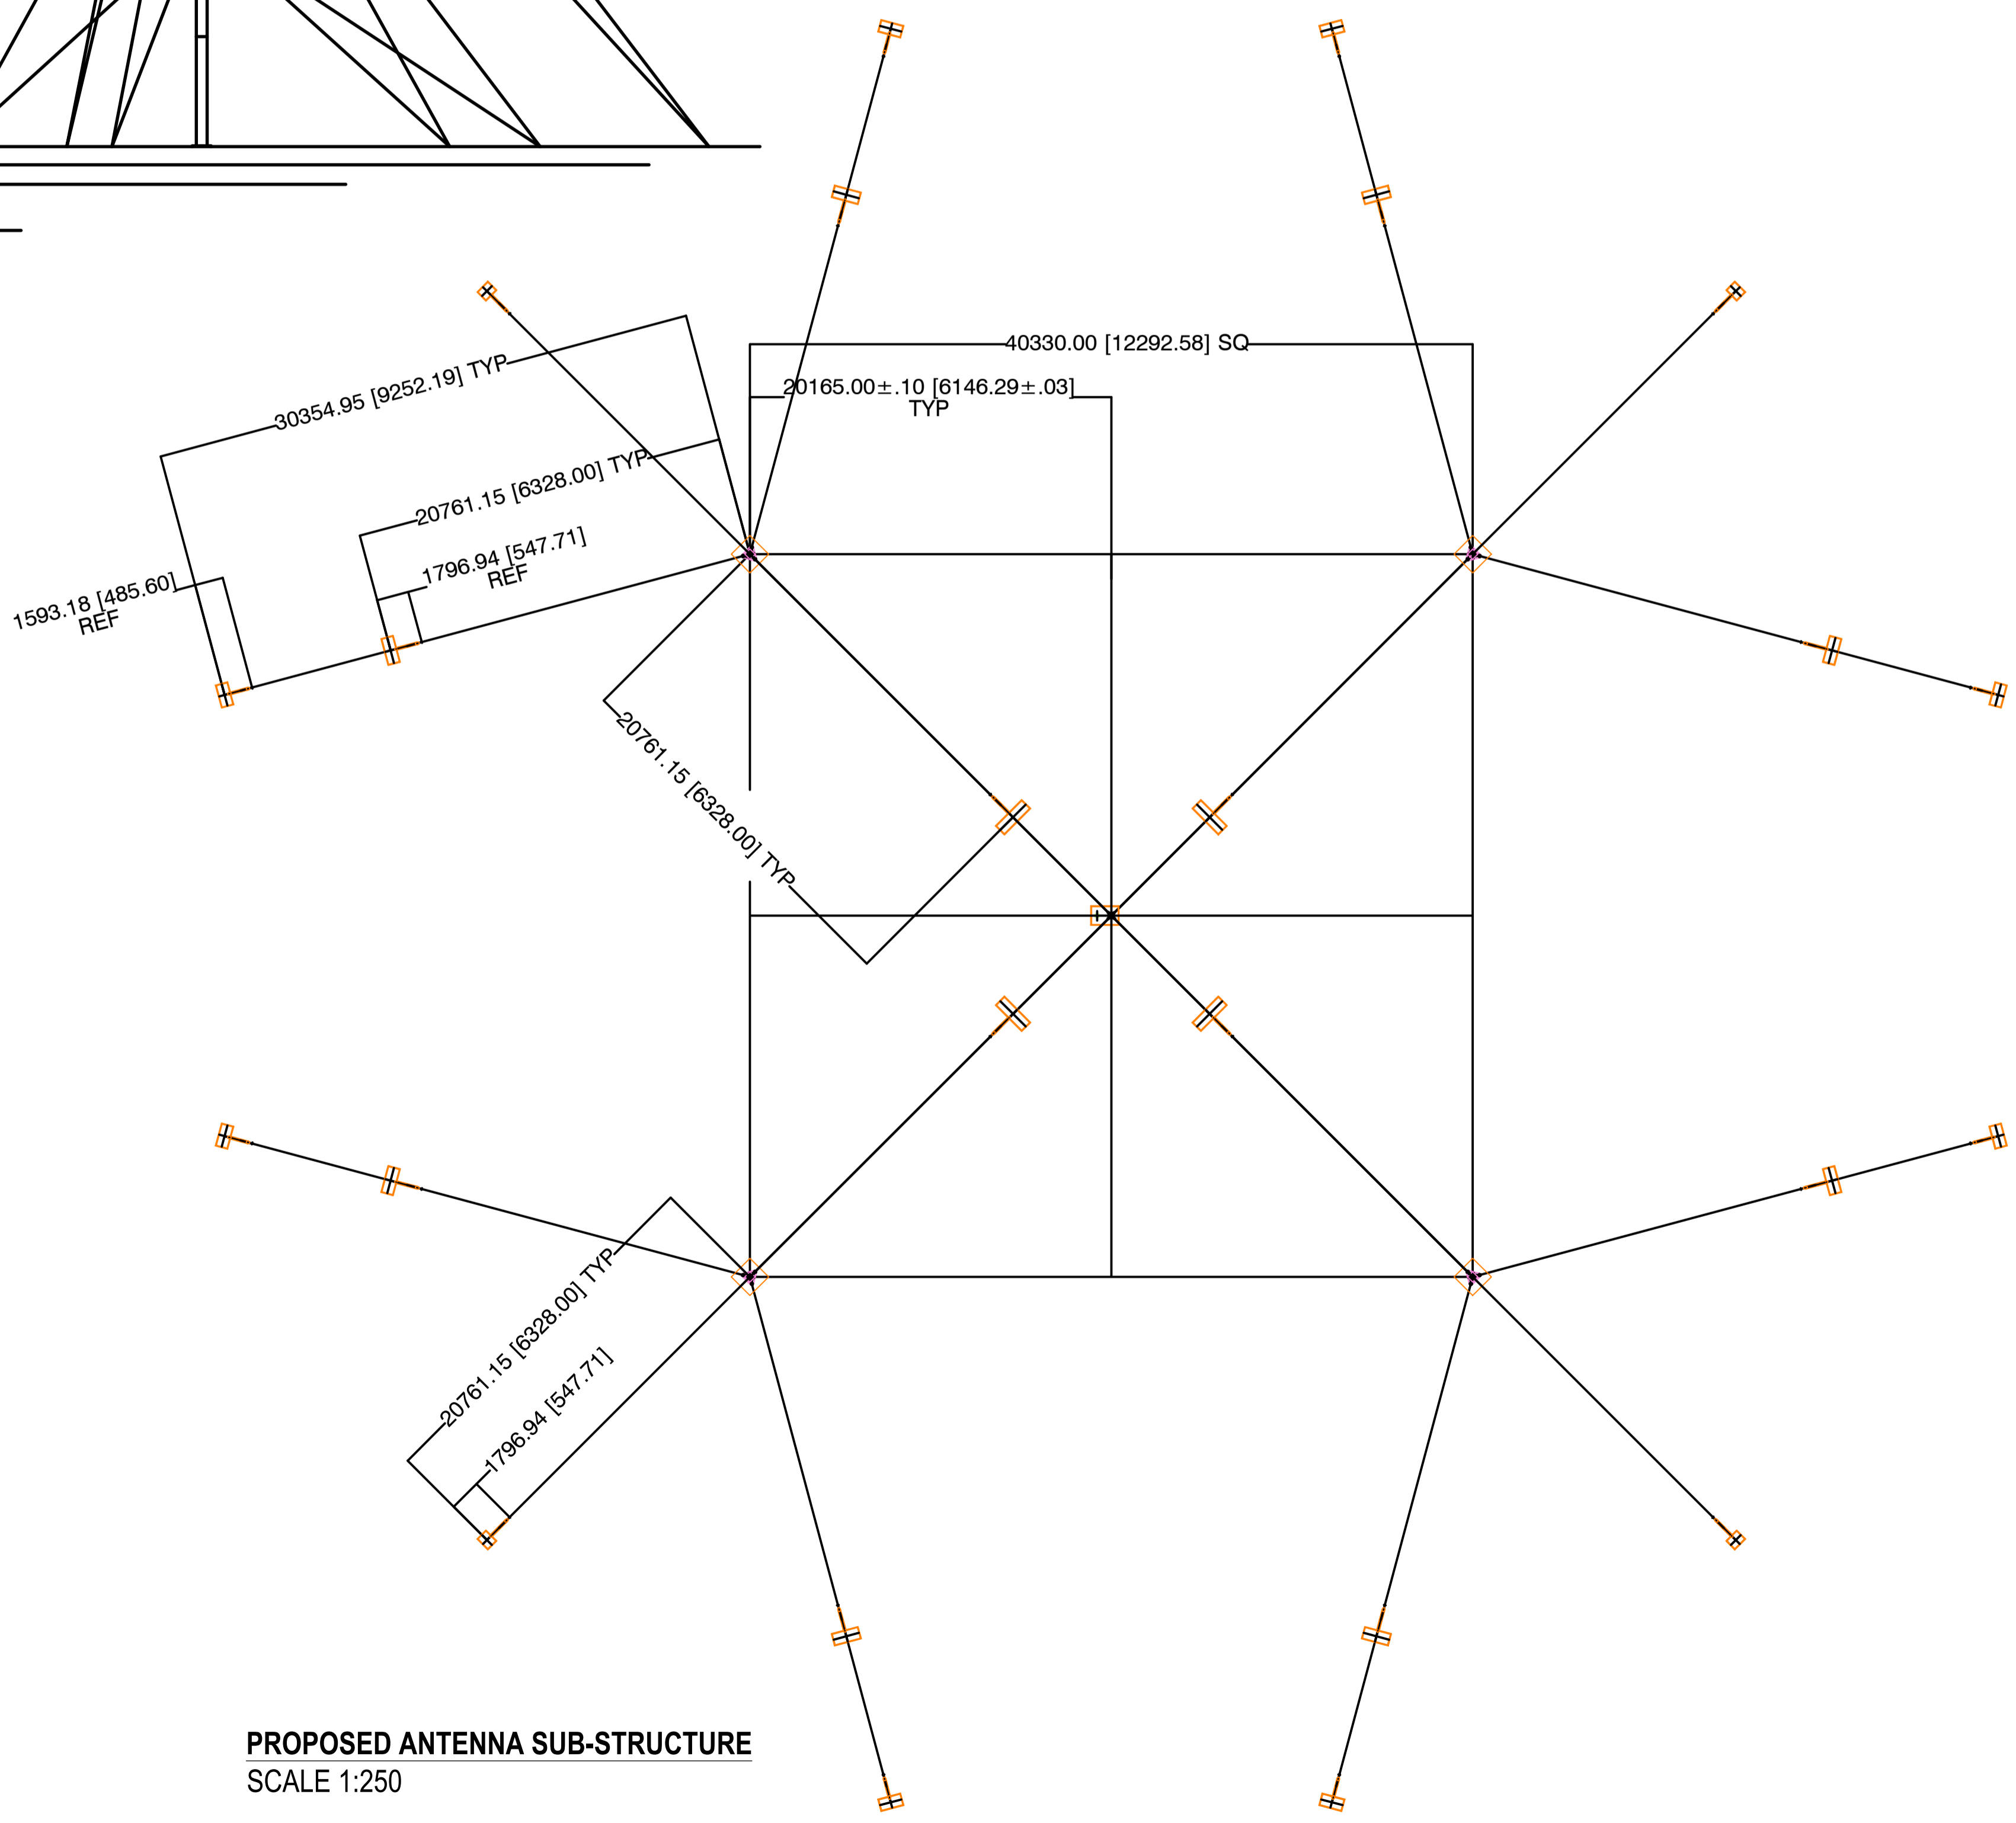

PROPOSED ANTENNA SUB-STRUCTURE
 SCALE 1:250

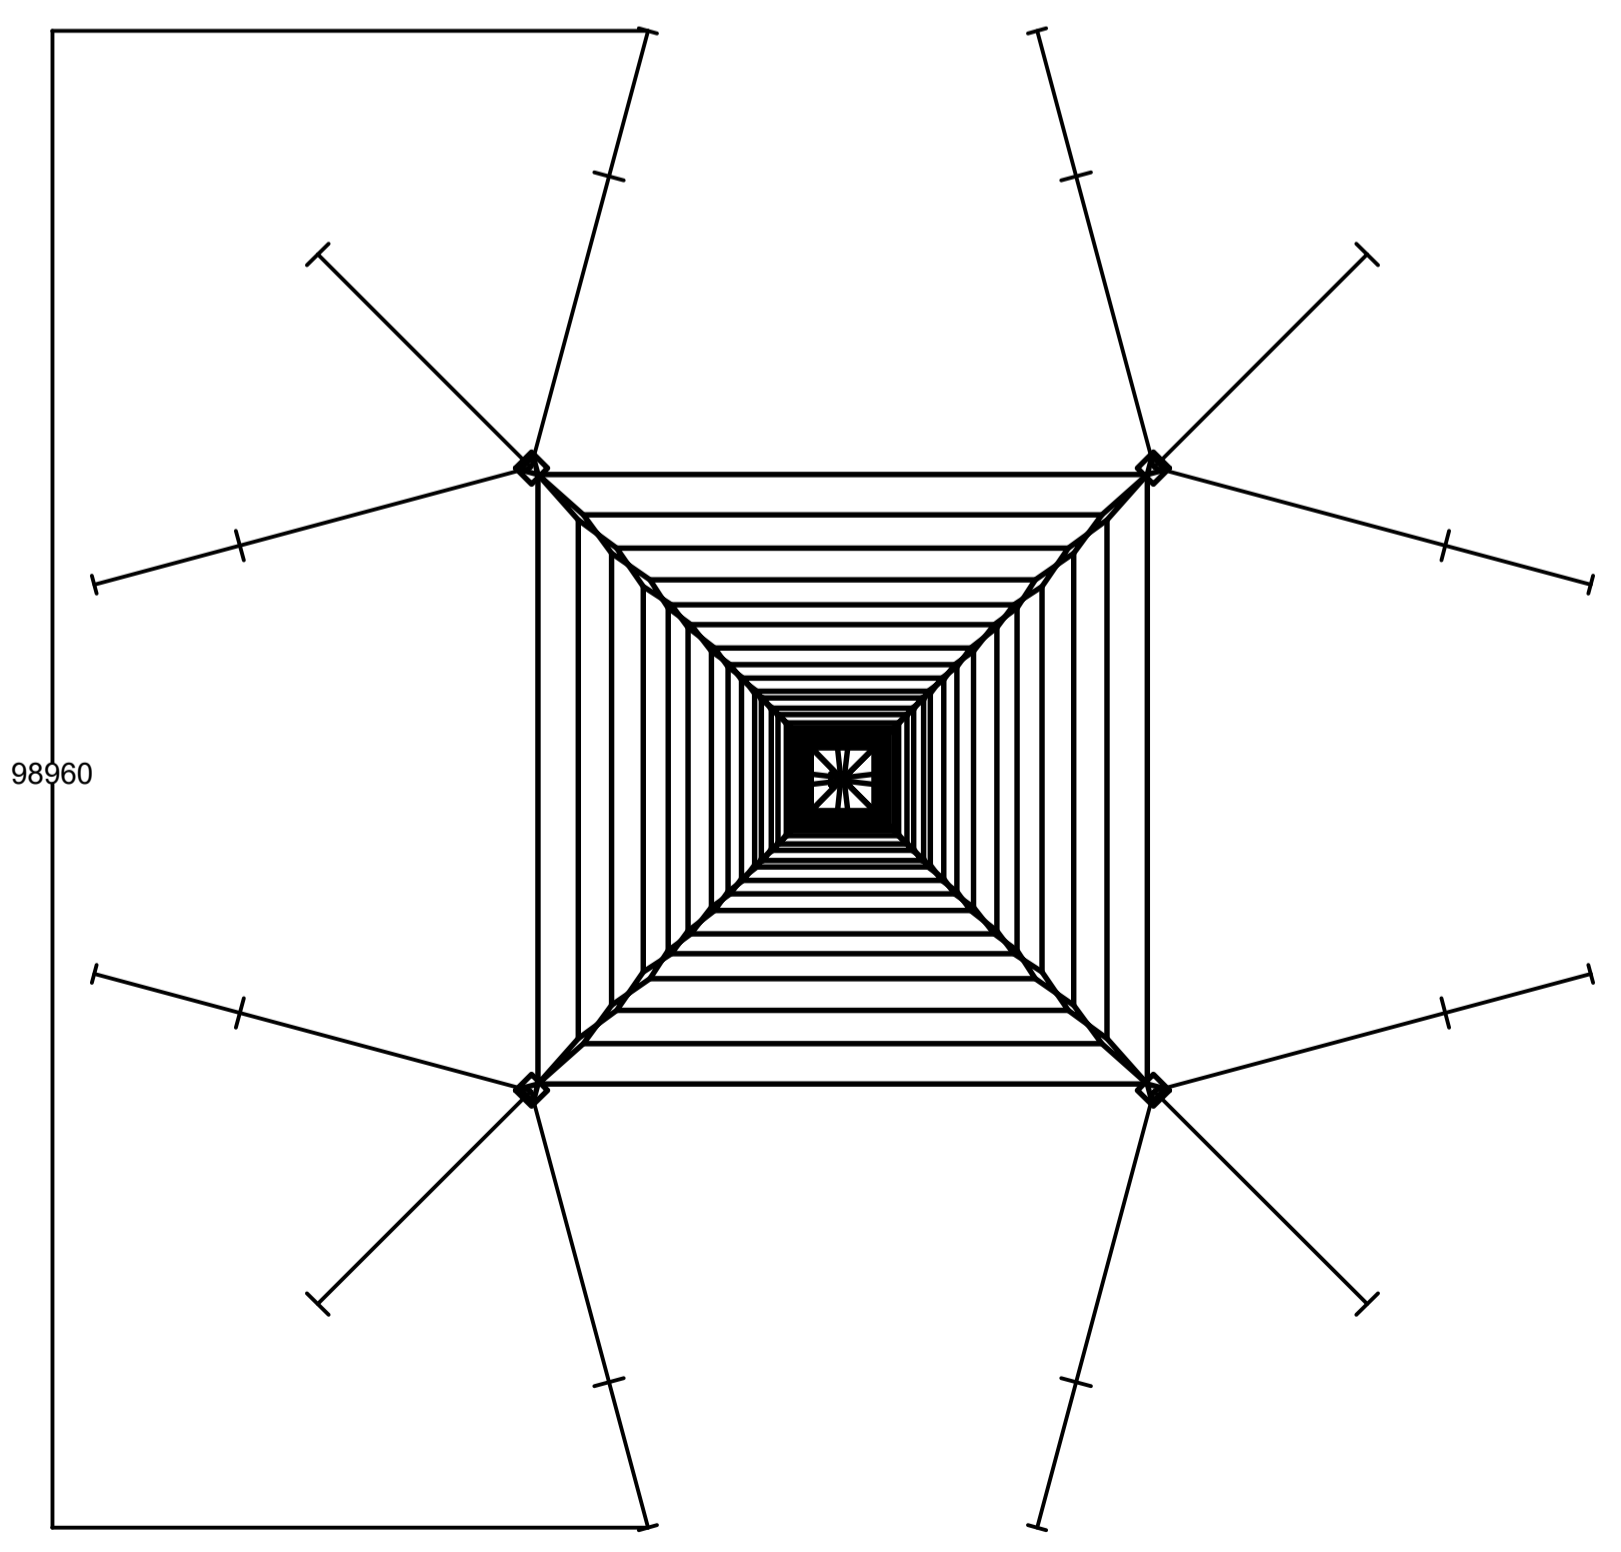

PROPOSED ANTENNA PLAN
 SCALE 1:500

DRAFT FOR COMMENTS

REV	DESCRIPTION	BY	DATE	CHKD
A	Initial Drawing	AG	08/06/18	LD

PROJECT INFORMATION

CLIENT:
 Mr S Hasted
 Construction Manager USPF
 Central Government and Defence
 Interserve Support Services

PROJECT:
 TX Site RAF Barford St John, Oxfordshire

DRAWN BY: AG DATE: 08/06/18 CHECKED: LD

SCALE(S): Various@A1

DRAWING TITLE:
 Proposed Antenna Plan

DRAWING No: **181P** 071.03 REVISION: **A**

McANDREW MARTIN
 PROFESSIONAL SOLUTIONS BY DESIGN

TRAFALGAR HOUSE
 11 ACORN BUSINESS CENTRE
 NORTH HARBOUR ROAD
 PORTSMOUTH
 HAMPSHIRE
 PO6 3TH

TEL: 023 9269 7193
 FAX: 023 9266 4678
 office@mcandrewmartin.com

WWW.MCANDREW.MARTIN.COM