



STREET SCENE A

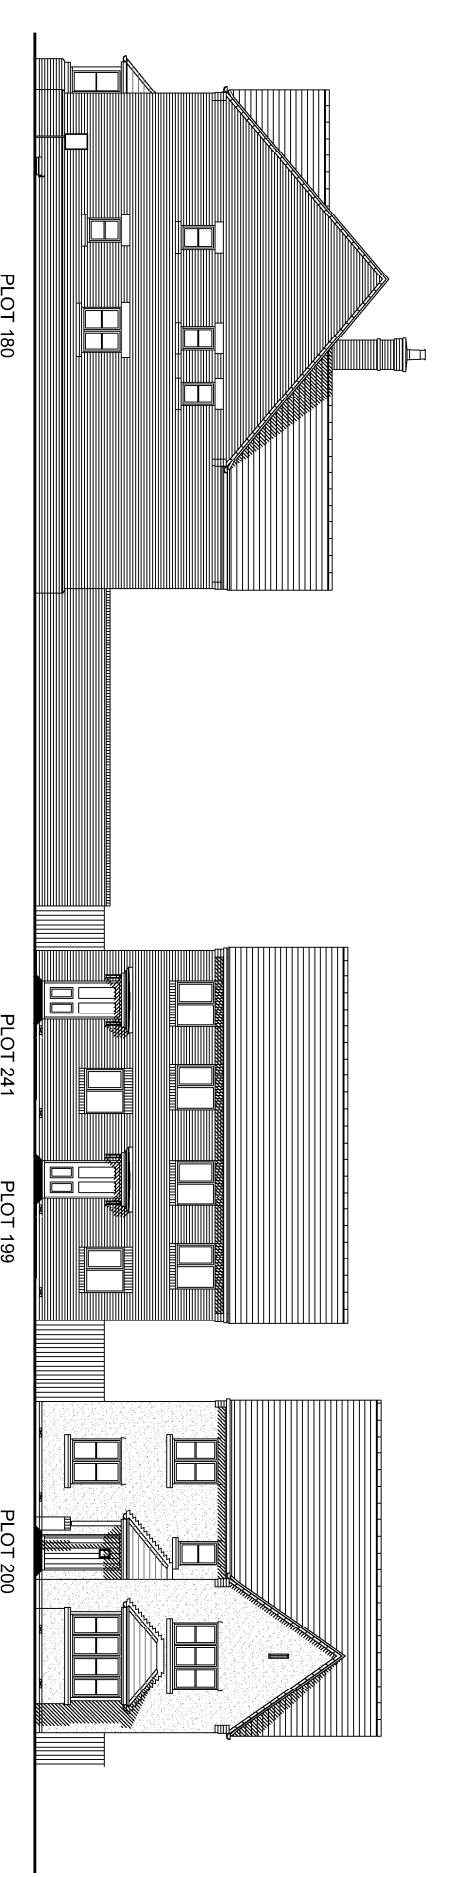

STREET SCENE B



Ref	Date	Details	By
Drainage Authority Approval Date DRAINAGE_APPROVAL Highway Authority Approval Date HIGHWAY_APPROVAL <small>Do not scale from this drawing. Use written dimensions only. Where shown, dimensions represent measurements to be reported to the Design and Engineering Director. All dimensions are in millimeters unless otherwise stated.</small>			
 <p>BOY'S HOMES Boys Homes Central Region Bromwich Court Highway Point Coopers Lane B46 JJJ Tel: 01875 437 000 Fax: 01875 437 094 DX: 728340 Colerhill 2</p>			
SITE: PARCEL B3 UPPER HEYFORD			
DRAWING TITLE: PLOTS 228-244 STREET SCENES			
DRAWN BY: CW	DATE: 18.09.17	DRAWING NO: UPP2-02-222	REV: -
SCALE: 1:200	CHECKED/DATE: -		