

Do not scale. Work only to figured dimensions.
Subject to Statutory Approvals.

Subject to design development


Plot Boundary



01 013 FRONT ELEVATION (south east)
Block 3

Plot Boundary


Plot Boundary

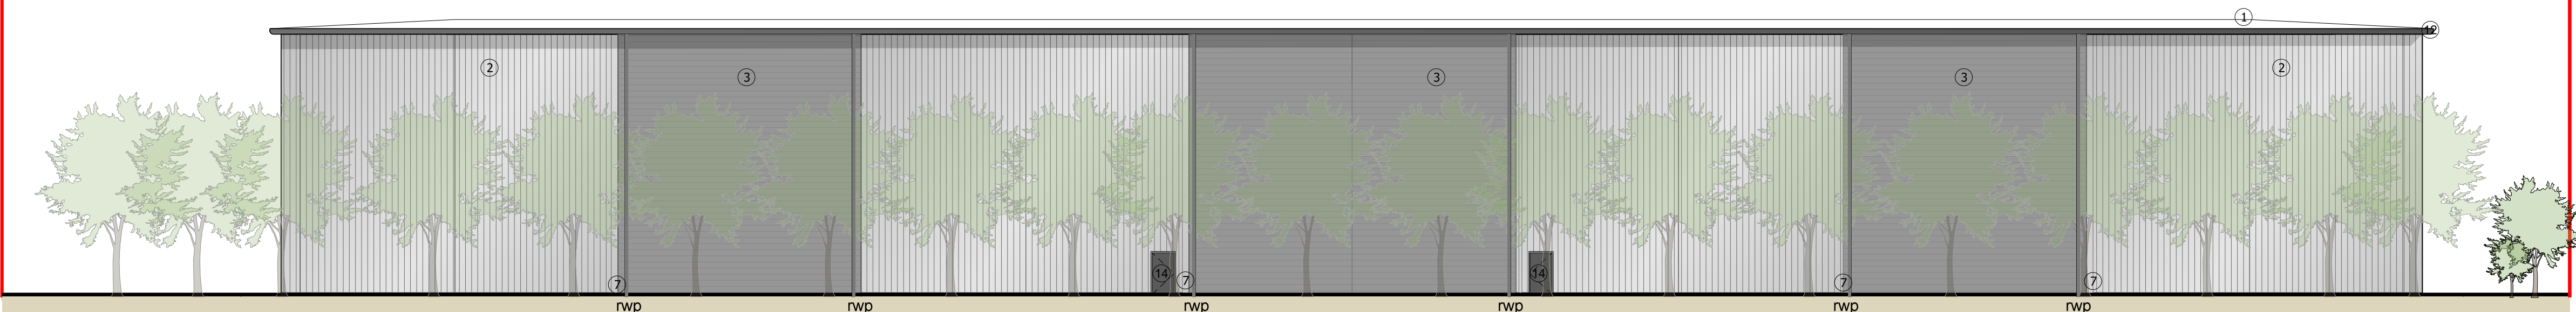

02 013 REAR ELEVATION (north west)
Block 3


Plot Boundary

Plot Boundary

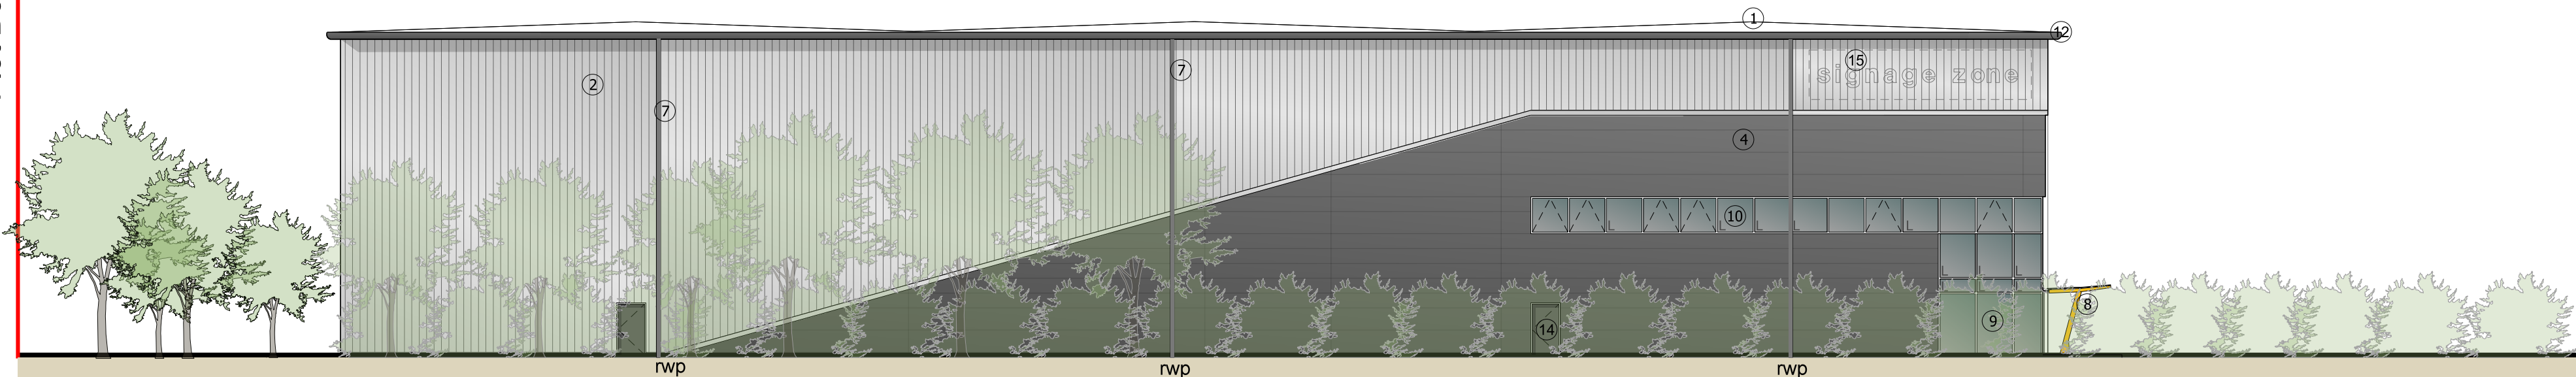

03 013 SIDE ELEVATION (south west)
Block 3

Plot Boundary

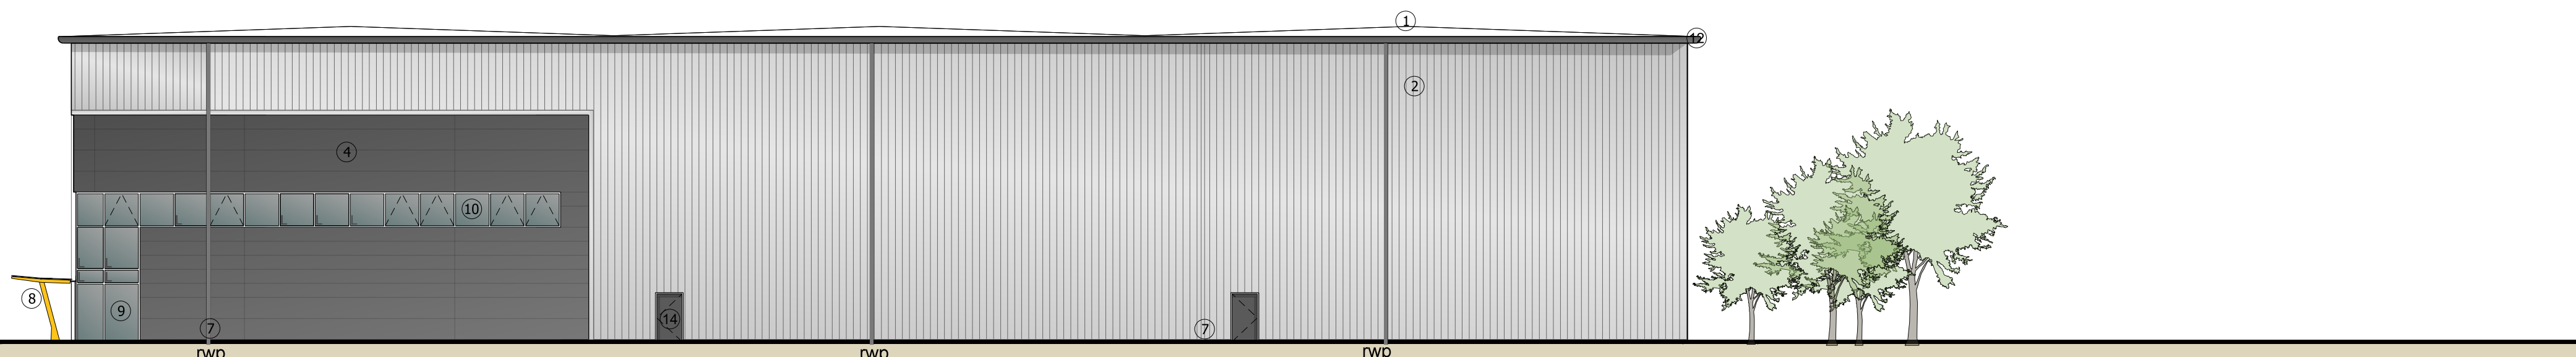


04 013 SIDE ELEVATION (north east)
Block 3

KEY

- ① KS1000 LP Lo-Pitch insulated roof panel, 2° Pitch, Colour: Gooswing Grey
- ② Vertical half-round built-up cladding system - Corus Colorcoat Prisma - Sirius
- ③ Horizontal built-up cladding system - Corus Colorcoat Prisma - Orion
- ④ Microrib composite - Corus Colorcoat Prisma - Zeus
- ⑤ Steel fire escape door, colour RAL 1006
- ⑥ Loading door, colour RAL 1006
- ⑦ Rainwater pipe, colour Ral 7016
- ⑧ Main entrance canopy, painted RAL 1006
- ⑨ PPC Aluminium double glazed curtain walling, colour RAL 7016
- ⑩ PPC Aluminium double glazed windows, colour RAL 7016
- ⑪ Dock level loading doors, colour RAL 1006 incorporating standard dock shelter
- ⑫ Eaves and verge flashings, colour Ral 7016
- ⑬ Weather louvres - colour to match cladding (to M&E consultant specification)
- ⑭ Steel fire escape door, colour RAL 7016
- ⑮ Proposed signage zone
- L Look-a-like panels - obscured glass

KEY PLAN

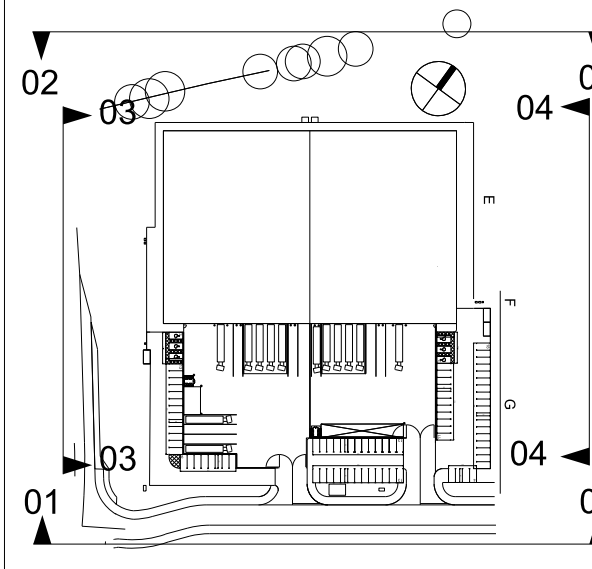

Rev	Description	Chkd	Date
A	RWP positions updated.	SM	11.04.18

Peer House
8 -14 Verulam Street
London WC1X 8LZ

tel +44(0)20 7400 2120

enquiries@cornisharchitects.com
www.cornisharchitects.com

cornisharchitects

Project
**LINK 9 - SKIMMINGDISH LANE
BICESTER
PLOT 3**

Org Title
Unit 3A & 3B Elevations

Status
PLANNING

Scale
0 10 m

Date
29/09/2017

Org No
17007 / TP / 013

Rev
A