



do not scale

< Existing ground level to be graded back towards rear garden >

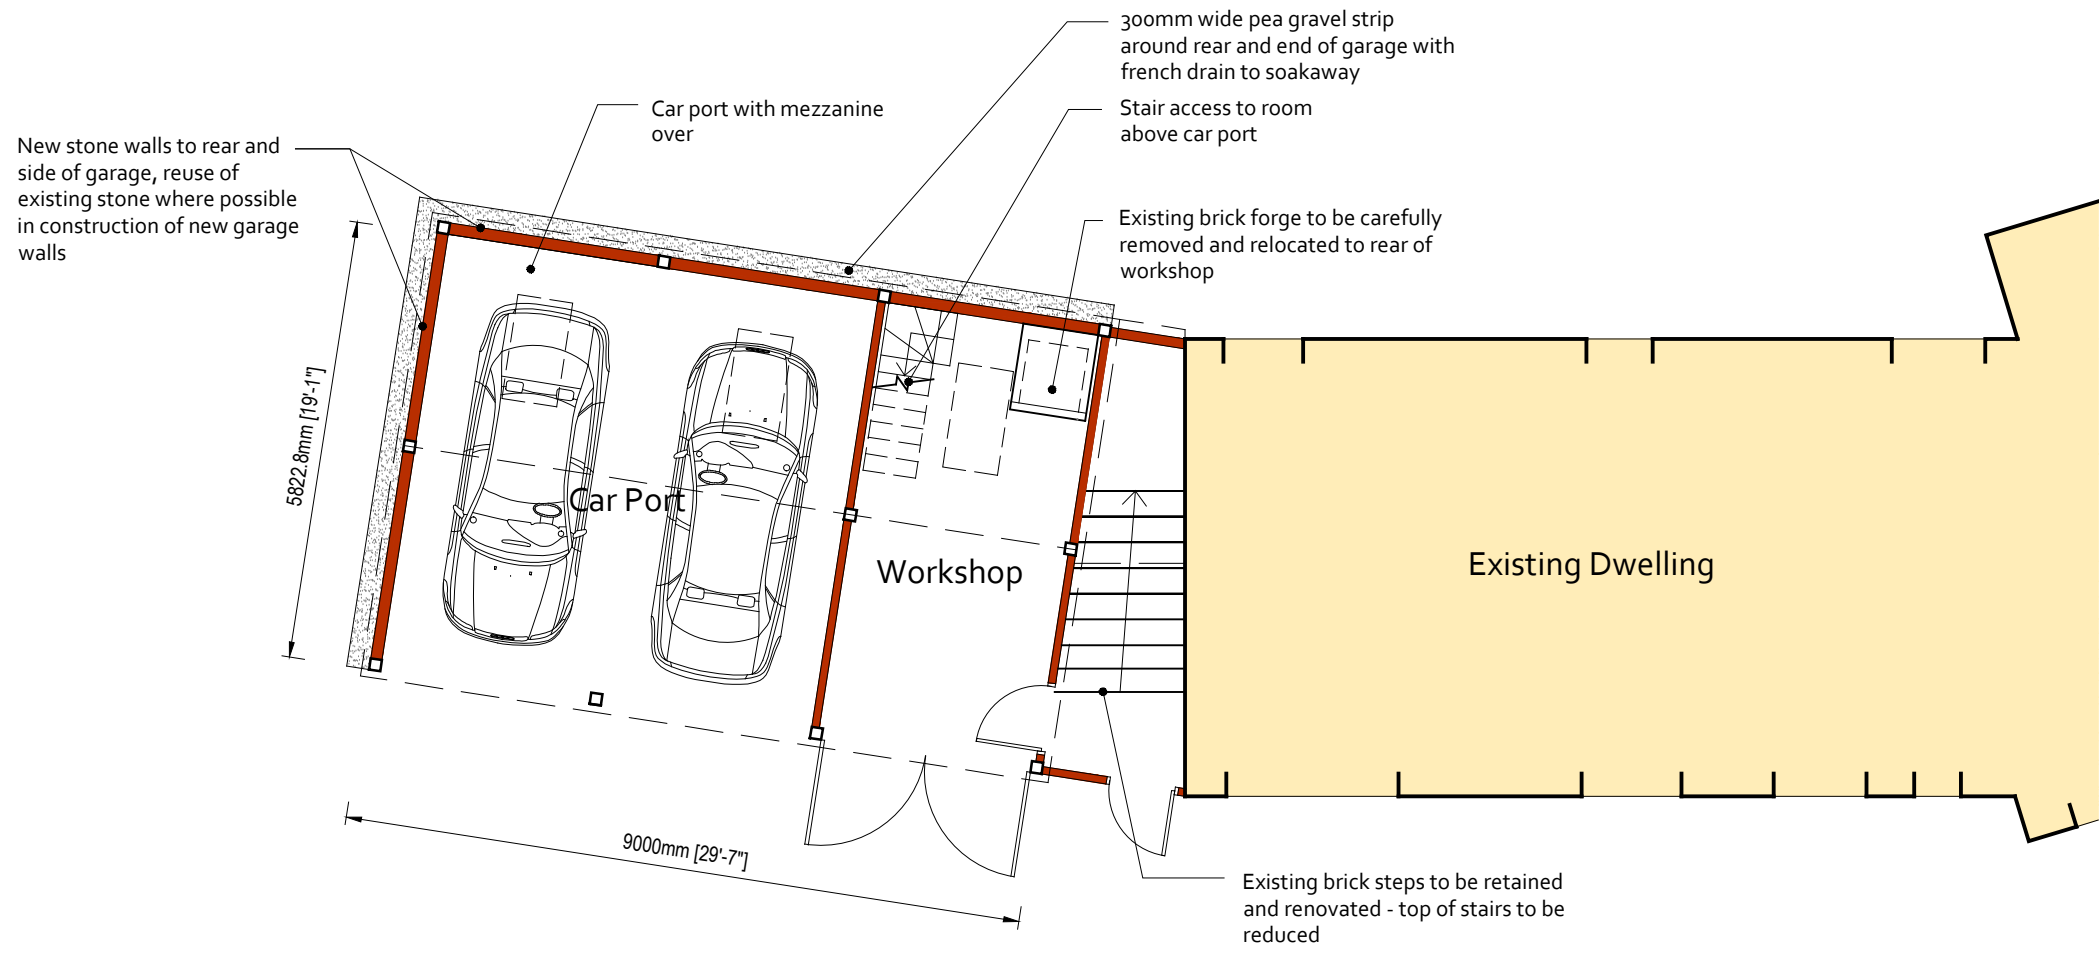

Proposed Plan scale 1:100

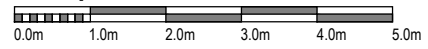

- Rev E 14.05.18 Garage doors added to plan
- Rev D: 01.05.18 Pea gravel strip & French drain added
- Rev C: 26.04.18 Cutout to roof removed
- Rev 'B' 24.04.18 Car Port lowered
- Rev A 05.02.18 Outbuilding design altered

