



rev	date	initials	revision	checked
A	29/03/18	SC	PLANNING SUBMISSION	AJ
B	14/05/18	AJ	REVISED RED LINE	AJ

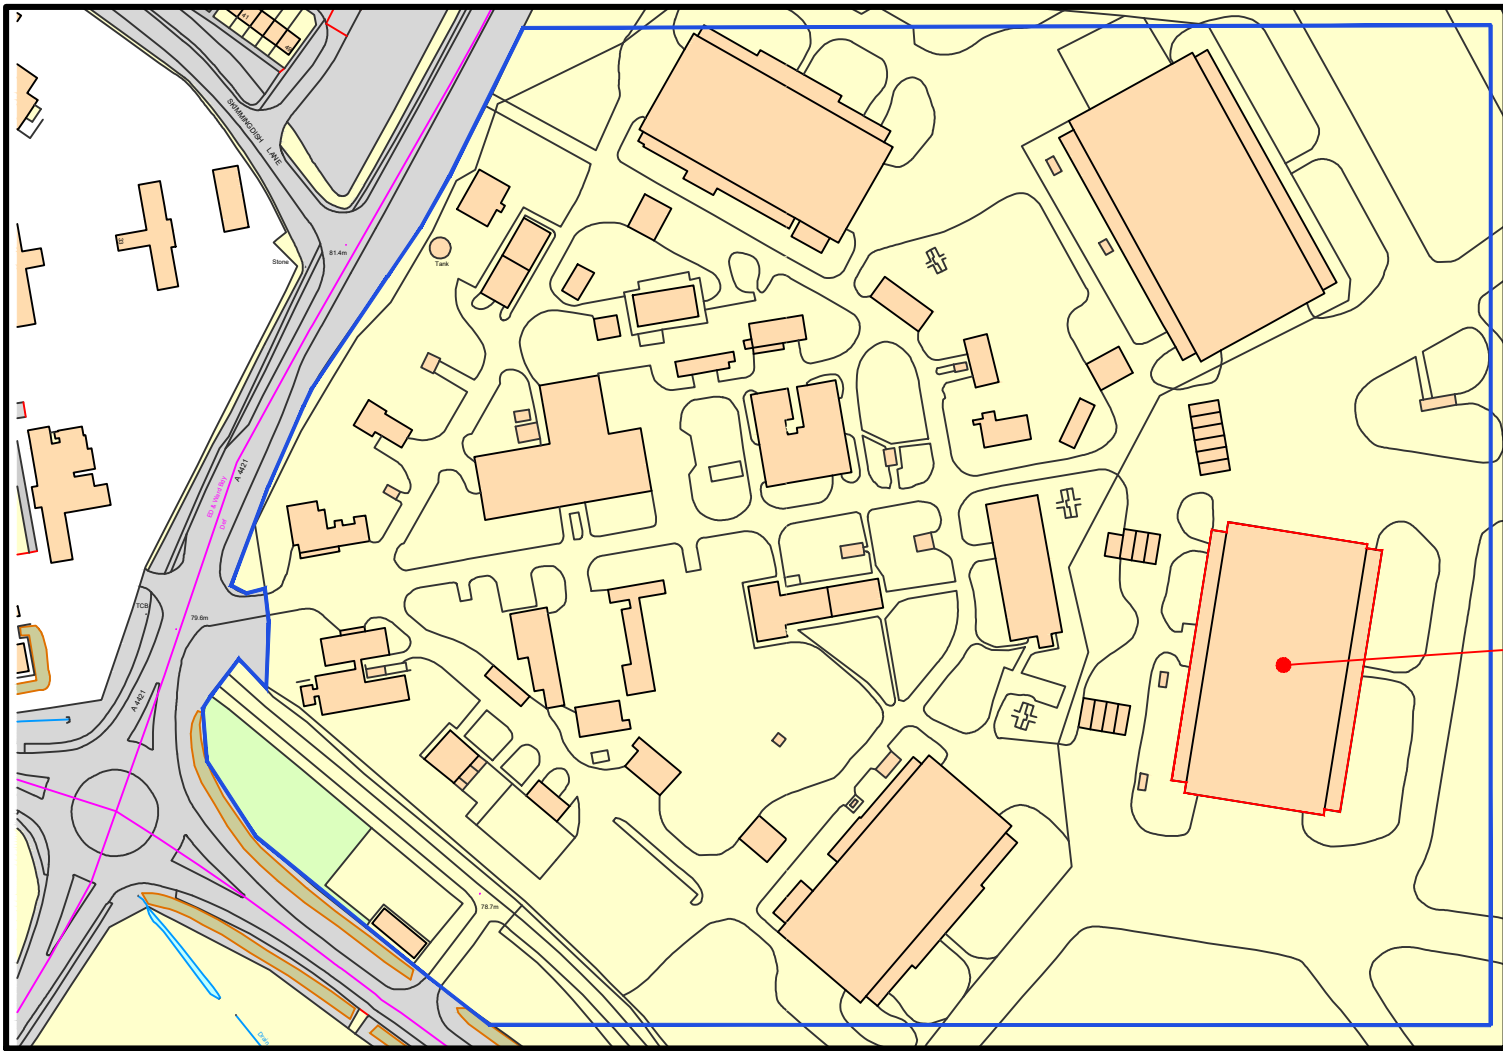

Building 113

PLANNING

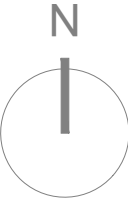

This drawing is copyright. All rights reserved in Chapter 17 of the Copyright Designs and Patents Act 1988 have generally been asserted. All other rights are reserved. No part of this drawing may be reproduced without the prior written permission of Gaunt Francis Architects.

Client
Bicester Heritage
Centre for Historic Aviation & Motoring

Project
Bicester Heritage
Technical Site
BUILDING 113

Title
SITE LOCATION PLAN
BUILDING 113

Drawing No	Rev	Drawn	Date	Scale
12068 / 113 OS 1	B	AJ	29/03/2018	1:2500@ A3

GAUNT FRANCIS
Architects

London & Cardiff
31 Southampton Row | London WC1B 9HU | T: 020 7429 3993 | W: GauntFrancis.co.uk

BUILDING 113 LOCATION PLAN 1/2500 @ A3

