




Layout Plan - As Proposed



Layout Plan - As Existing

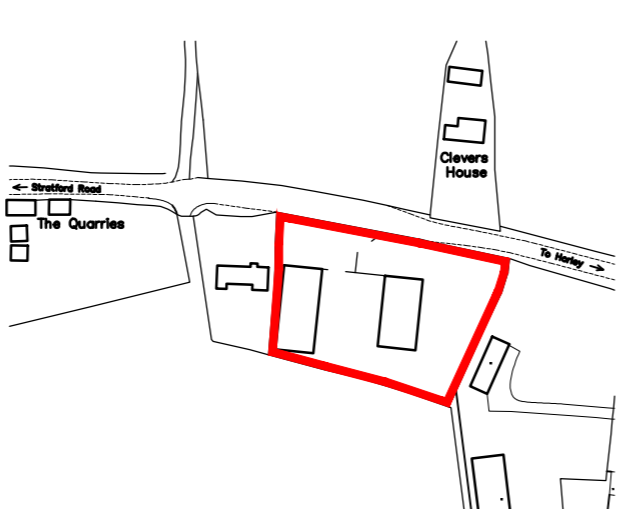

Location Plan
Scale - 1:2500

Copyright:

Graham Campbell
Architectural Services LLP

Publicite
West End, Horton
Barbury, Oxon.
OX1 5 6DA
Tel: (01295) 678109
E-mail: g.campbell@vodafonemail.co.uk

No.	Revision/Issue	Date

The
Varneys Garage
Horley Road
Horton.

Drawing Title:
Demolish existing
workshops and
replace with 3No.
dwellings

(Existing and Proposed)

Drawing No. VAR/02/03

Date May 2005

Scale 1:500