


SUBJECT TO TECHNICAL APPROVAL

Notes

- Contractors must check all dimensions on site. Only figured dimensions are to be worked from. Discrepancies must be reported to the Architect or Engineer before proceeding. © This drawing is copyright
- Reproduced from OS Sitemap © by permission of Ordnance Survey® on behalf of The Controller of Her Majesty's Stationery Office. © Crown copyright 2008. All rights reserved. Licence number 100007126.

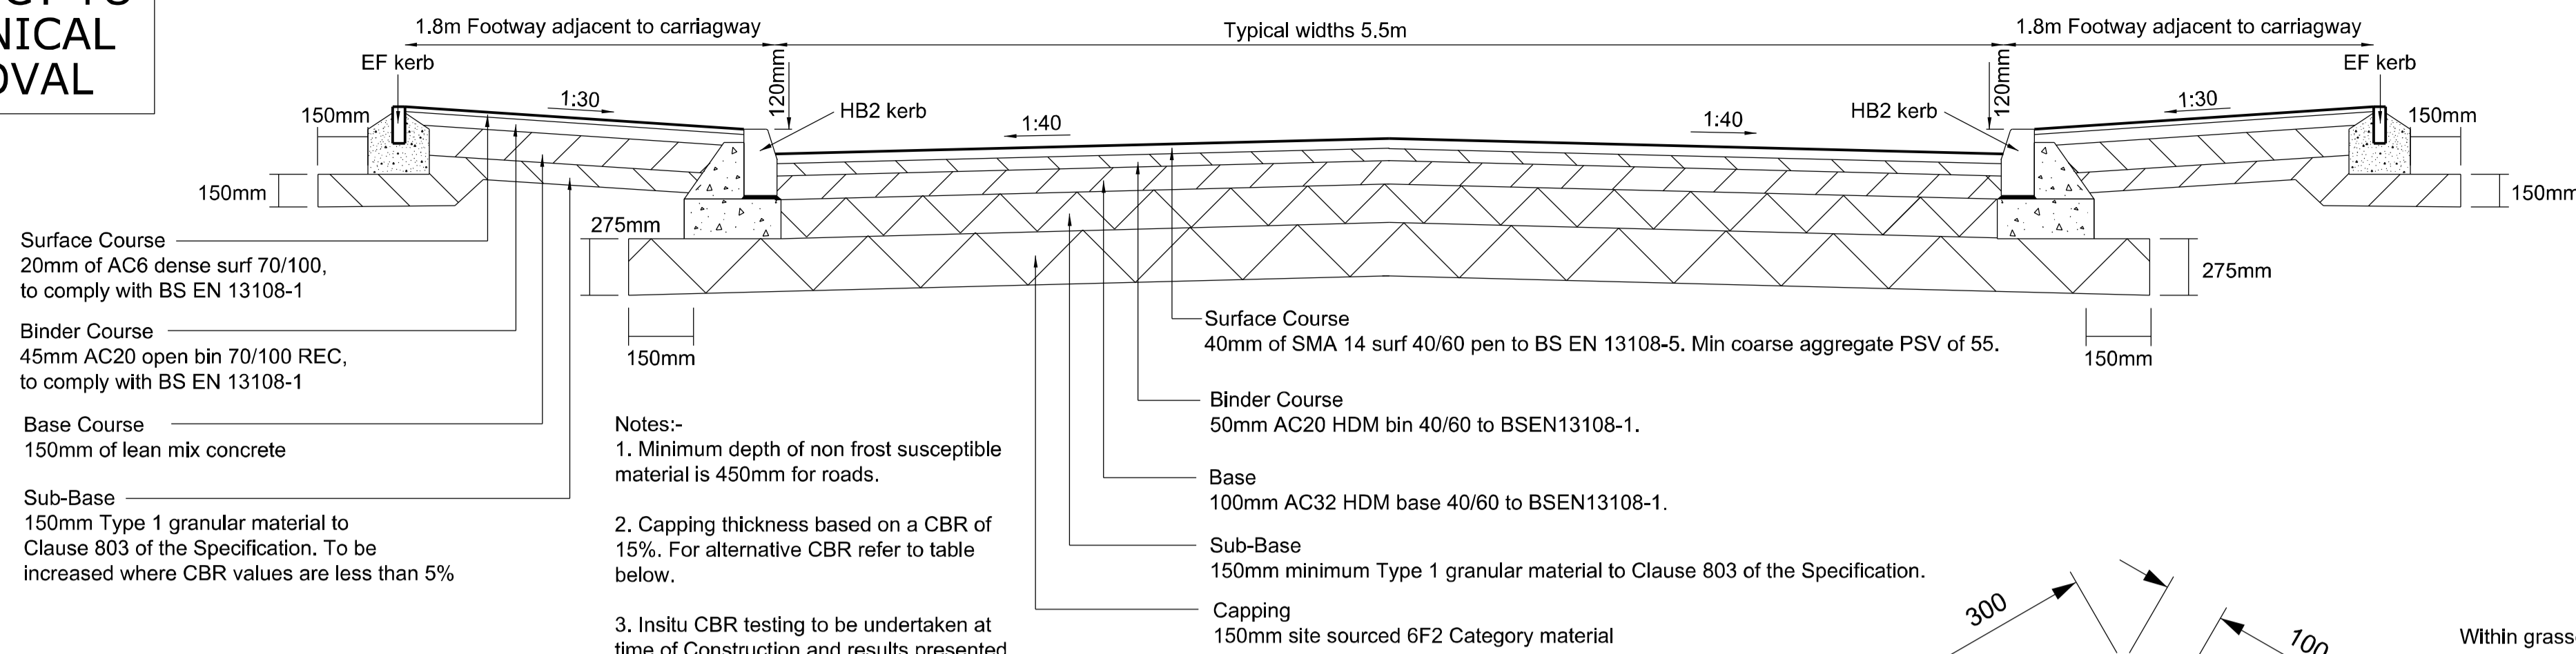

Surface Course
20mm of AC6 dense surf 70/100, to comply with BS EN 13108-1

Binder Course
45mm AC20 open bin 70/100 REC, to comply with BS EN 13108-1

Base Course
150mm of lean mix concrete

Sub-Base
150mm Type 1 granular material to Clause 803 of the Specification. To be increased where CBR values are less than 5%

- Notes:-
- Minimum depth of non frost susceptible material is 450mm for roads.
 - Capping thickness based on a CBR of 15%. For alternative CBR refer to table below.
 - In situ CBR testing to be undertaken at time of Construction and results presented to Highway Authority for confirmation of Sub-Base thickness.

CBR	Capping thickness
2%	600mm
2.5%	400mm
3%	360mm
4%	300mm
5%	250mm
6%	240mm
7%	220mm
8%	210mm
9%	200mm
10%	190mm
11%	175mm
15% or more	150mm

Surface Course
40mm of SMA 14 surf 40/60 pen to BS EN 13108-5. Min coarse aggregate PSV of 55.


Binder Course
50mm AC20 HDM bin 40/60 to BSEN13108-1.

Base
100mm AC32 HDM base 40/60 to BSEN13108-1.

Sub-Base
150mm minimum Type 1 granular material to Clause 803 of the Specification.

Capping
150mm site sourced 6F2 Category material


BLACKTOP CONSTRUCTION DETAIL

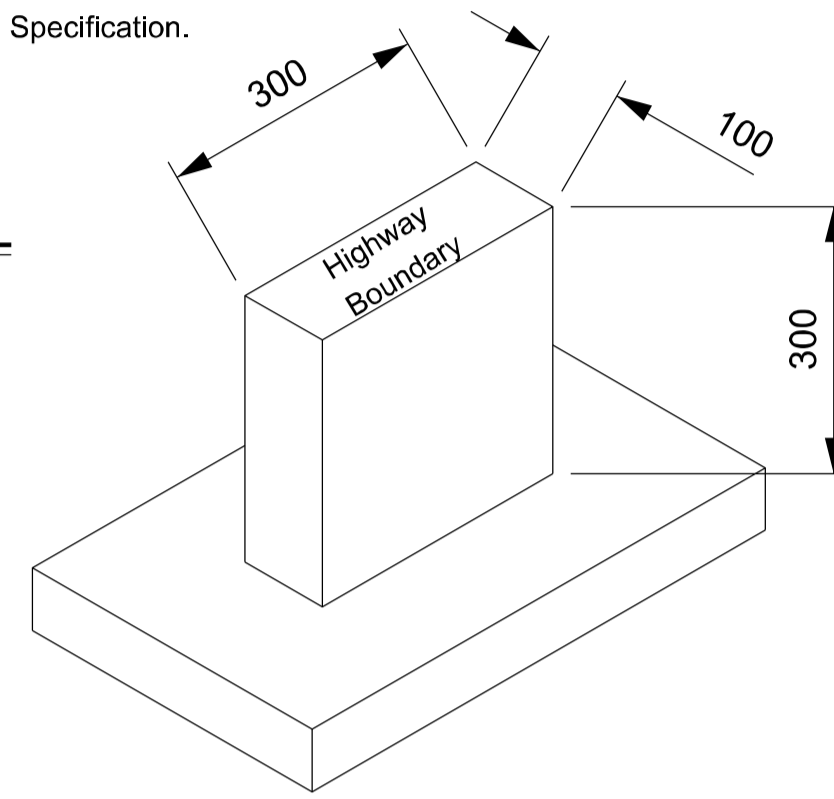

Within grassed areas the limit of adoptable highway is to be indicated on site by means of concrete highway boundary markers positioned at intervals of 1 every 5m


The markers are to be concreted in position in grade ST4 concrete so that the top is flush with the verge in accordance with manufacturers recommendations
Where the highway limits are not readily identifiable in ungrassed areas i.e. where the highway boundary meets with a private drive and there is no change in surface material, a marker should be placed in a central position on the highway boundary

RC05 - HIGHWAY BOUNDARY MARKER DETAIL

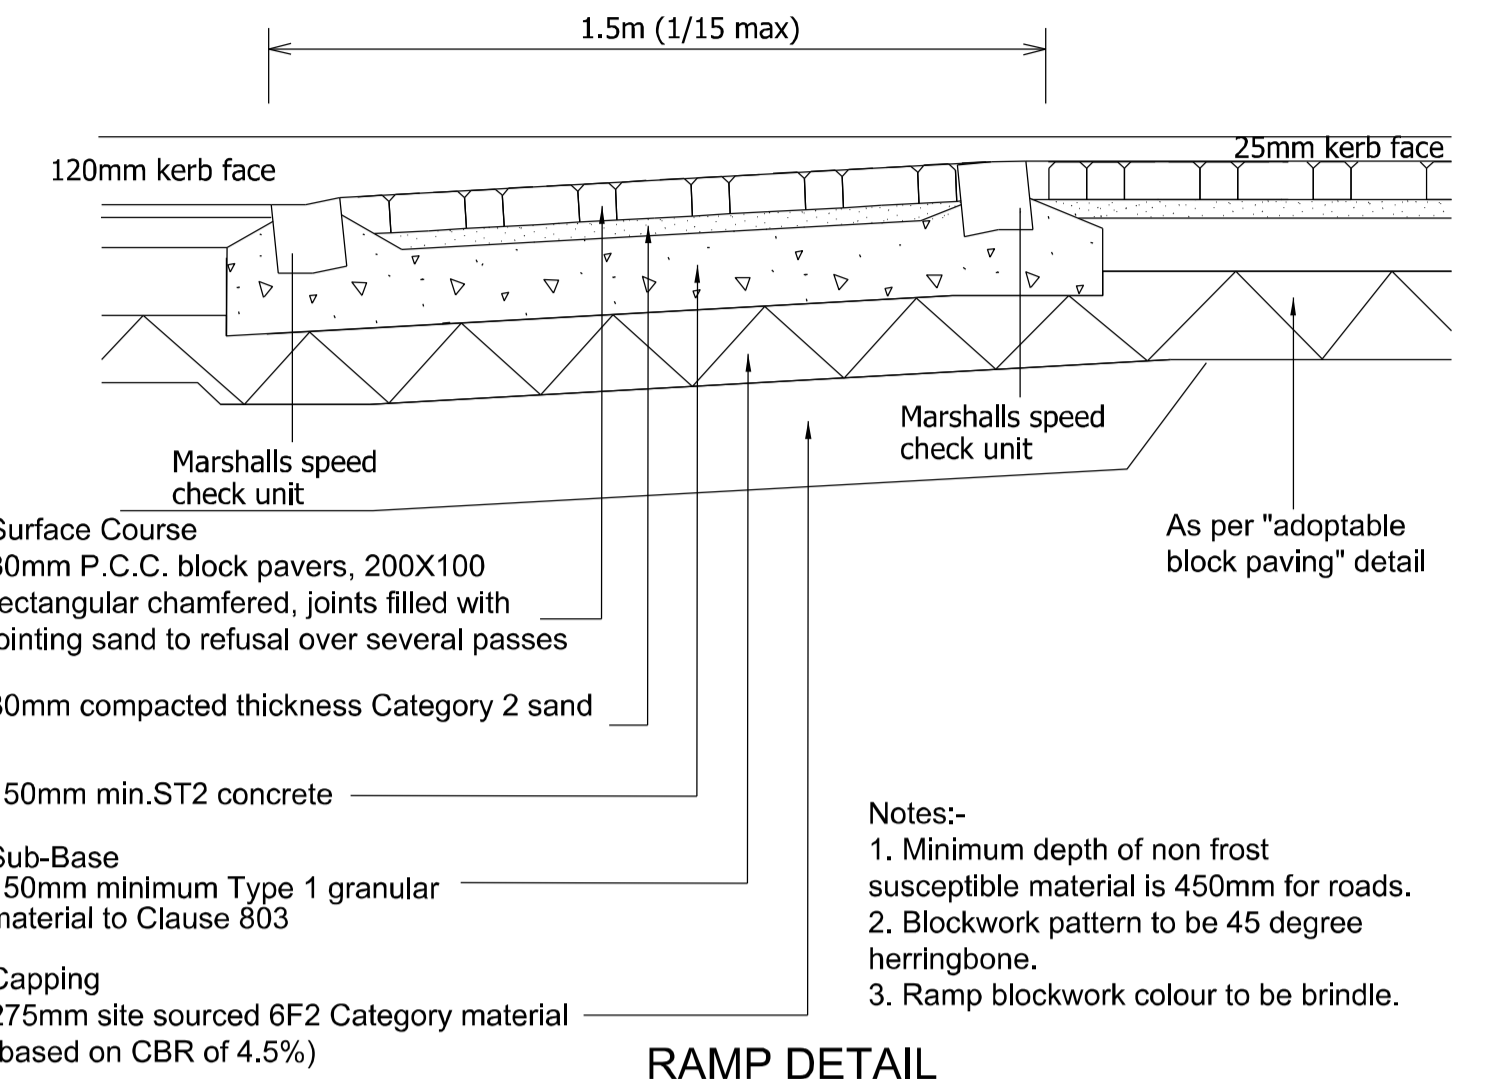


- Notes:-
- Minimum depth of non frost susceptible material is 450mm for roads.
 - Blockwork pattern to be 45 degree herringbone.
 - Ramp blockwork colour to be brindle.

RAMP DETAIL

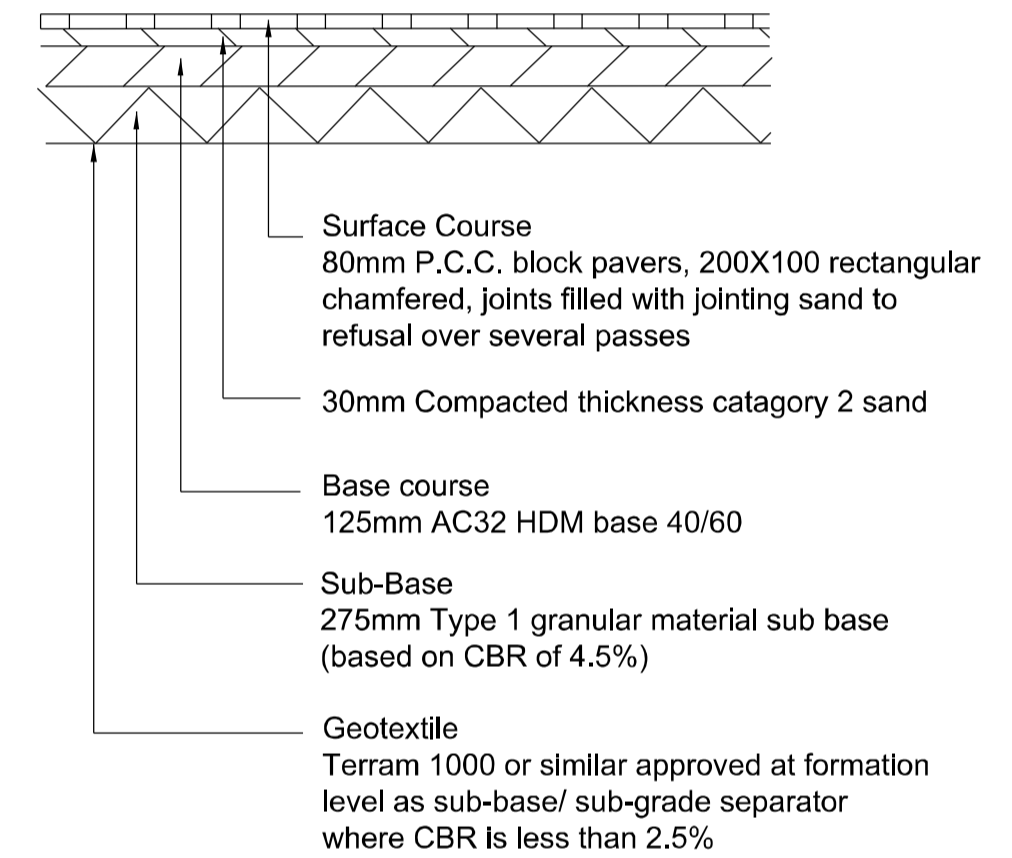


- Minimum depth of non frost susceptible material is 450mm.
- Blockwork pattern to be 45 degree herringbone.
- Shared surface blockwork colour to be charcoal.
- For use on adoptable highways and associated vehicular crossovers.


ADOPTABLE BLOCK PAVING

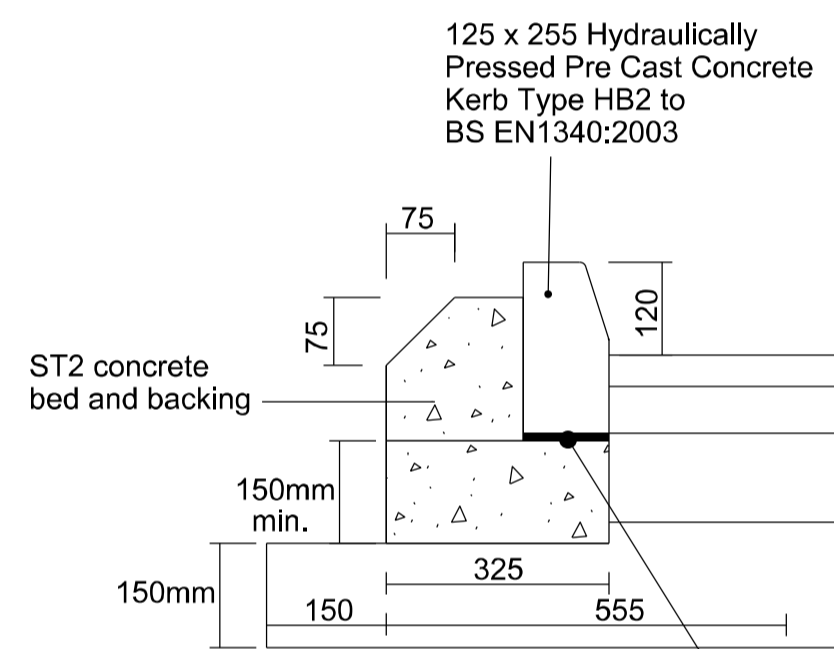


HALF BATTERED KERB (HB2)

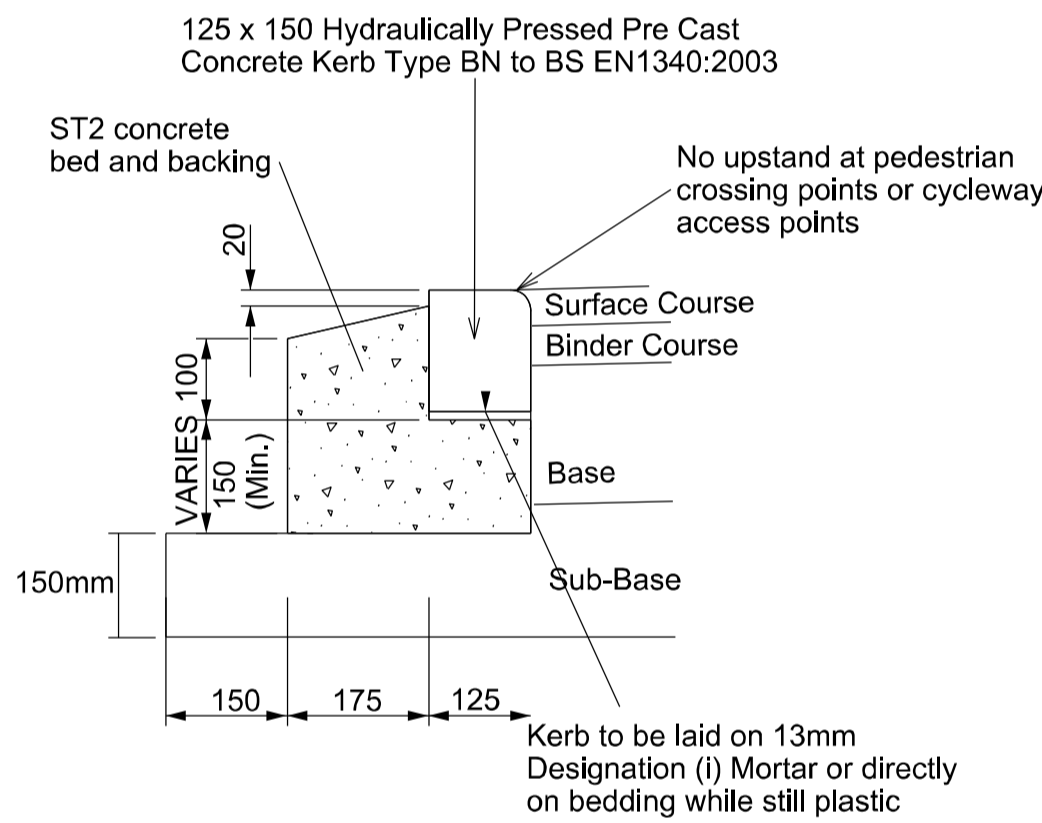


BULL- NOSED KERB (BN)

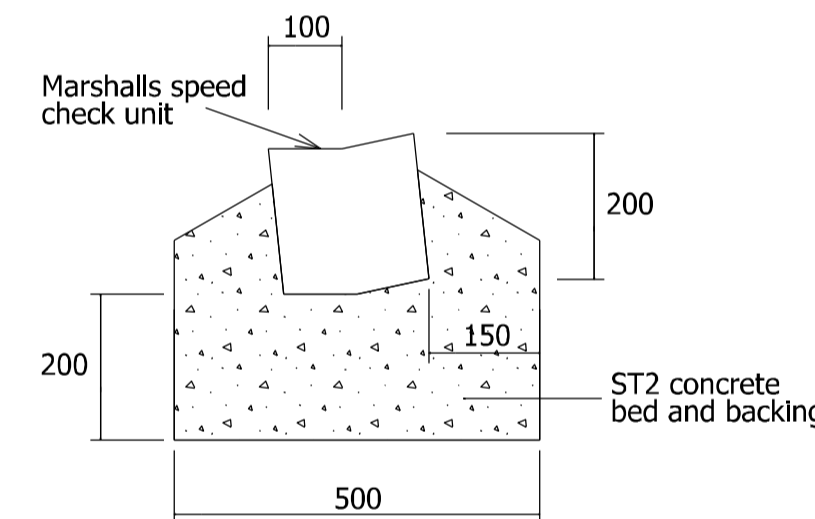

MARSHALLS SPEED CHECK UNIT
(Or similar approved)

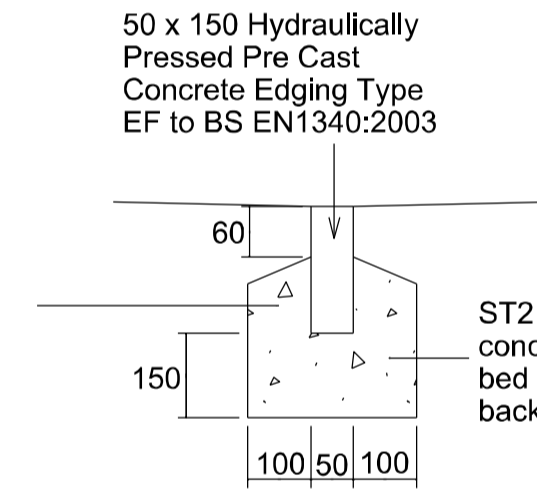


EDGING (EF)

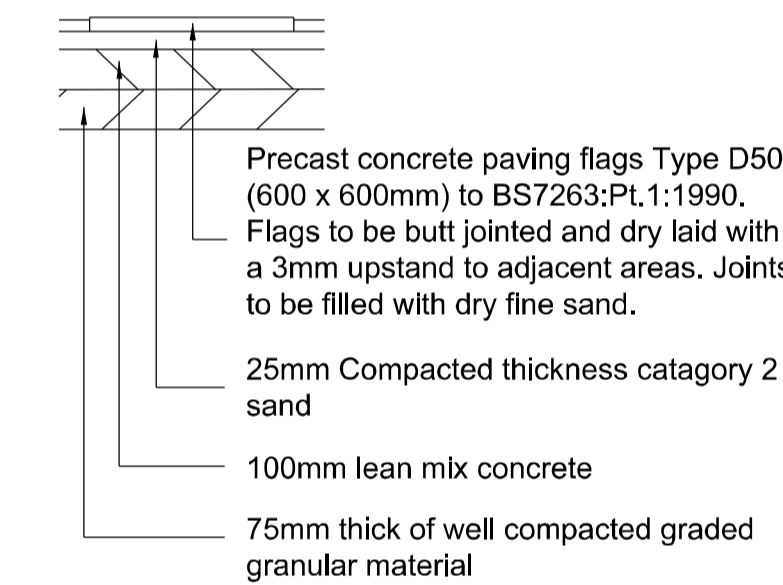

Width to be 900mm for communal/ front accesses and 600mm for side/ rear accesses

PAVING FLAG DETAIL (ADOTABLE AREAS)

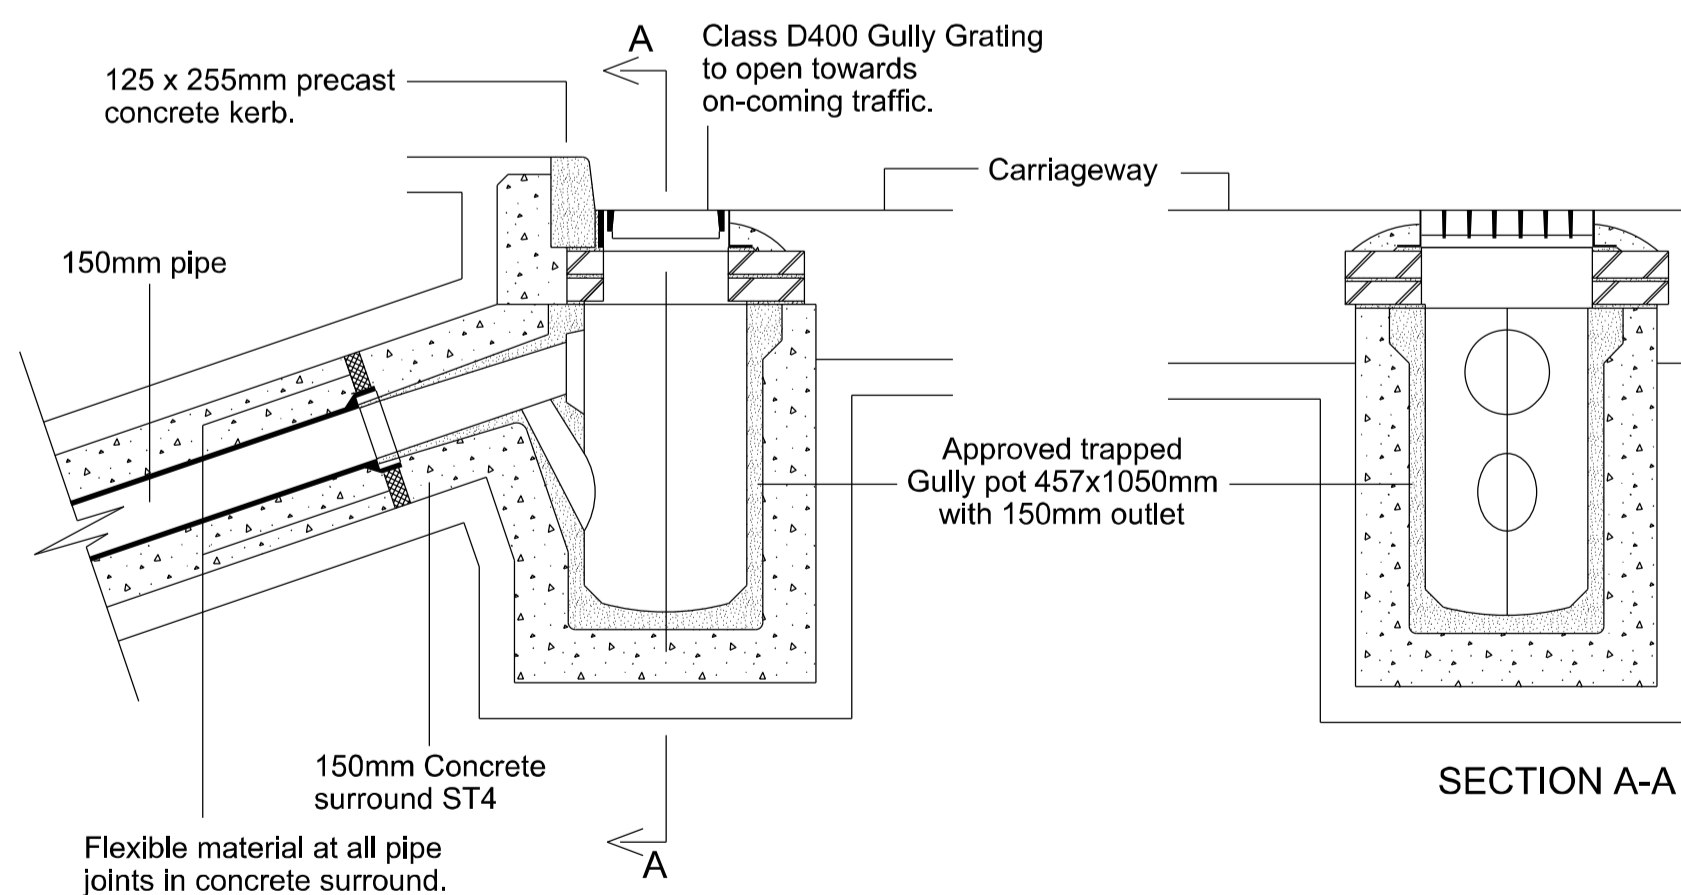

GULLY DETAIL


All gully pots to BS 5911 Pt 2. All grates and frames to comply with BSEN124 450mm in width. They shall be straight bar pattern. Gully grating and frames in access ways to be 325mm in width.

The gratings and frames shall be bedded using Designation (j) mortar and set on minimum two courses and a maximum of 4 courses of Class B engineering bricks so that the top of the frames is below the finished channel level within the tolerance of -5mm to -10mm where measured adjacent to the kerbing. The gully frames shall be set to the carriageway gradient. Where the carriageway is constructed to the base course level for use as builders road, the gully frames should initially be set to base course level.

Class D400 gully grating and frame to open towards on-coming vehicles and be single piece, hinged, non-rock type to BS EN 124 (size 370 x 450mm) minimum waterway area 1000sqcm with straight bar pattern


Gully pots shall be 450mm internal diameter by 1050mm deep with 150mm diameter trapped outlet and rodding eye with C.1 stopper and chain. They shall be of an approved manufacture in precast concrete to BS 5911, salt glazed ware or Clayware to BS 65 and shall be laid with 150mm thickness of ST4 concrete. Connections to the sewer shall be by 150mm diameter clay or concrete pipes bedded on 150mm concrete and surrounded with ST4 concrete to a thickness of 150mm when the cover to the pipes is less than 1.2m.

Gullies should preferably connect directly into manholes, but, if this is not appropriate, they shall be connected to the main pipe by means of 45 degree oblique angled junctions, and surrounded by ST4 concrete to a thickness of 150mm. Gully connections shall not be longer than 20m.

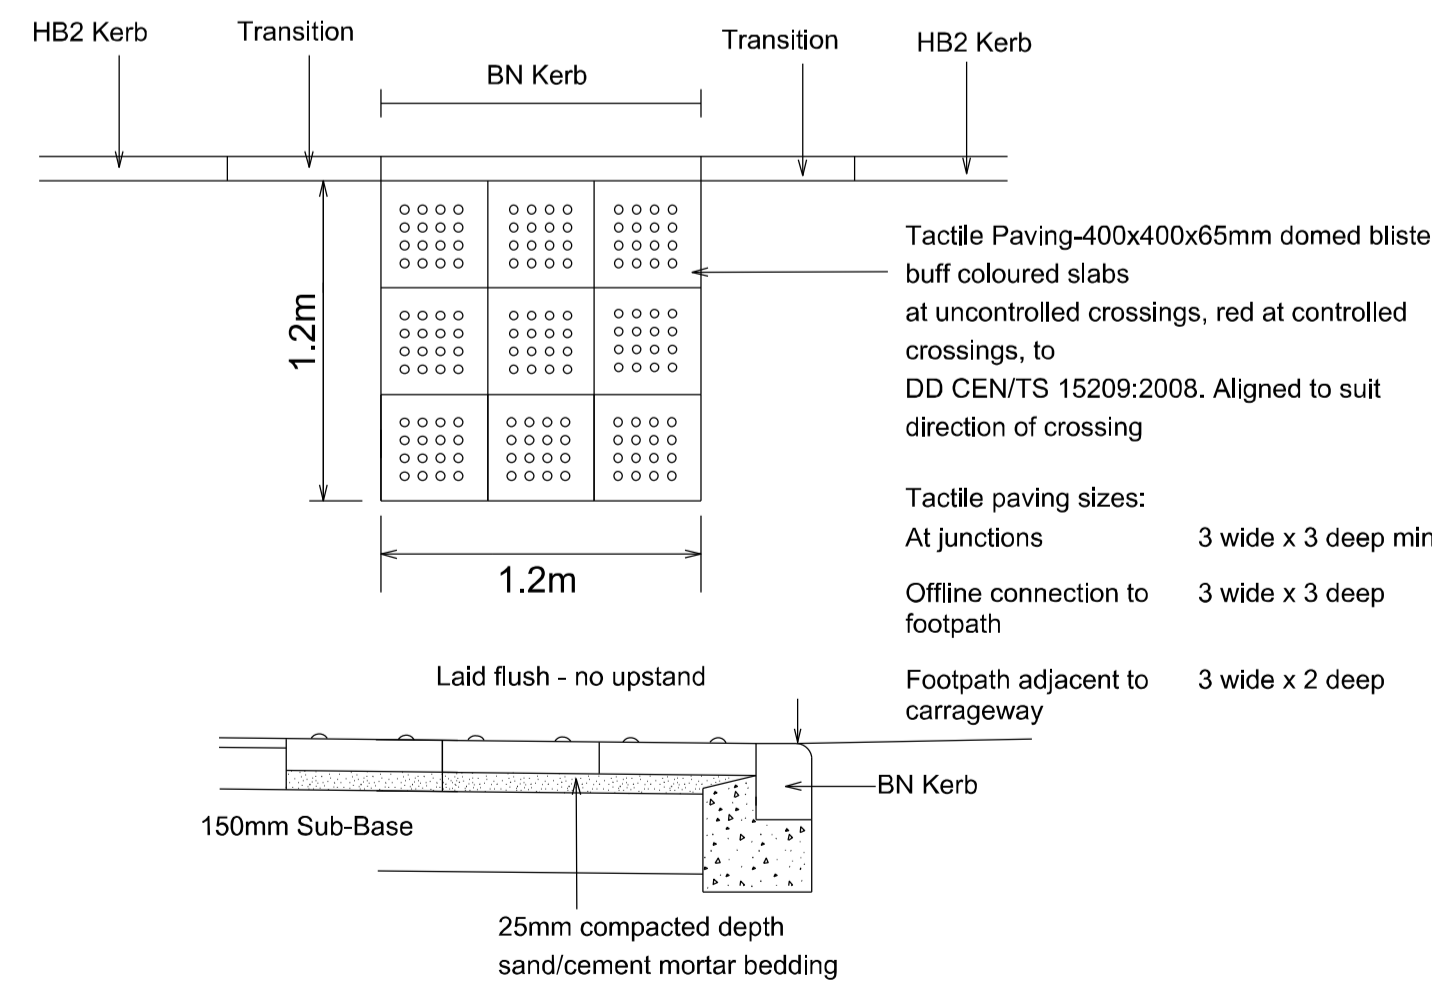

TACTILE CROSSING DETAIL

Note:
Tactile paving shall be in accordance with "Guidance on the use of Tactile Paving Surfaces" (1998) Issued by DETR.

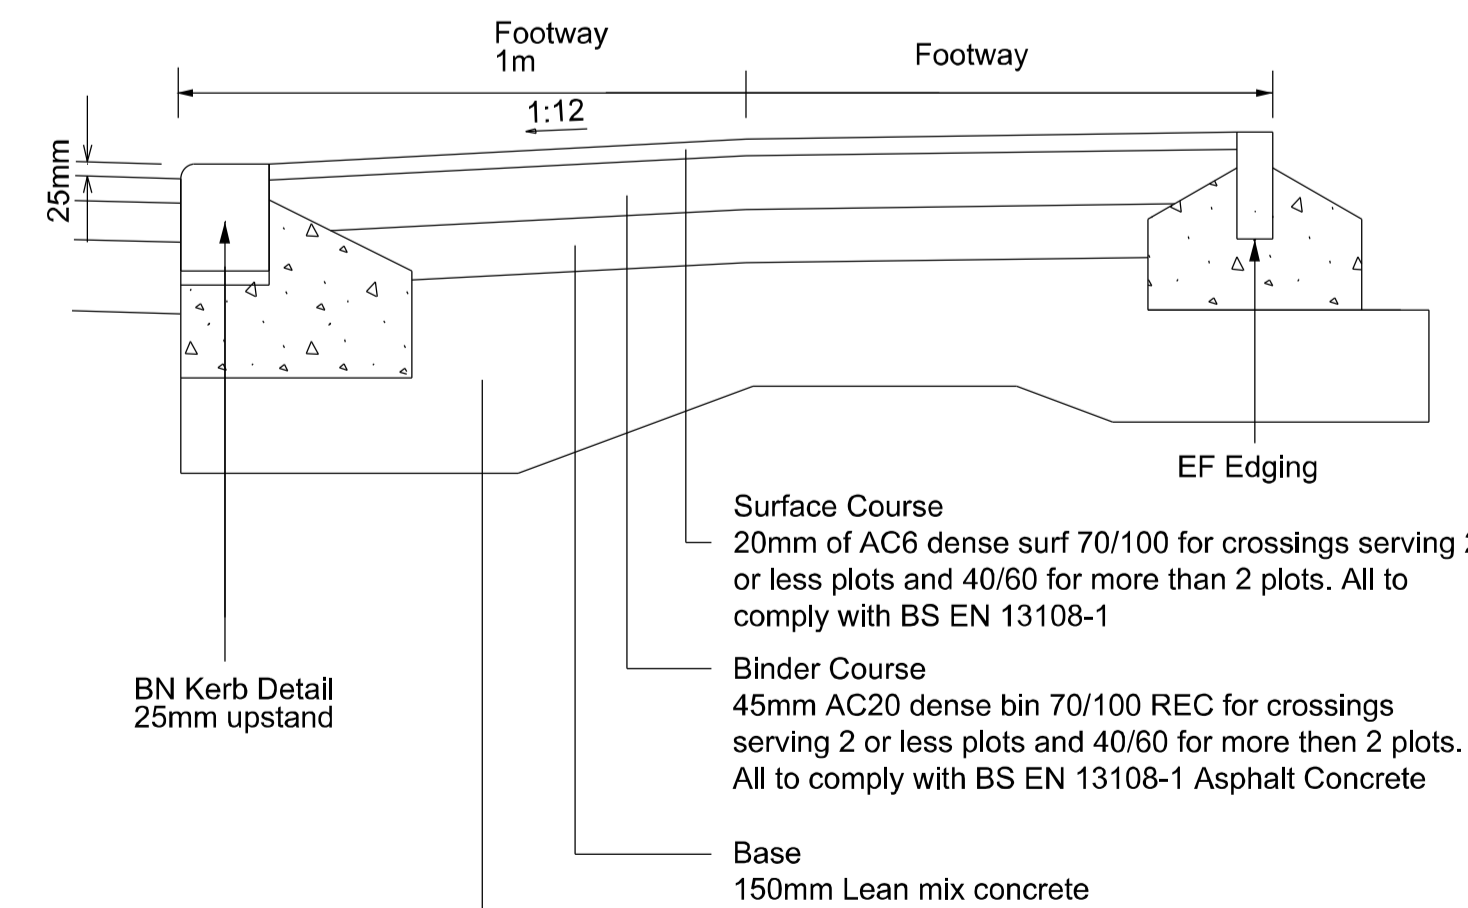

VEHICULAR CROSSING DETAIL

1. For use on vehicular crossovers from/ to blacktop highways.

Revision	Description	Drawn	Checked	Date
Preliminary	Information	Tender	Construction	As Built

Woods Hardwick
Architects, Engineers and Development Consultants

15-17 Goldington Road Bedford MK40 3JH United Kingdom
T: +44 (0)1234 268862 F: +44 (0)1234 353034 email@woods-hardwick.com www.woods-hardwick.com

Title: UPPER HEYFORD PARCELS D2b & D3b (PHASE 8)
Details: TYPICAL ROAD DETAILS
Scale: NTS @ A1 Date: JANUARY 2017 Drawn: AT CHK: JF
Please consider the environment before printing this drawing