




REVISIONS:
 A. 2016-01-21. Side unit replanned to incorporate ensuite. Lift repositioned. All at client's request. DJE



FIRST FLOOR PLAN



THIRD FLOOR PLAN

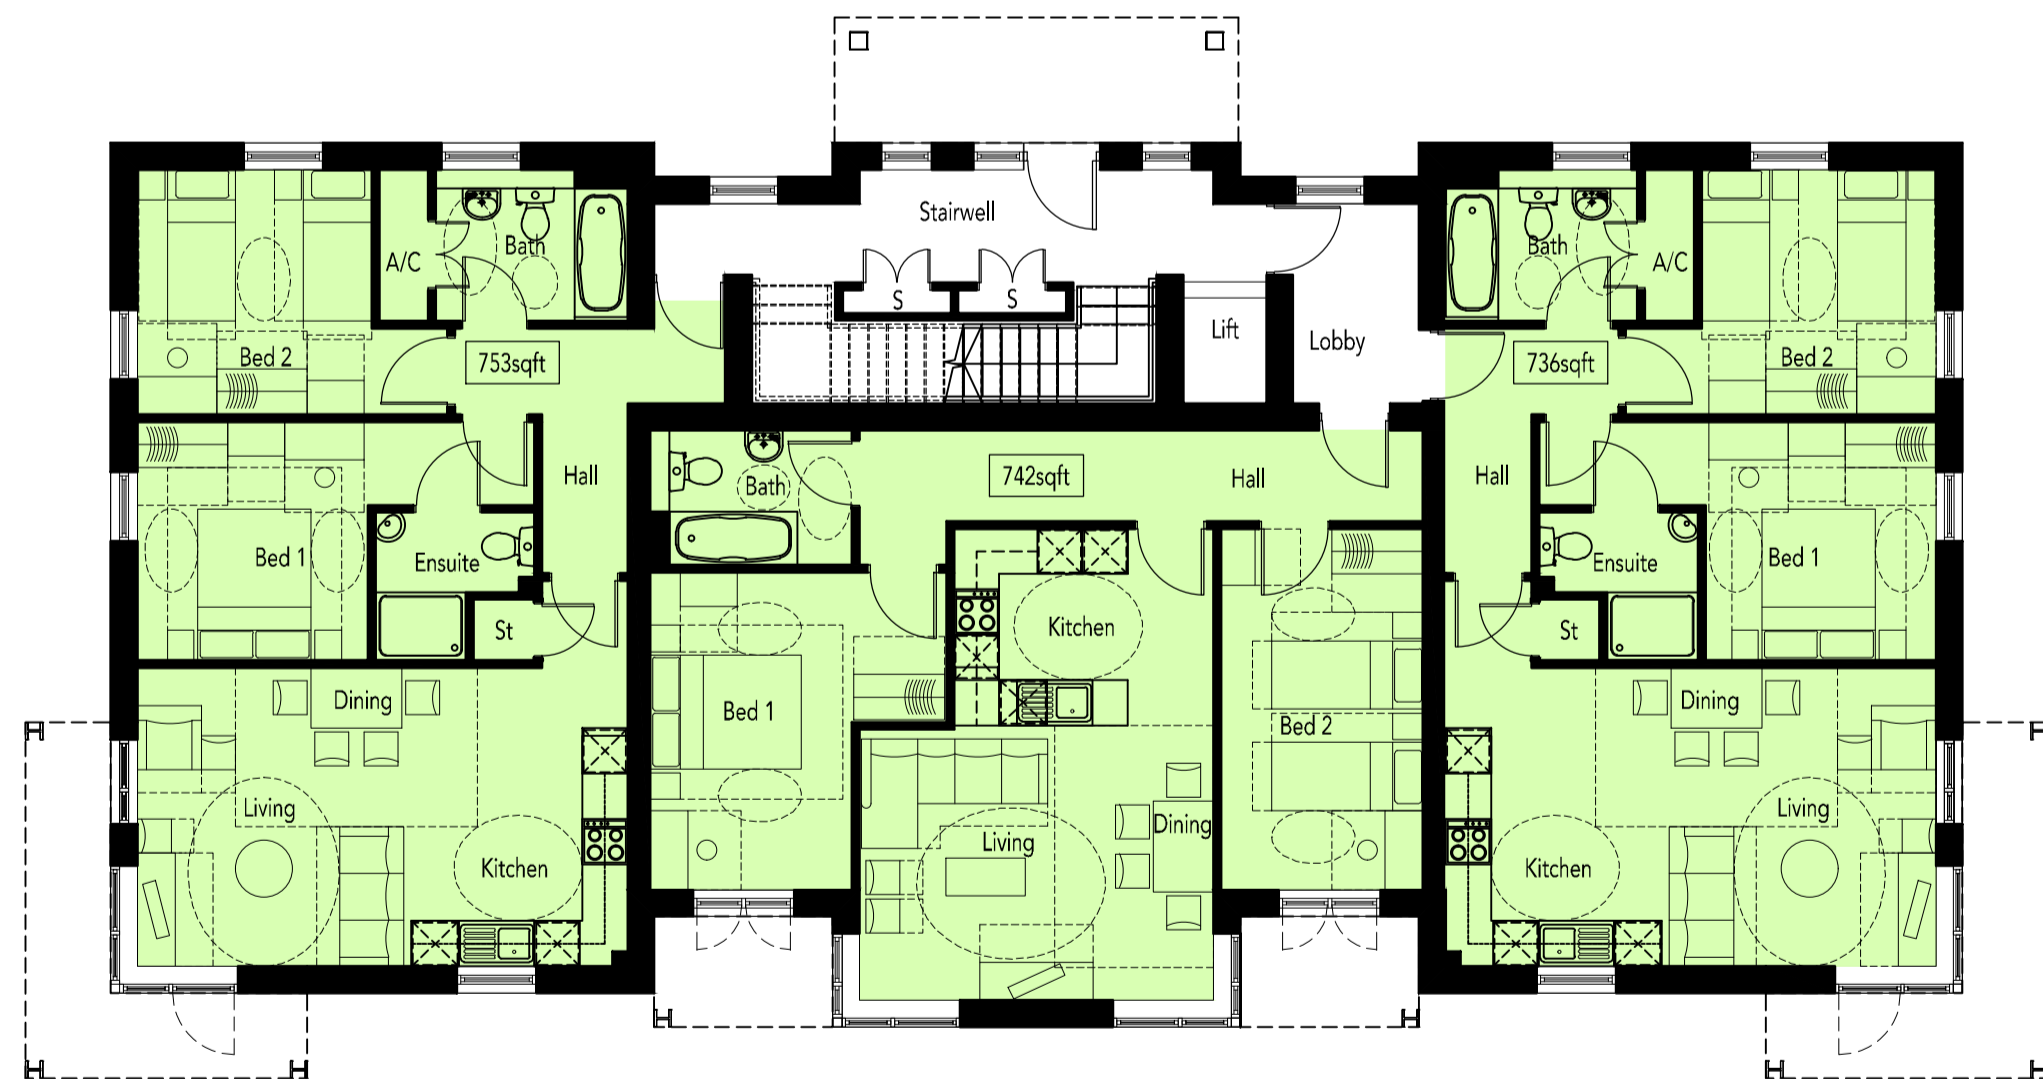

GROUND FLOOR PLAN



SECOND FLOOR PLAN

