

Proposed Signage Details

ITEM F - Non illuminated car park display sign

Scale 1:10 @ A3

Material:

4" x 4" x 1/8" 6063 T6


Aluminium - Frame posts

3mm ACM Panel

120 x 120 x 3.0 S275

Foundation Sleeve

Fixed to posts via
aluminium tracking

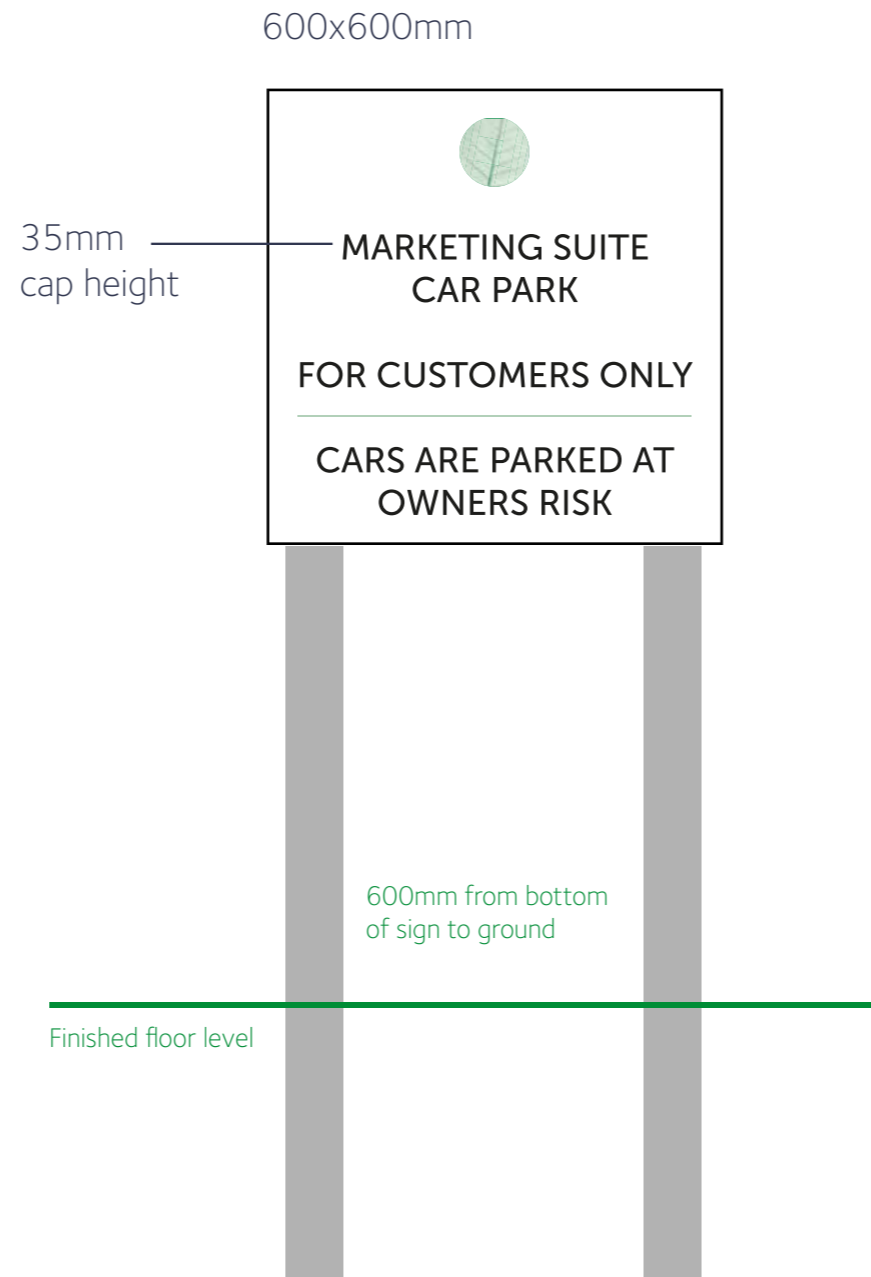

Client: A2 Dominion Developments Limited

Job Title: Elmsbrook

Job Number: EB96422

Drawn by: Alex

Filename: 96422_Elmsbrook Planning

Date: 05/05/2017

Drawing No: 96422_ELM_7 v1

Print Size: 600x600mm

Bleed Size: N/A

Printer: 160.

Material: ORAJET 3164X

Seal: N/A

Substrate: 3mm ACM

Quantity: 1 no

octink

All structures are constructed to high standards and in accordance with good industry practice. In signing this artwork off as 'approved', the buyer acknowledges that the structures will be manufactured and erected in accordance with the specification and to standards outlined on this drawing. The buyer also acknowledges that (unless specifically stated) the structures are not intended to be permanent and that the agreed specification and standards do not accord with applicable standards published by the British Standards Institution.