
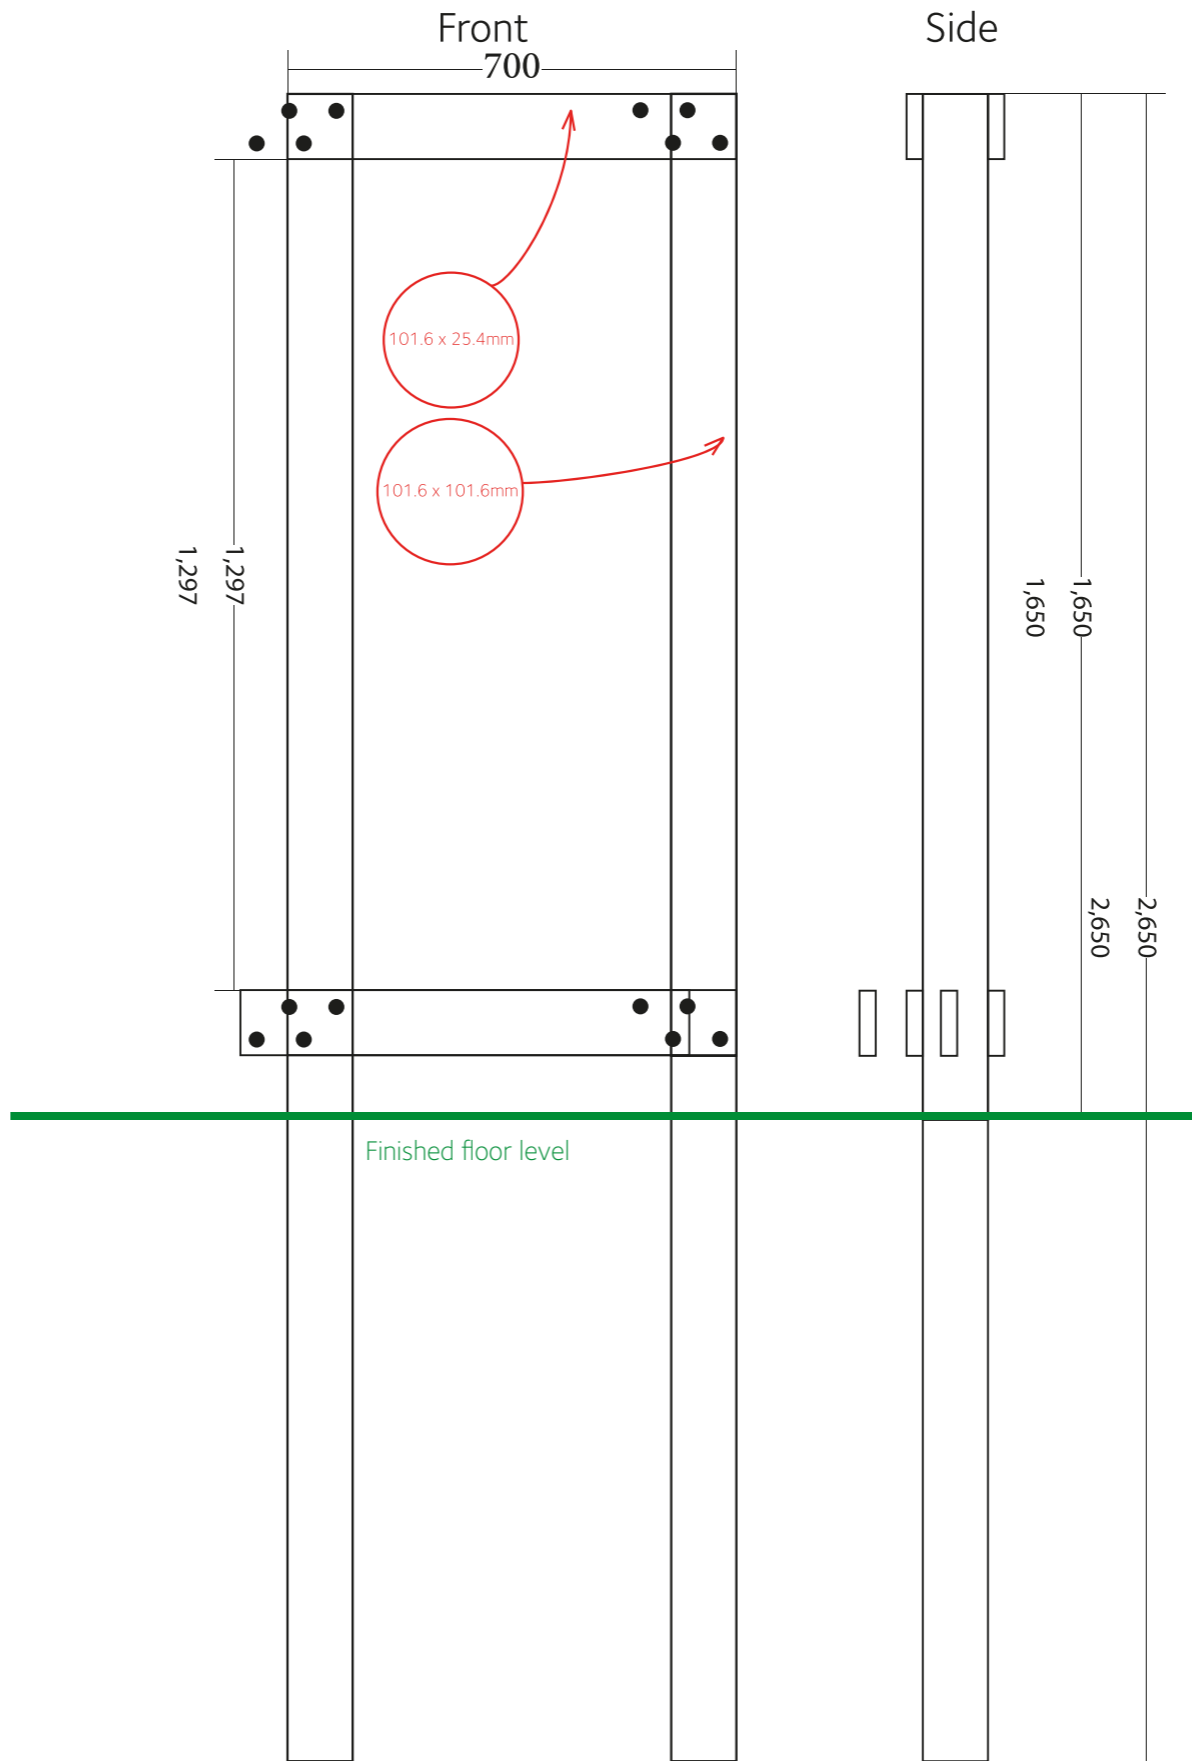


Proposed Signage Details

ITEM E - Non illuminated monolith sign
 Scale 1:10 @ A3

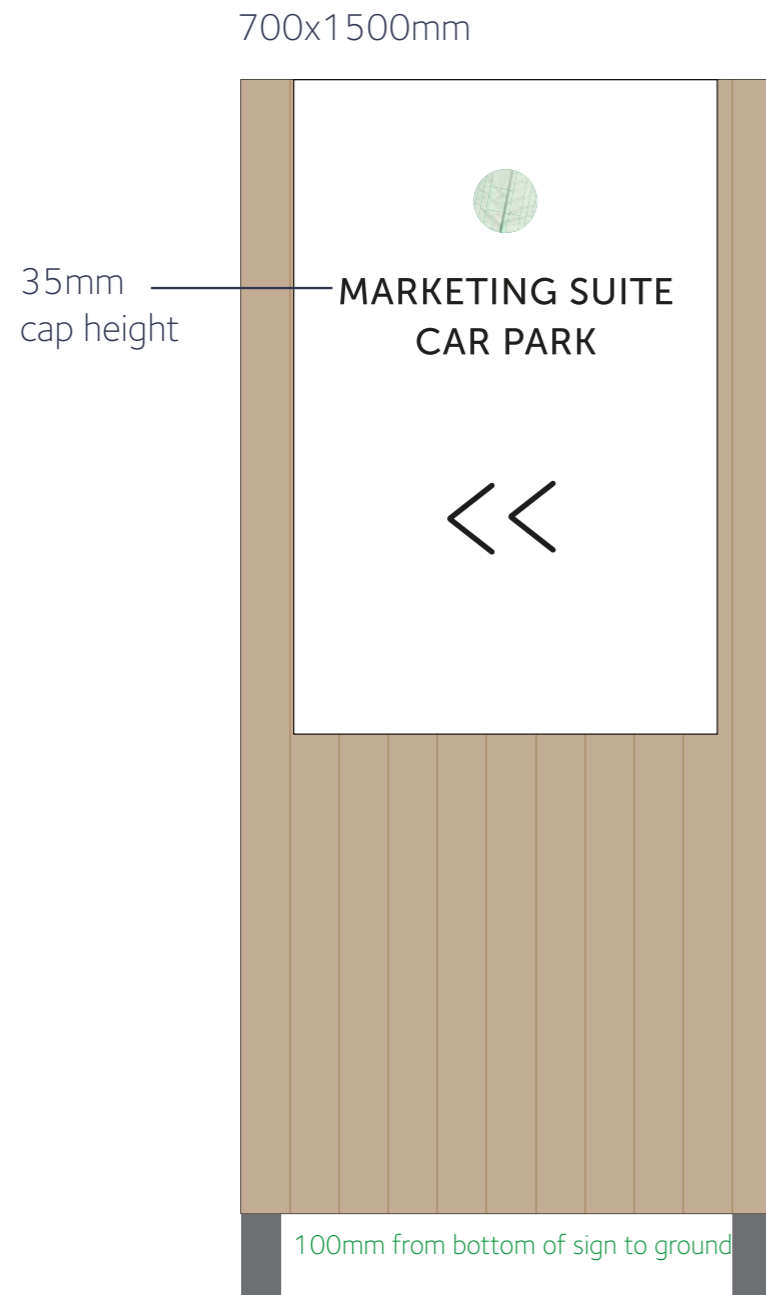

Material:

- 4" x 4" x 1/8" 6063 T6 Aluminium - Frame posts
- 4" x 1" x 1/8" 6063 T6 Aluminium - Frame beams
- 120 x 120 x 3.0 S275 Foundation Sleeve
- 3.0 ACM - Cover panels
- Screw fixed to frame

Client:	A2 Dominion Developments Limited
Job Title:	Elmsbrook
Job Number:	EB96422
Drawn by:	Alex
Filename:	96422_Elmsbrook Planning
Date:	05/05/2017
Drawing No:	96422_ELM_6 v1

Print Size:	700x1500mm
Bleed Size:	N/A
Printer:	T.B.C.
Material:	Cut vinyl
Seal:	N/A
Substrate:	Cedar clad tray

Quantity: 1no



All structures are constructed to high standards and in accordance with good industry practice. In signing this artwork off as 'approved', the buyer acknowledges that the structures will be manufactured and erected in accordance with the specification and to standards outlined on this drawing. The buyer also acknowledges that (unless specifically stated) the structures are not intended to be permanent and that the agreed specification and standards do not accord with applicable standards published by the British Standards Institution.