


## Proposed Signage Details


ITEM D - Non illuminated monolith sign

Scale 1:20 @ A3

1000x2200mm

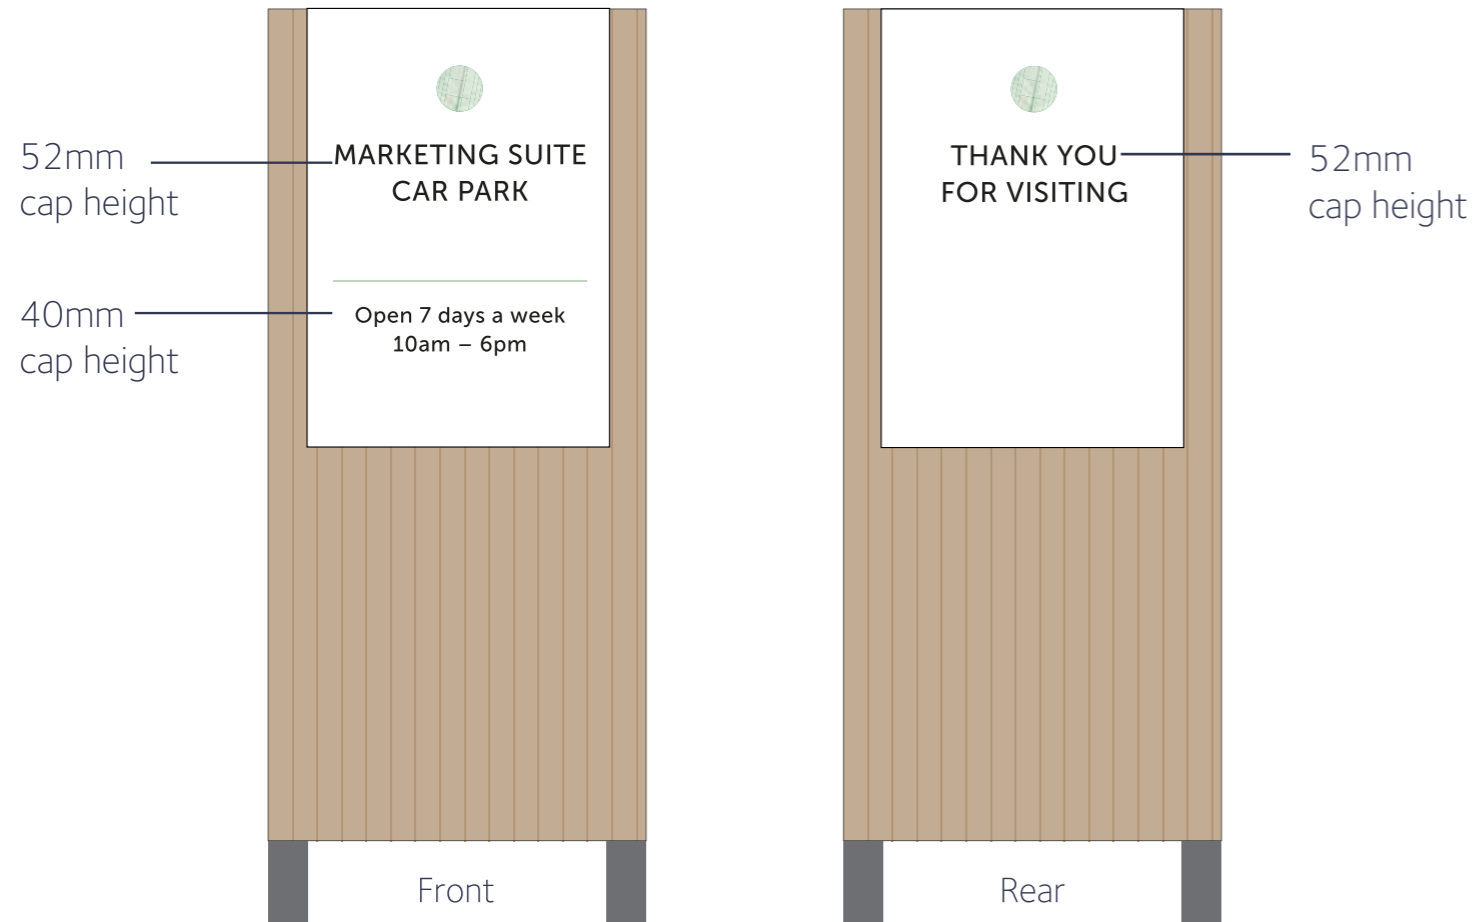

100mm from bottom of sign to ground

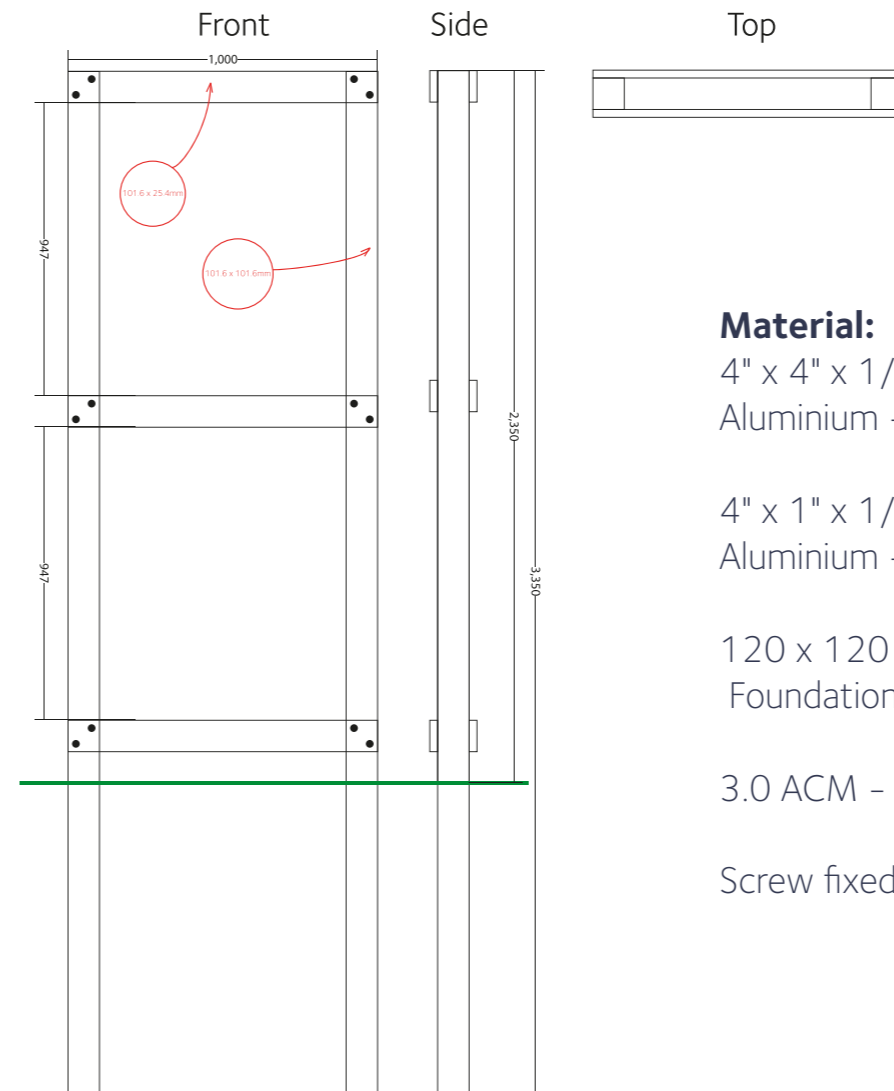

### Material:

4" x 4" x 1/8" 6063 T6  
Aluminium - Frame posts

4" x 1" x 1/8" 6063 T6  
Aluminium - Frame beams

120 x 120 x 3.0 S275  
Foundation Sleeve

3.0 ACM - Cover panels

Screw fixed to frame

<b>Client:</b>	A2 Dominion Developments Limited
<b>Job Title:</b>	Elmsbrook
<b>Job Number:</b>	EB96422
<b>Drawn by:</b>	Alex
<b>Filename:</b>	96422_Elmsbrook Planning
<b>Date:</b>	05/05/2017
<b>Drawing No:</b>	96422_ELM_5 v1

<b>Print Size:</b>	1000x2200mm
<b>Bleed Size:</b>	N/A
<b>Printer:</b>	T.B.C.
<b>Material:</b>	Cut vinyl
<b>Seal:</b>	N/A
<b>Substrate:</b>	Cedar clad tray

**Quantity:** 1no

# octink

All structures are constructed to high standards and in accordance with good industry practice. In signing this artwork off as 'approved', the buyer acknowledges that the structures will be manufactured and erected in accordance with the specification and to standards outlined on this drawing. The buyer also acknowledges that (unless specifically stated) the structures are not intended to be permanent and that the agreed specification and standards do not accord with applicable standards published by the British Standards Institution.