
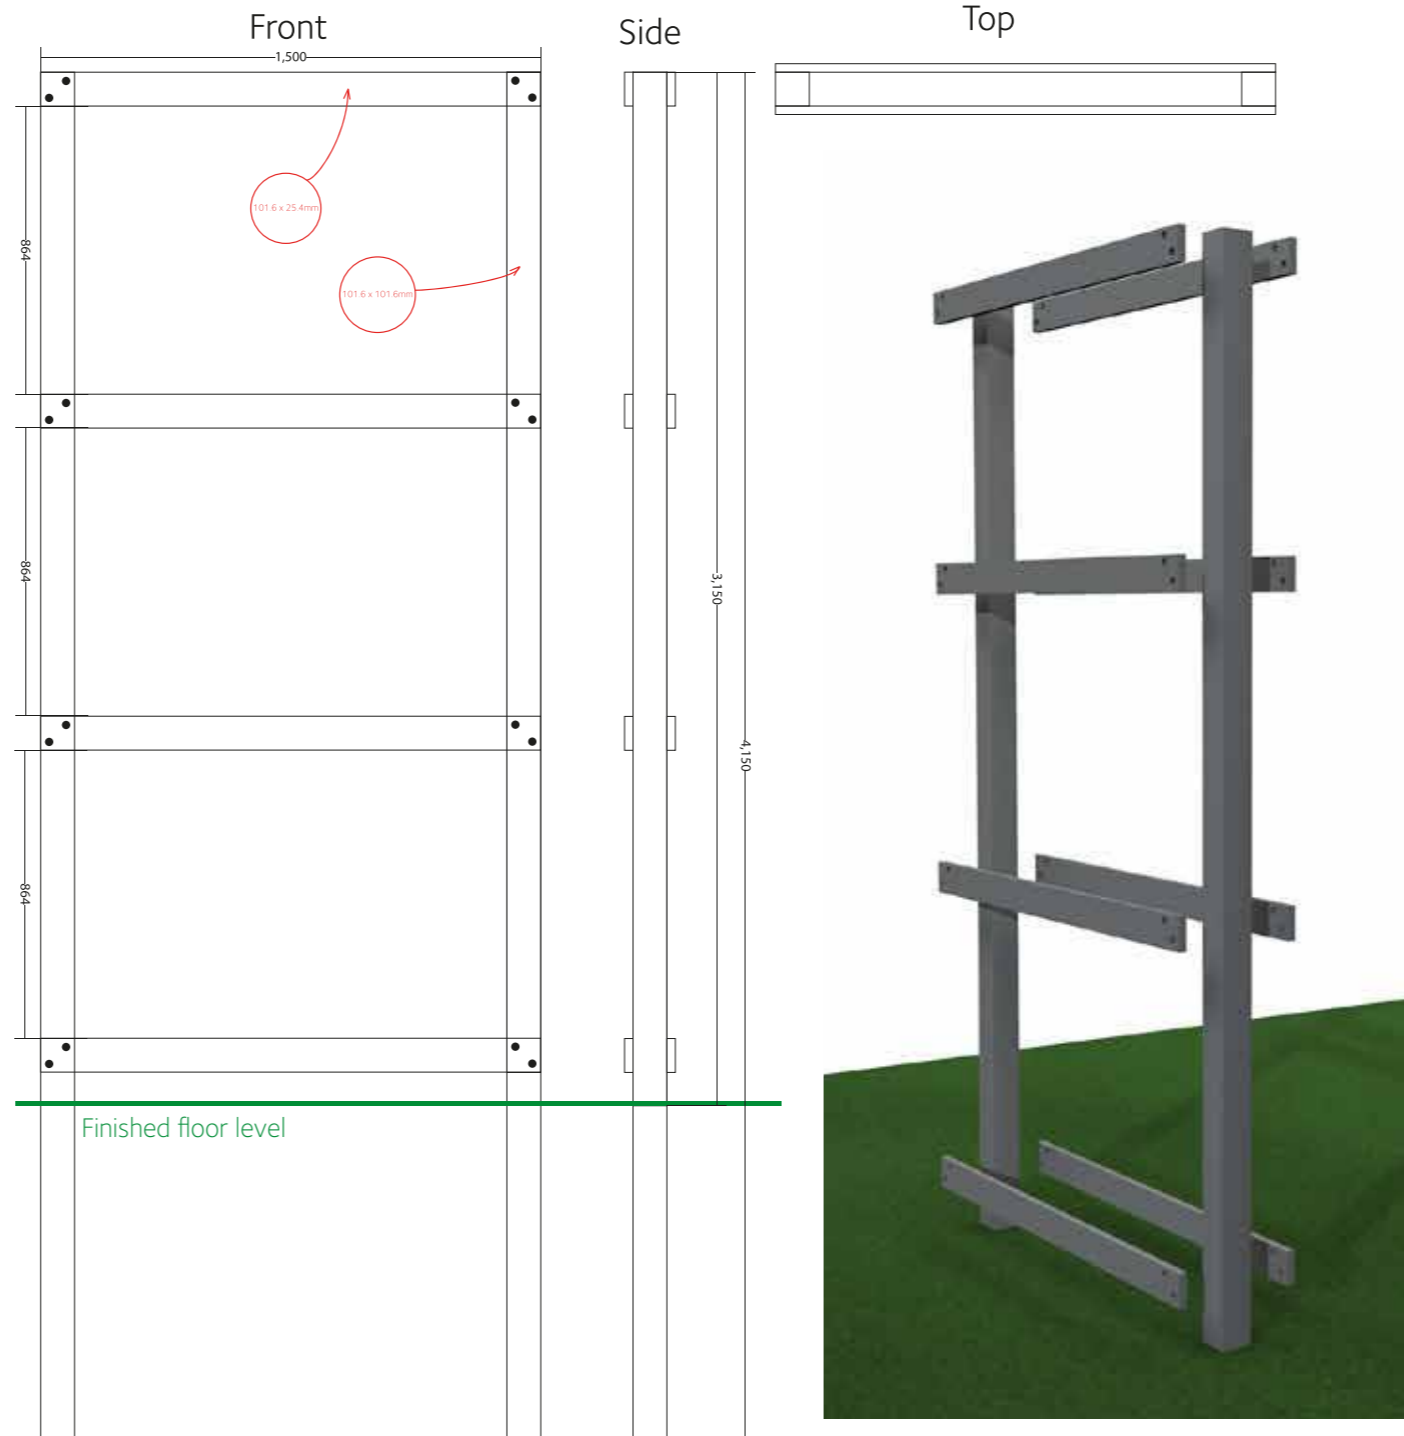


Proposed Signage Details

ITEM A - Non illuminated monolith sign
Scale 1:20 @ A3

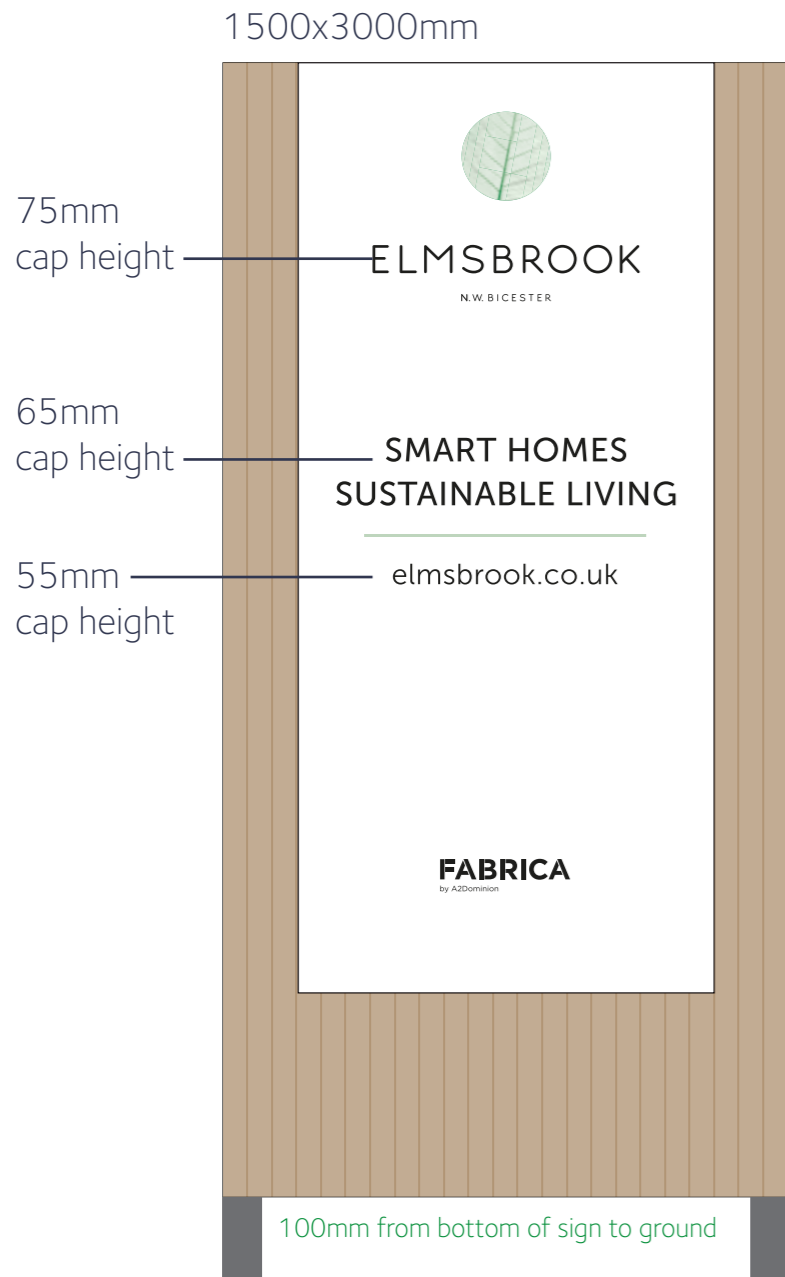

Material:

4" x 4" x 1/8" 6063 T6
Aluminium - Frame posts

4" x 1" x 1/8" 6063 T6
Aluminium - Frame beams

120 x 120 x 3.0 S275
Foundation Sleeve

3.0 ACM - Cover panels

Screw fixed to frame

Client: A2 Dominion Developments Limited

Job Title: Elmsbrook

Job Number: EB96422

Drawn by: Alex

Filename: 96422_Elmsbrook Planning

Date: 05/05/2017

Drawing No: 96422_ELM_2 v1

Print Size: 1500x3000mm

Bleed Size: N/A

Printer: T.B.C.

Material: Cut vinyl

Seal: N/A

Substrate: Cedar clad tray

Quantity: 1no

octink

All structures are constructed to high standards and in accordance with good industry practice. In signing this artwork off as 'approved', the buyer acknowledges that the structures will be manufactured and erected in accordance with the specification and to standards outlined on this drawing. The buyer also acknowledges that (unless specifically stated) the structures are not intended to be permanent and that the agreed specification and standards do not accord with applicable standards published by the British Standards Institution.