
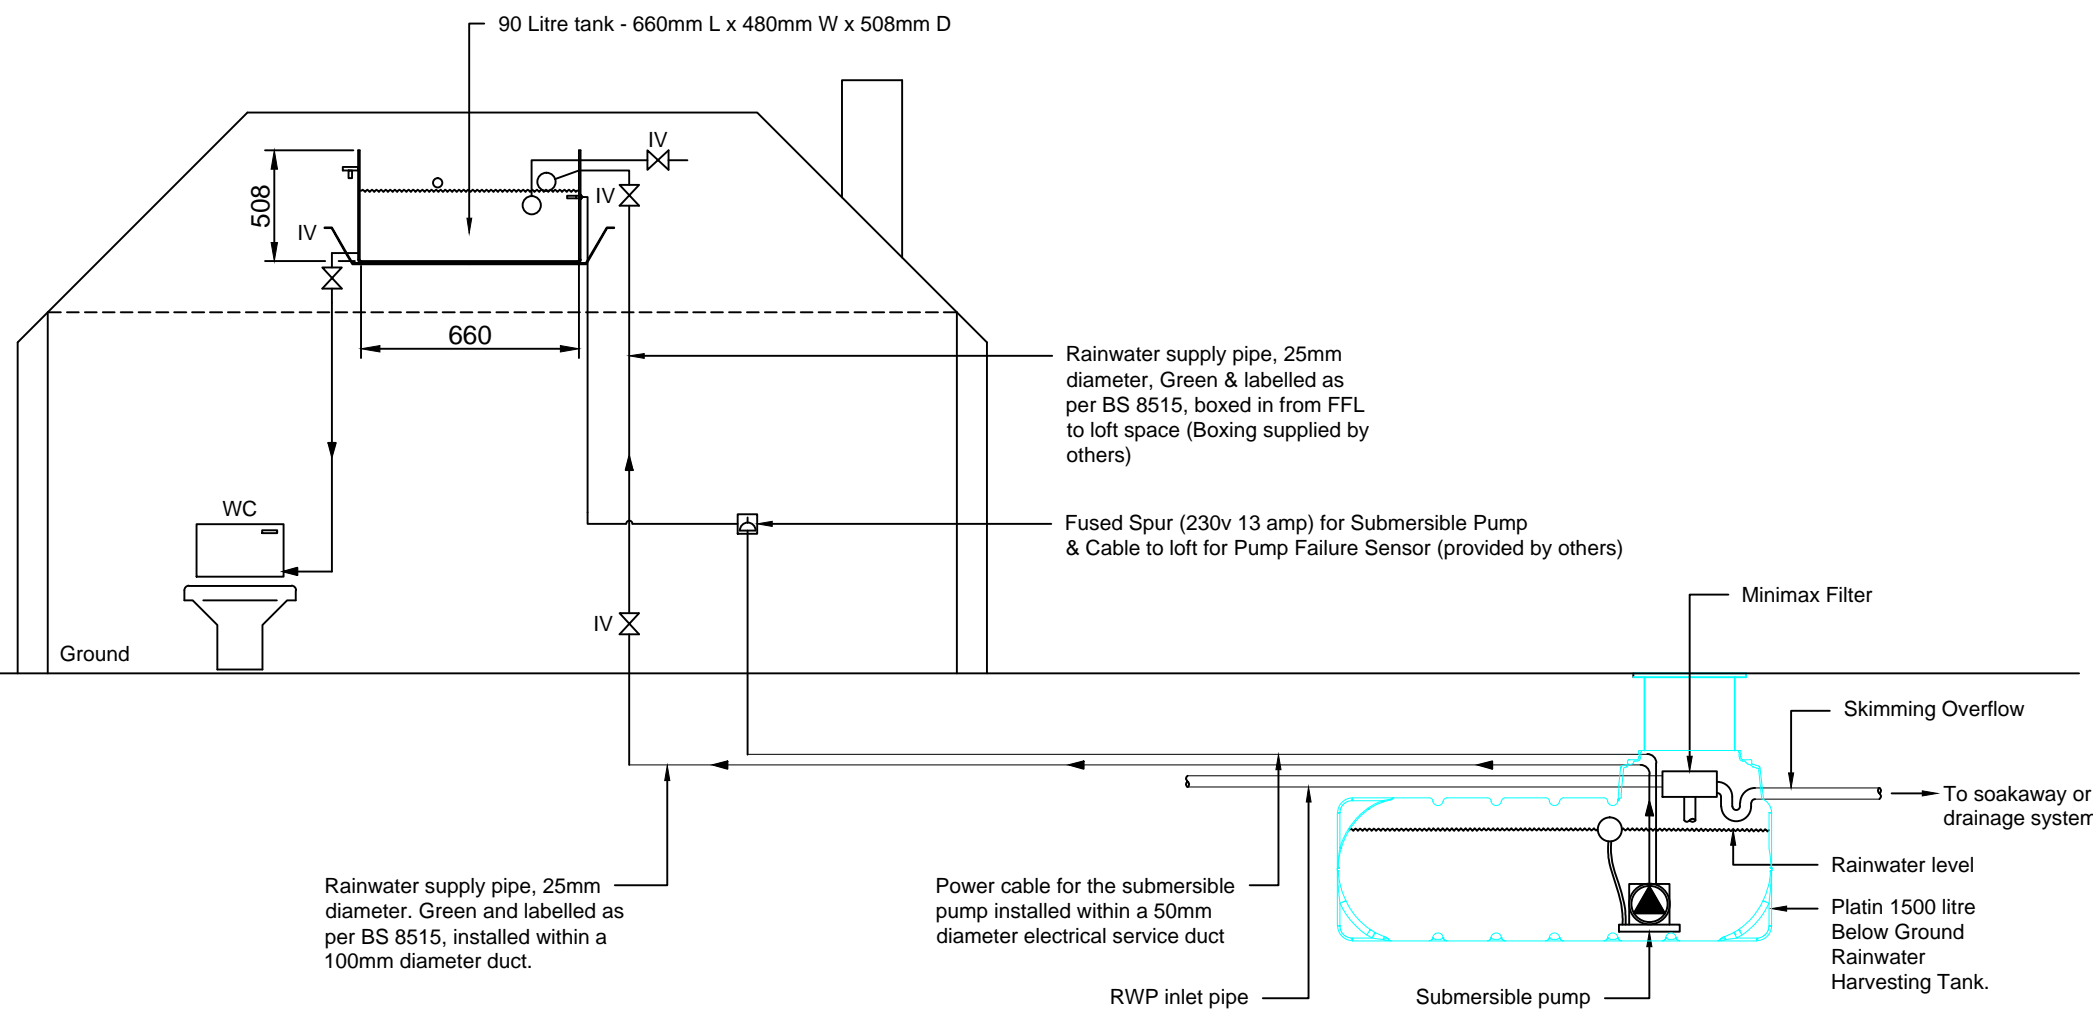


THIS DOCUMENT IS SUPPLIED IN STRICT CONFIDENCE AND MUST NOT BE LENT, REPRODUCED OR DISCLOSED TO ANY THIRD PARTY WITHOUT THE WRITTEN CONSENT OF GRAF UK LIMITED

DO NOT SCALE - IF IN DOUBT ASK

NOTES:-

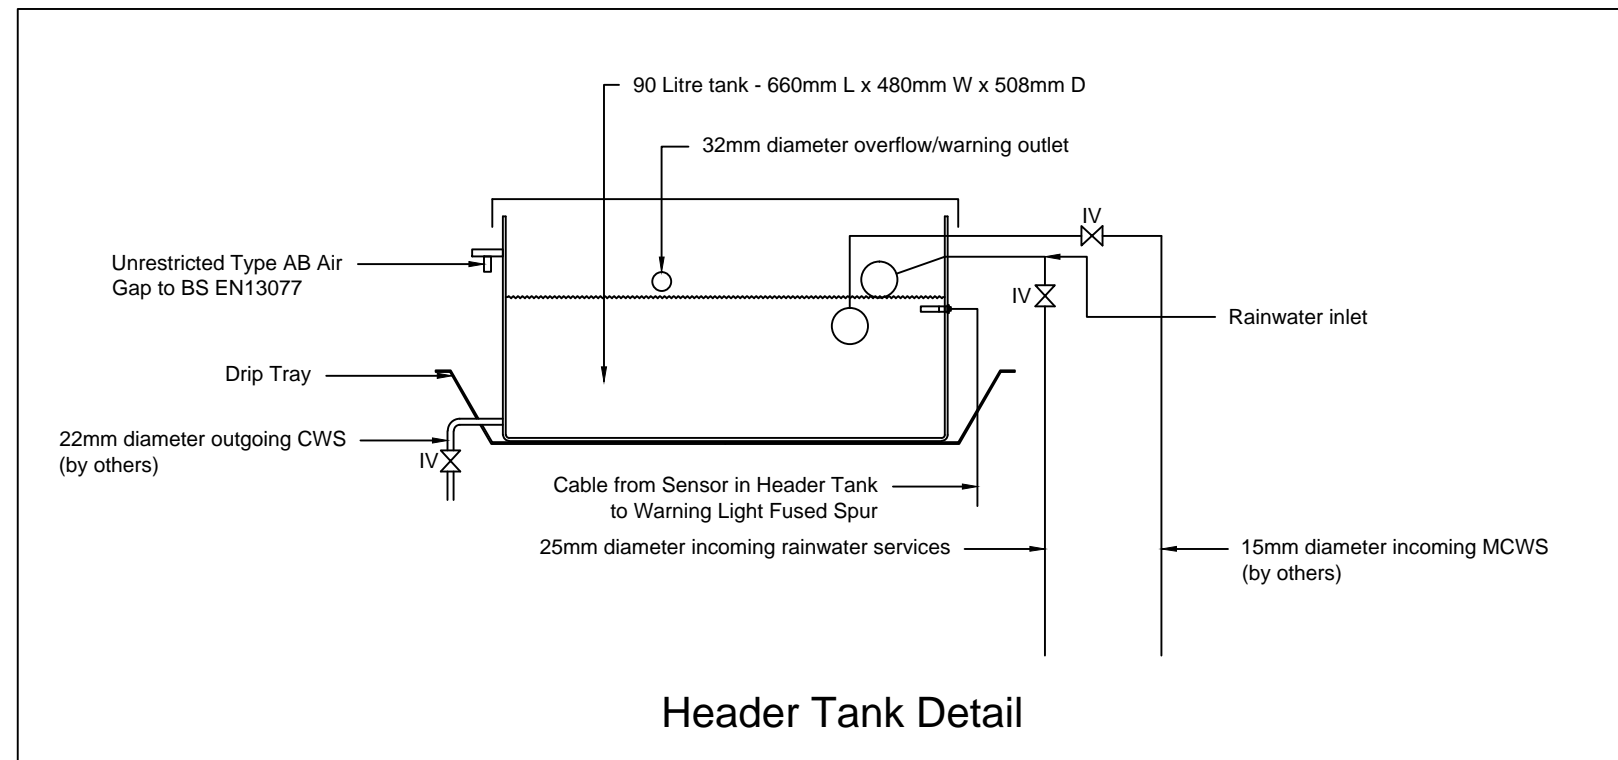

P2	DRIP TRAY ADDED	MC	07.04.15
P1	WARNING LIGHT DETAIL ADDED	MC	20.11.14
P0	FOR GUIDANCE	MC	28.11.13
REV.	DESCRIPTION	BY	DATE

ISSUE
FOR GUIDANCE

GRAF GRAF UK Limited

GRAF UK Limited, Target House, Thorpe Way Industrial Estate, Banbury, Oxfordshire, OX16 4SP
 T: 01608 661500 F: 01295 211333
 E: info@grafuk.co.uk www.grafuk.co.uk

DRAWN : MC	DATE : 28.11.13
CHECKED : MR	SCALE : NTS@A3

PROJECT
Rainwater Harvesting Schematic For Bicester Eco Village

DESCRIPTION
Indirect Supply System With Header Tank

DRAWING No.	REV.
10937.001	P2