


**DRAWING LEGEND**

Total Installed Power: 3.12 kWp  
 12 Modules 260Wp each  
 Modules @ 10 Degrees

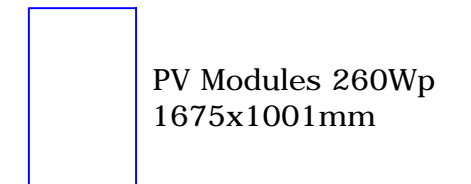


Modules mounted on K2 S-Dome.  
 Sacrificial layer of Sarnafil Single Ply to be welded to roof underneath location of Regupol® resist solar building protection mats.

A snorkel should be installed by others for DC cable penetration

Drawing to be read in conjunction with I1546-101-02

Weight Added  
 Ballast Weight : 700 kg  
 Modules and Mounting : 300 kg  
 Total Weight Added: 1000 kg

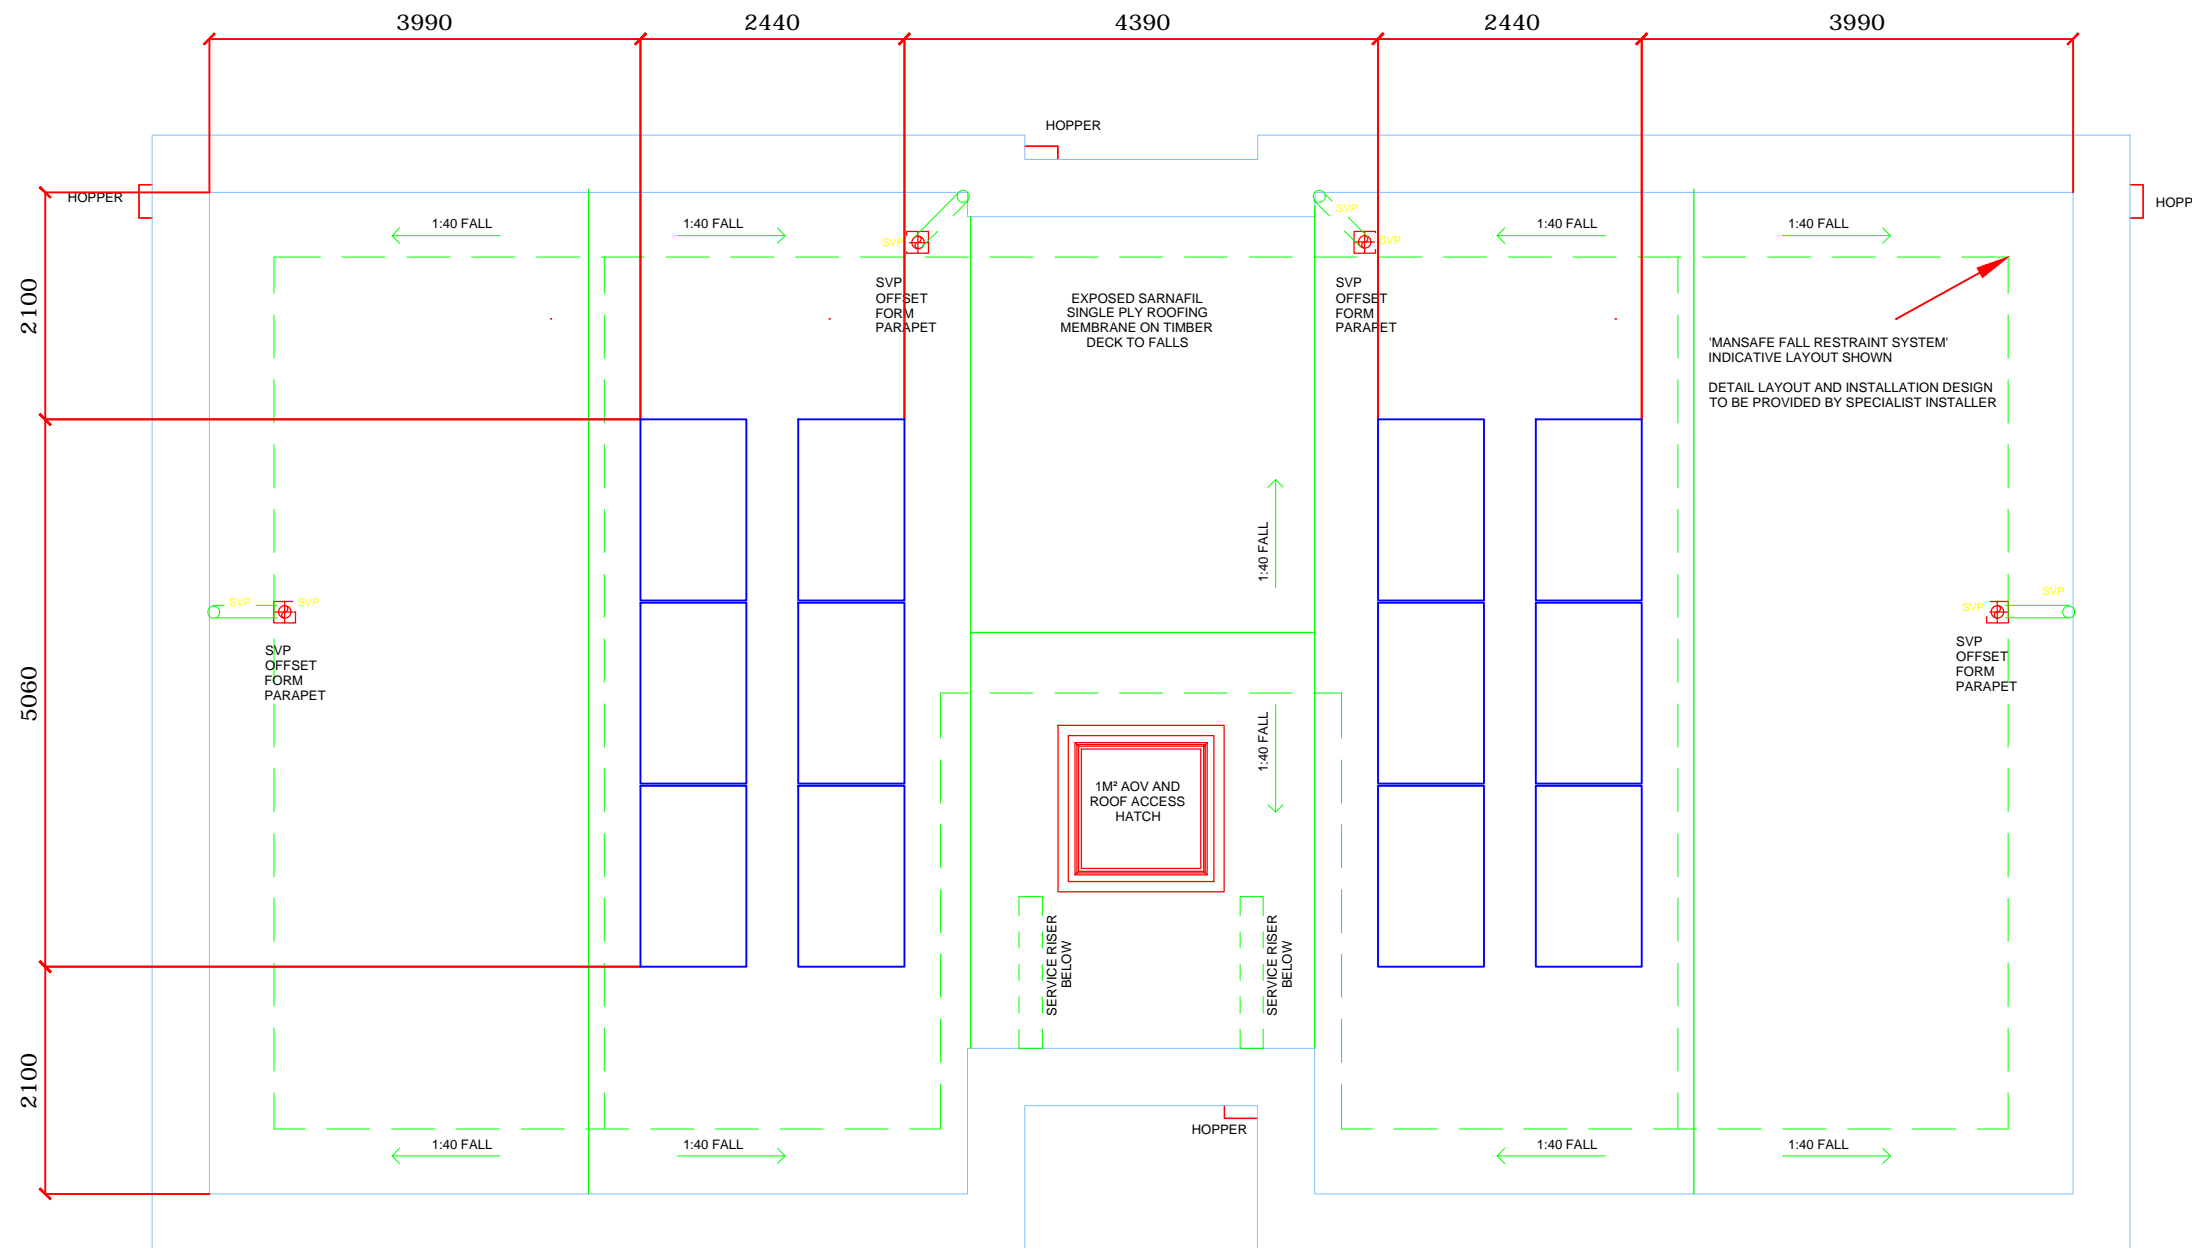

Rev	Description	RB	NK	Date
A	Dimensions Changed & Text Added	RB	NK	08/02/17
		Dwn	Chck	



**PHOTON ENERGY**

© Photon Energy Ltd  
 8 Windsor Square  
 Silver Street  
 Reading, RG1 2TH  
 Tel + 44 118 997 7470  
 info@photonenergy.co.uk  
 www.photonenergy.co.uk  
 All rights reserved

Project Number: <b>I1546</b>	
Project Name: <b>NW Bicester Phase 2</b>	
Drawing By: <b>Rikki Baker</b>	Scale: <b>1:70 @ A3</b>
Checked By: <b>Nikolaos Kallitsis</b>	Date: <b>17/11/2016</b>
Drawing Name: <b>PV Roof Layout Plots 296-299</b>	
Drawing No: <b>I1546-101-01</b>	Rev: <b>A</b>