

SCHEDULE OF MATERIALS TO EXTERNAL WALLS AND ROOF:



WALLS TO BE FORMED USING RUBBLE COURSED LIMESTONE TO MATCH EXISTING WITH RUBBED LIME MORTAR BEDS/JOINTS. SAMPLE PANEL TO BE ERECTED FOR APPROVAL ON SITE.

PARAPET WALLS TO BE CAPPED USING HADDONSTONE T740 CAST STONE COPING - 440 X 75MM

FLAT ROOF FORMED USING SARNAFIL SINGLE PLY MEMBRANE IN LEAD GREY. ALL FLASHINGS AND SOAKERS IN TRADITIONAL CODE 5 LEAD WORK.

JOINERY AS PER DETAILS BELOW

LANTERN LIGHT SHOWN ON SEPARATE SHEET 1007-LANTERN

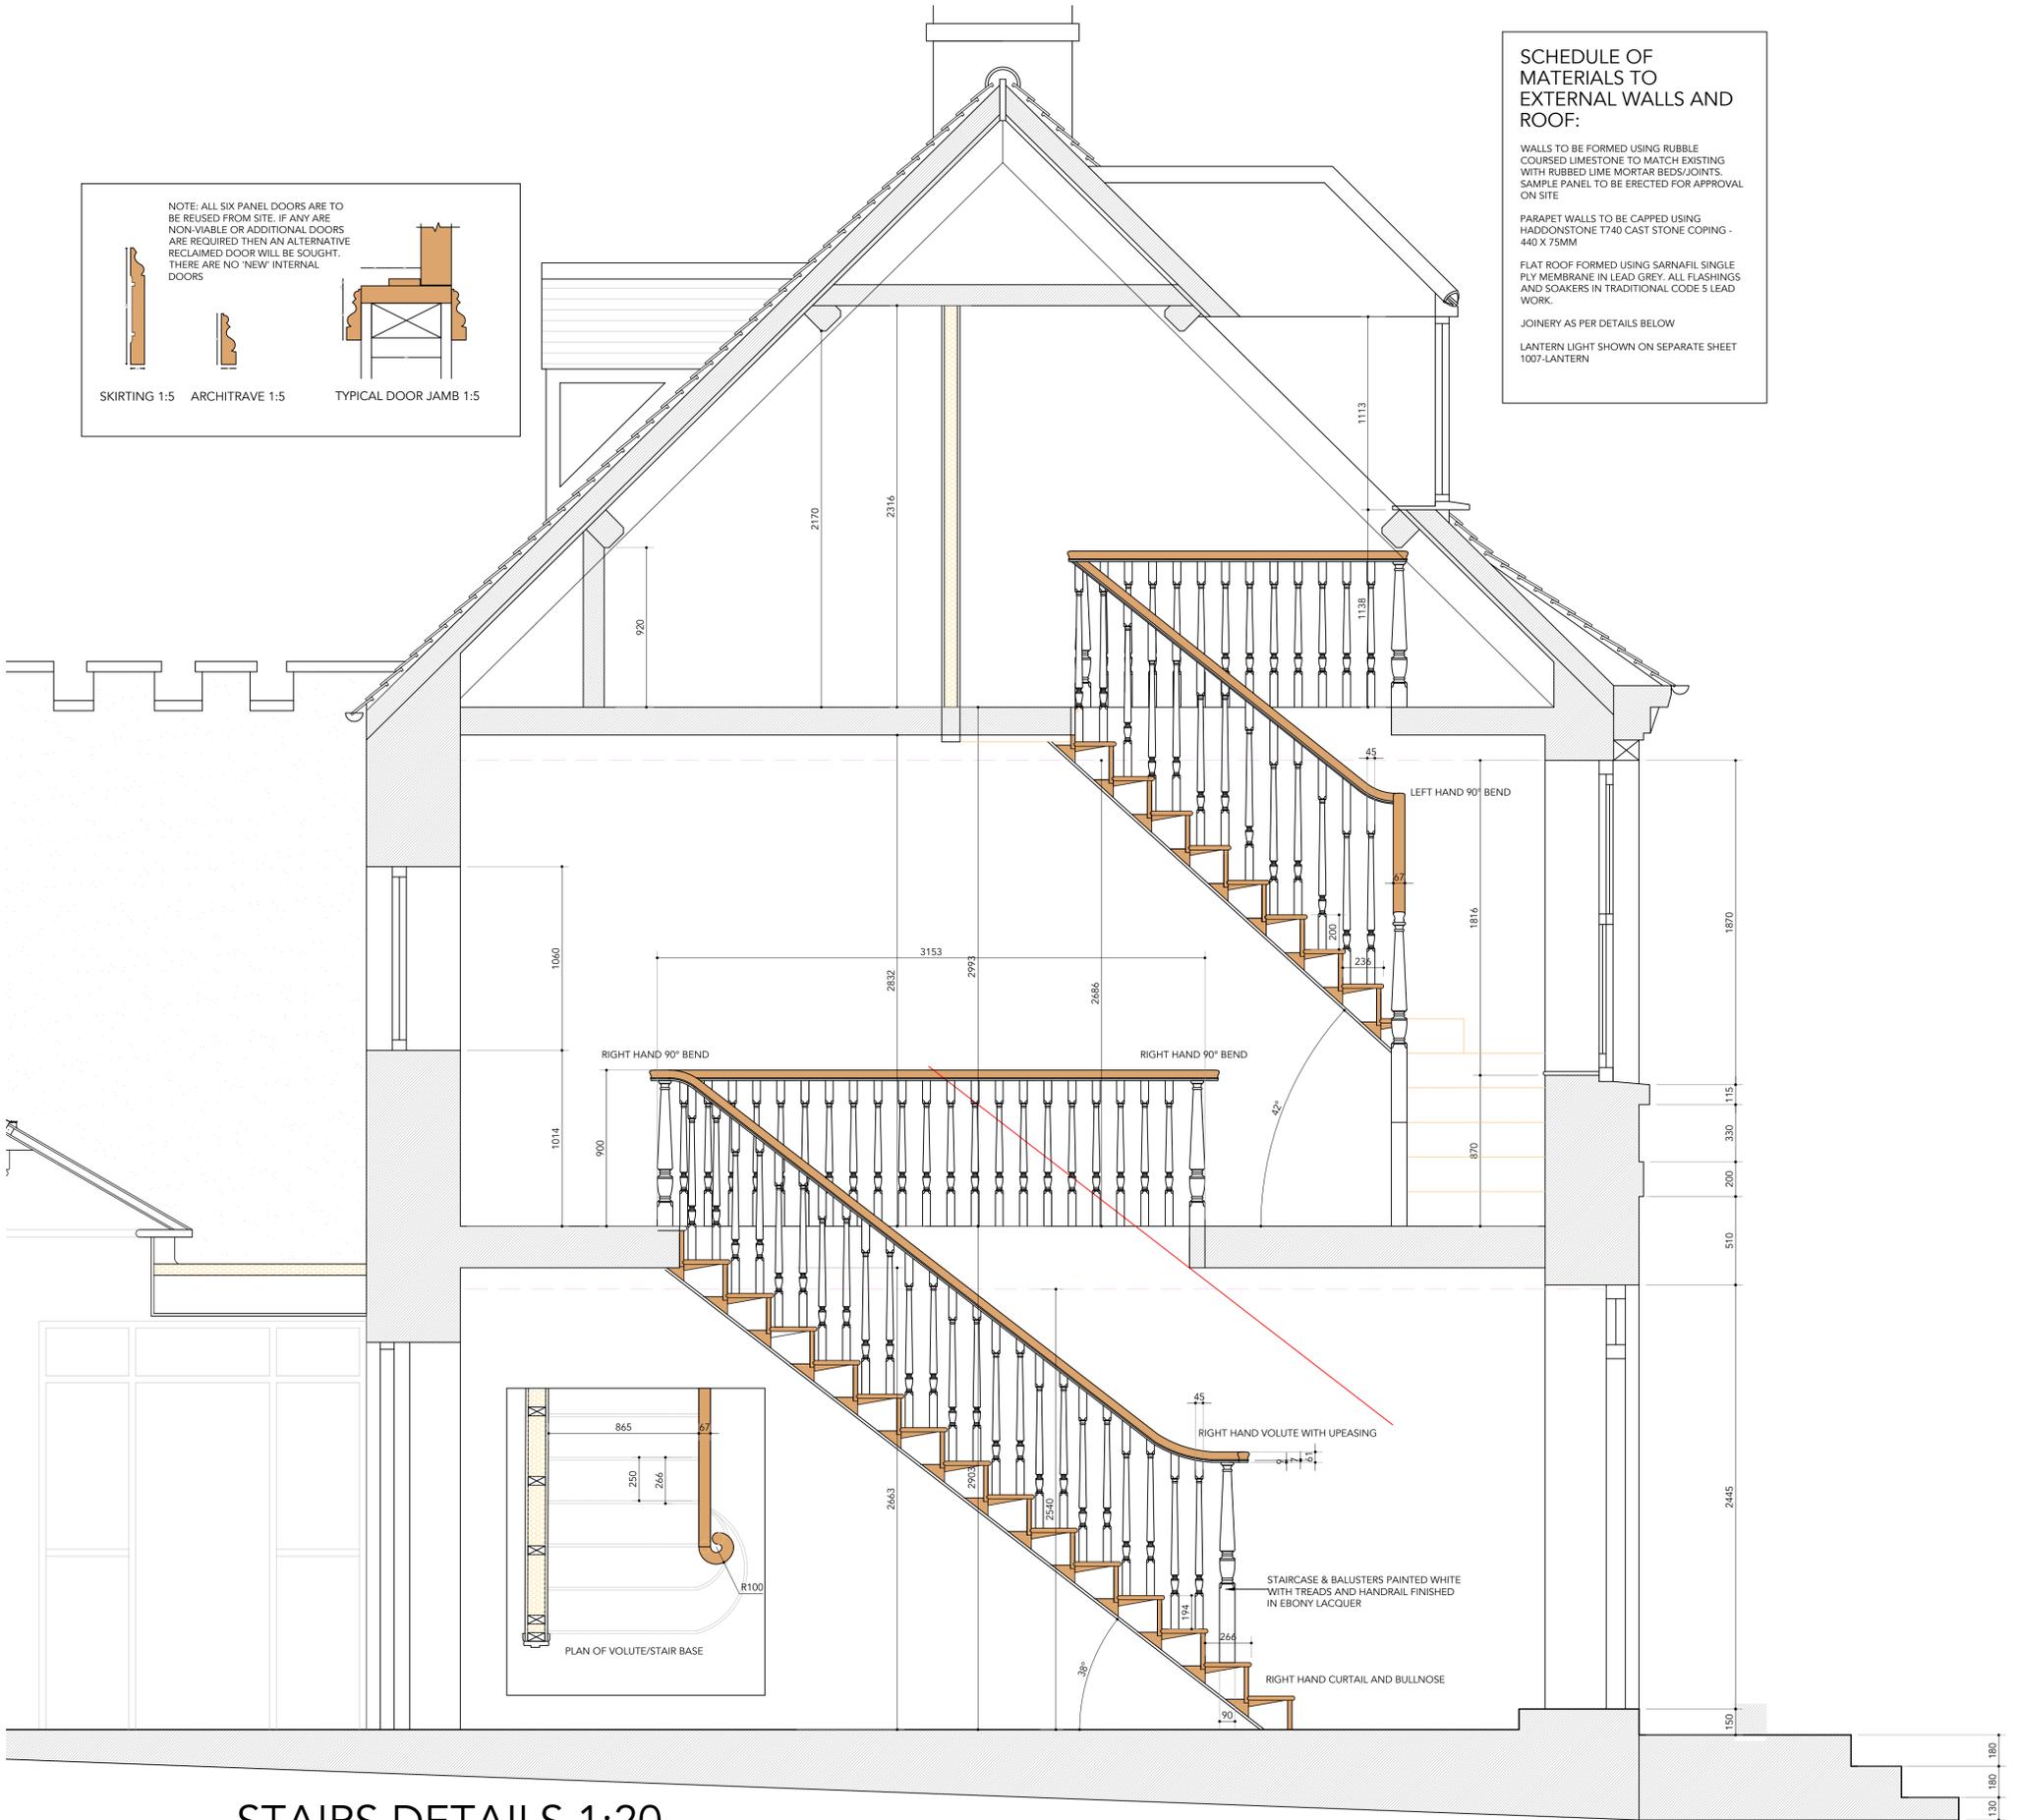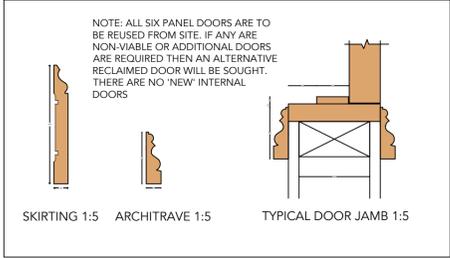

STAIRS DETAILS 1:20

