


- CONTRACTORS MUST CHECK ALL DIMENSIONS ON SITE. ONLY FIGURED DIMENSIONS ARE TO BE WORKED FROM. DISCREPANCIES MUST BE REPORTED TO THE ARCHITECT OR ENGINEER BEFORE PROCEEDING. © THIS DRAWING IS COPYRIGHT.
- REPRODUCED FROM OS SITEMAP BY PERMISSION OF ORDNANCE SURVEYS ON BEHALF OF THE CONTROLLER OF HER MAJESTY'S STATIONERY OFFICE. © CROWN COPYRIGHT 2008. ALL RIGHTS RESERVED. LICENCE NUMBER 100007126.
- UNTIL TECHNICAL APPROVAL HAS BEEN OBTAINED FROM THE RELEVANT AUTHORITIES, ALL DRAWINGS ARE ISSUED AS PRELIMINARY AND NOT FOR CONSTRUCTION. SHOULD THE CONTRACTOR COMMENCE SITE WORK PRIOR TO APPROVAL BEING GIVEN IT IS ENTIRELY AT HIS OWN RISK.

NOTES:  
SUBJECT TO DETAILED DESIGN  
SUNITS: METRIC. APPROVAL HAS BEEN OBTAINED FROM THE RELEVANT AUTHORITIES. ALL DRAWINGS ARE ISSUED AS PRELIMINARY AND NOT FOR CONSTRUCTION. SHOULD THE CONTRACTOR COMMENCE SITE WORK PRIOR TO APPROVAL BEING GIVEN IT IS ENTIRELY AT HIS OWN RISK.  
TO BE READ IN CONJUNCTION WITH DRAWINGS HEYF5/24 TO HEYF5/27 INCLUSIVE

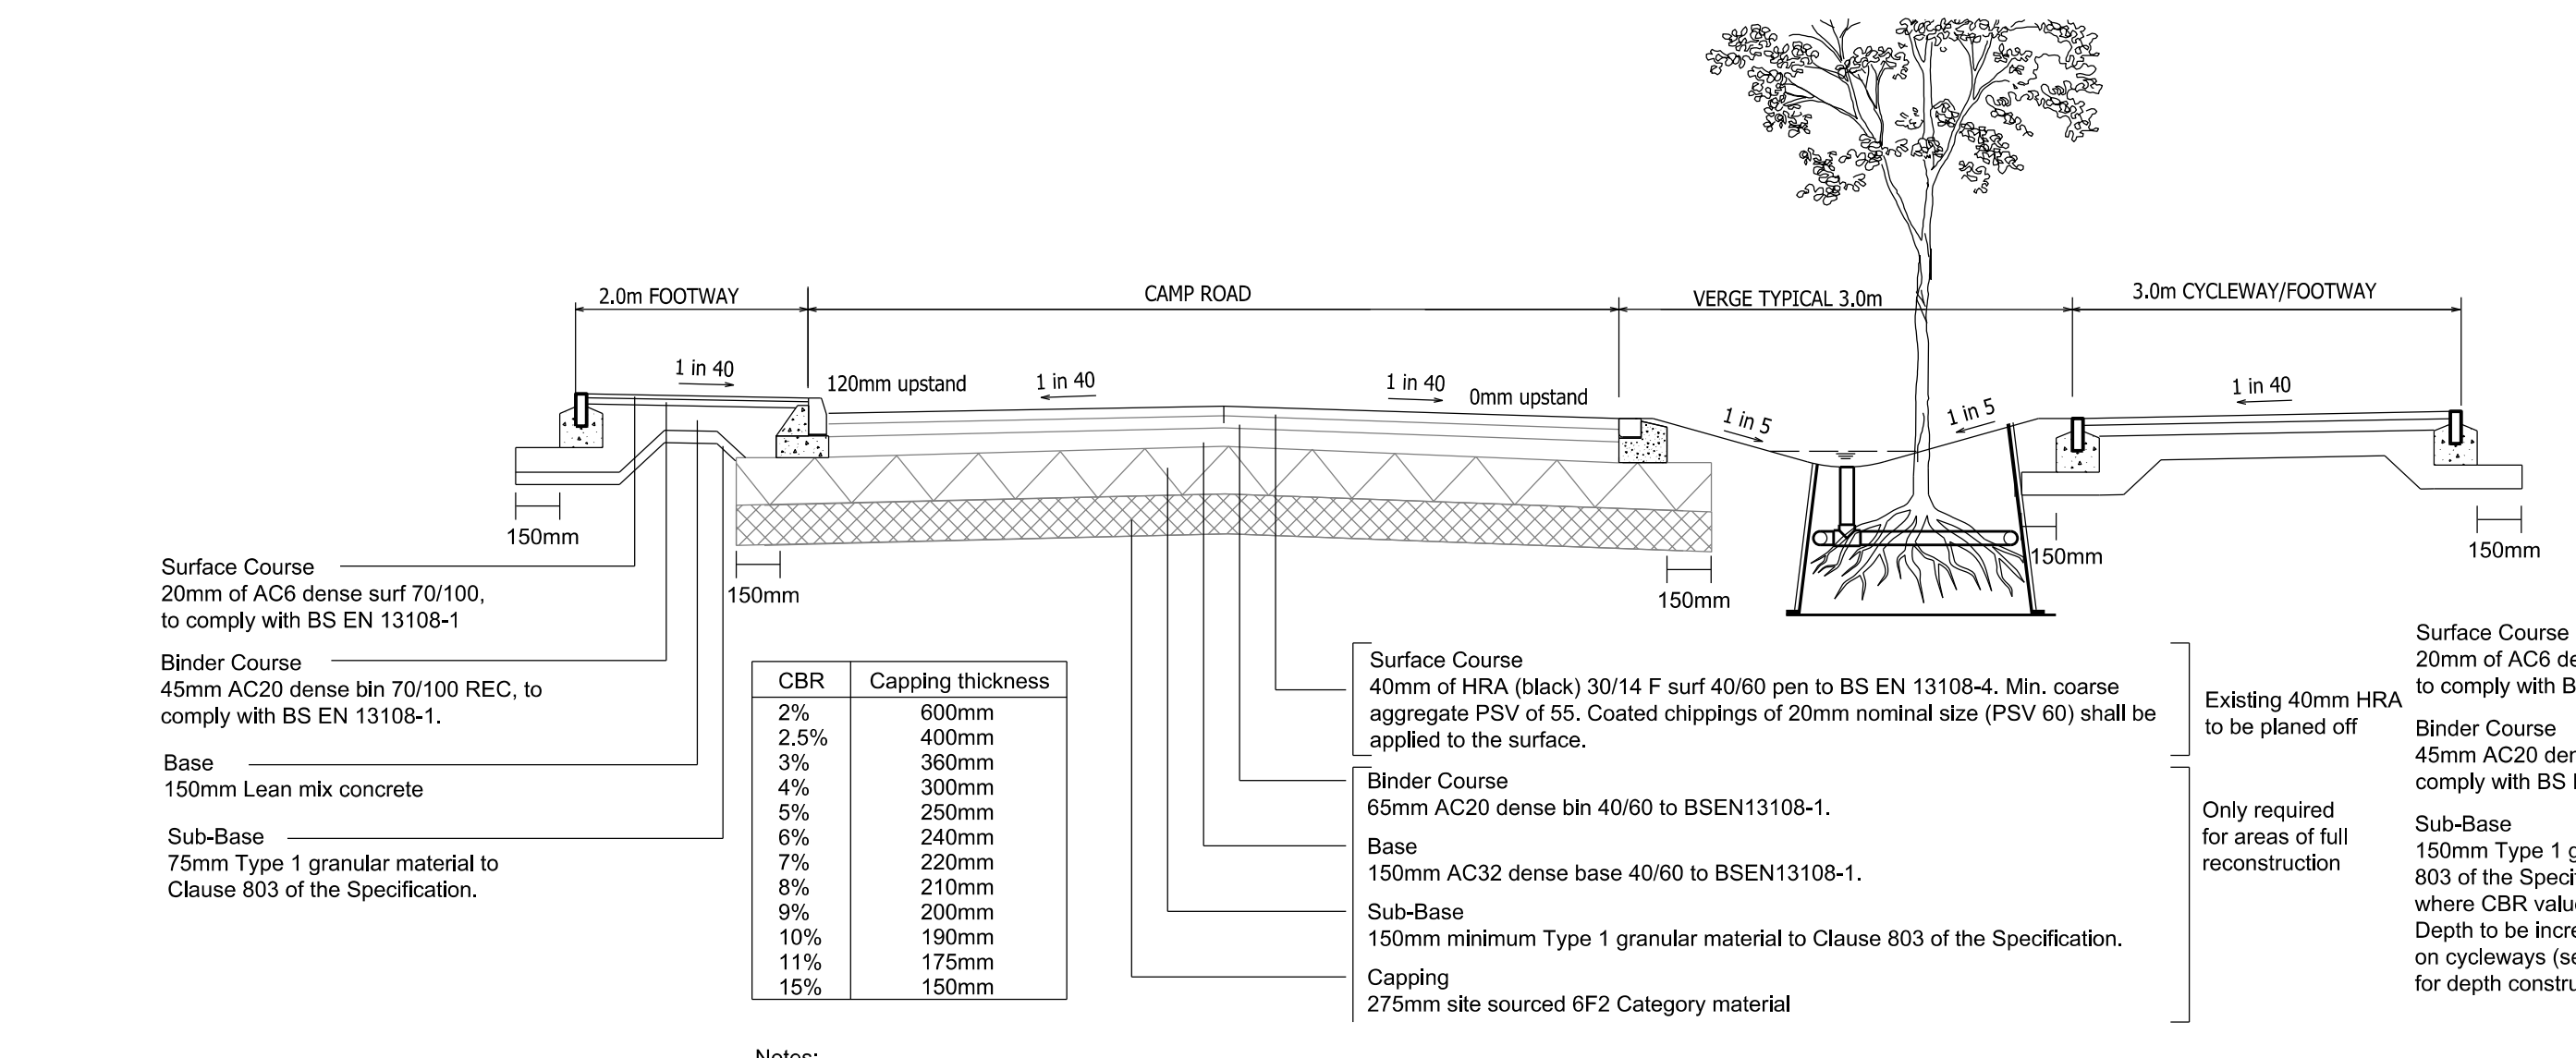


CBR	Capping thickness	Surface Course
2%	600mm	40mm of HRA (black) 30/14 F surf 40/60 per to BS EN 13108-1. Min. coarse aggregate PSV of 55. Coated chippings of 20mm nominal size (PSV 60) shall be applied to the surface.
2.5%	400mm	
3%	300mm	
4%	300mm	
6%	240mm	
7%	230mm	
8%	210mm	
9%	200mm	
10%	180mm	
11%	170mm	
15%	150mm	


**TYPICAL CAMP ROAD FOOTWAY CONSTRUCTION ADJACENT TO CARRIAGEWAY**

**TYPICAL CAMP ROAD BITUMINOUS CONSTRUCTION DETAIL**


**TYPICAL CAMP ROAD FOOTWAY CONSTRUCTION NOT ABUTTING TO CARRIAGEWAY**

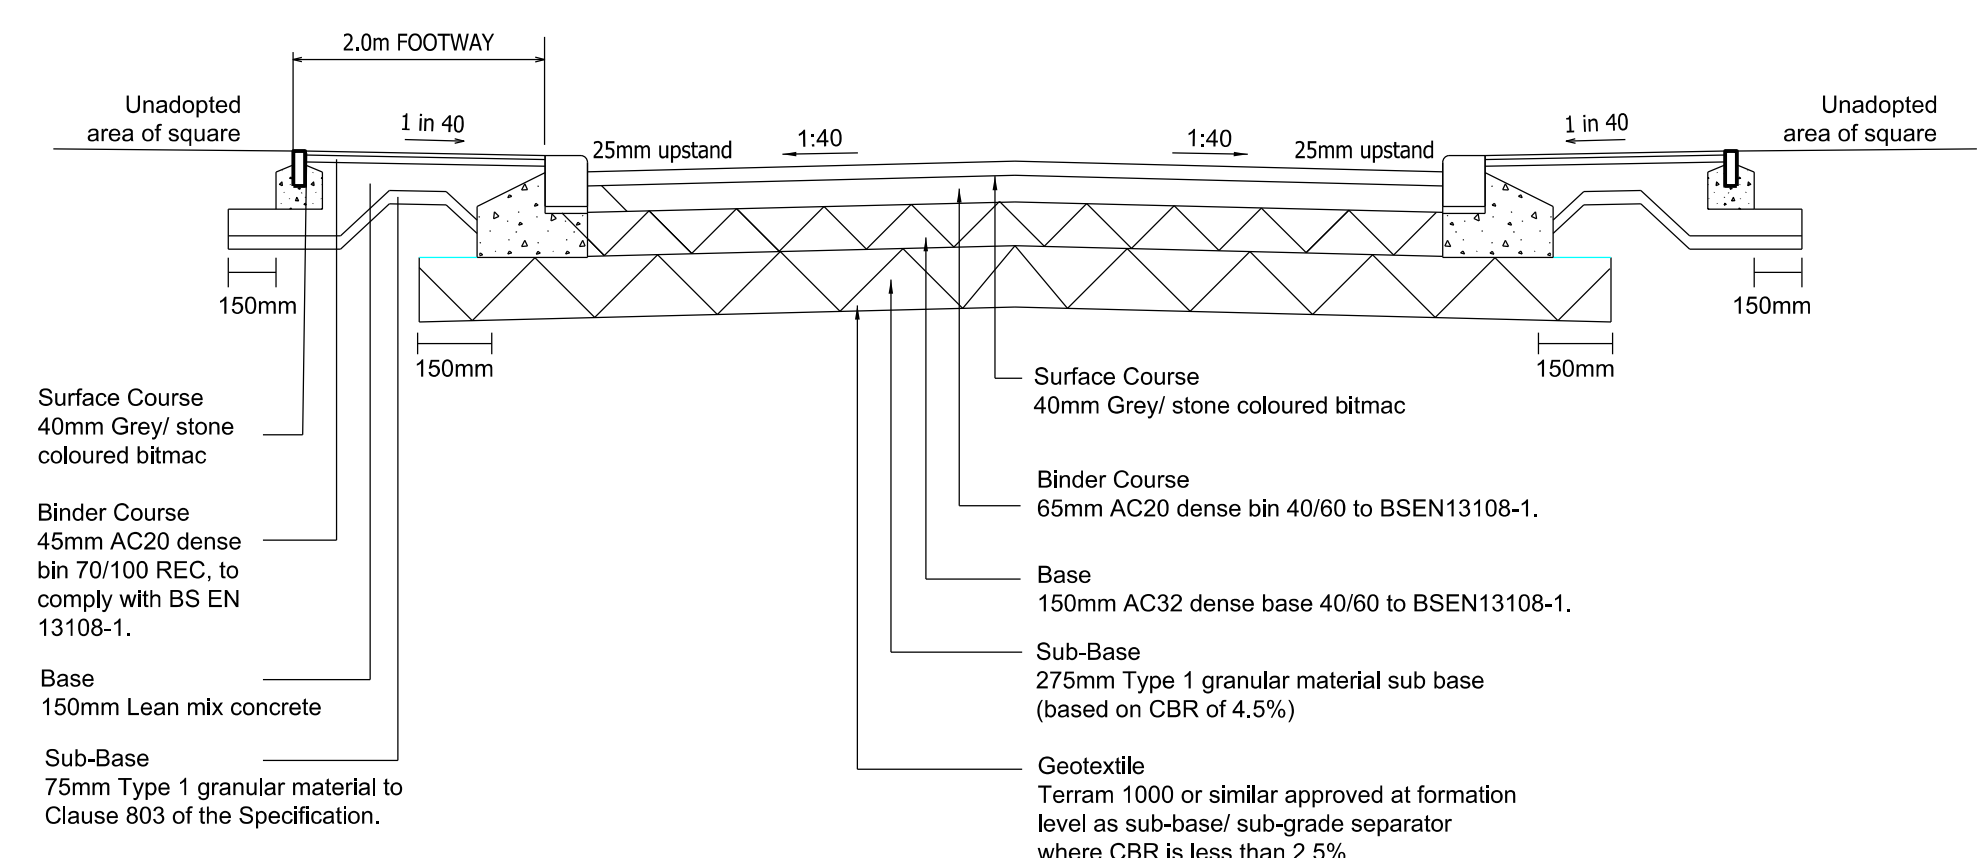


**TYPICAL CAMP ROAD SQUARE DETAIL (SHARED SURFACE)**

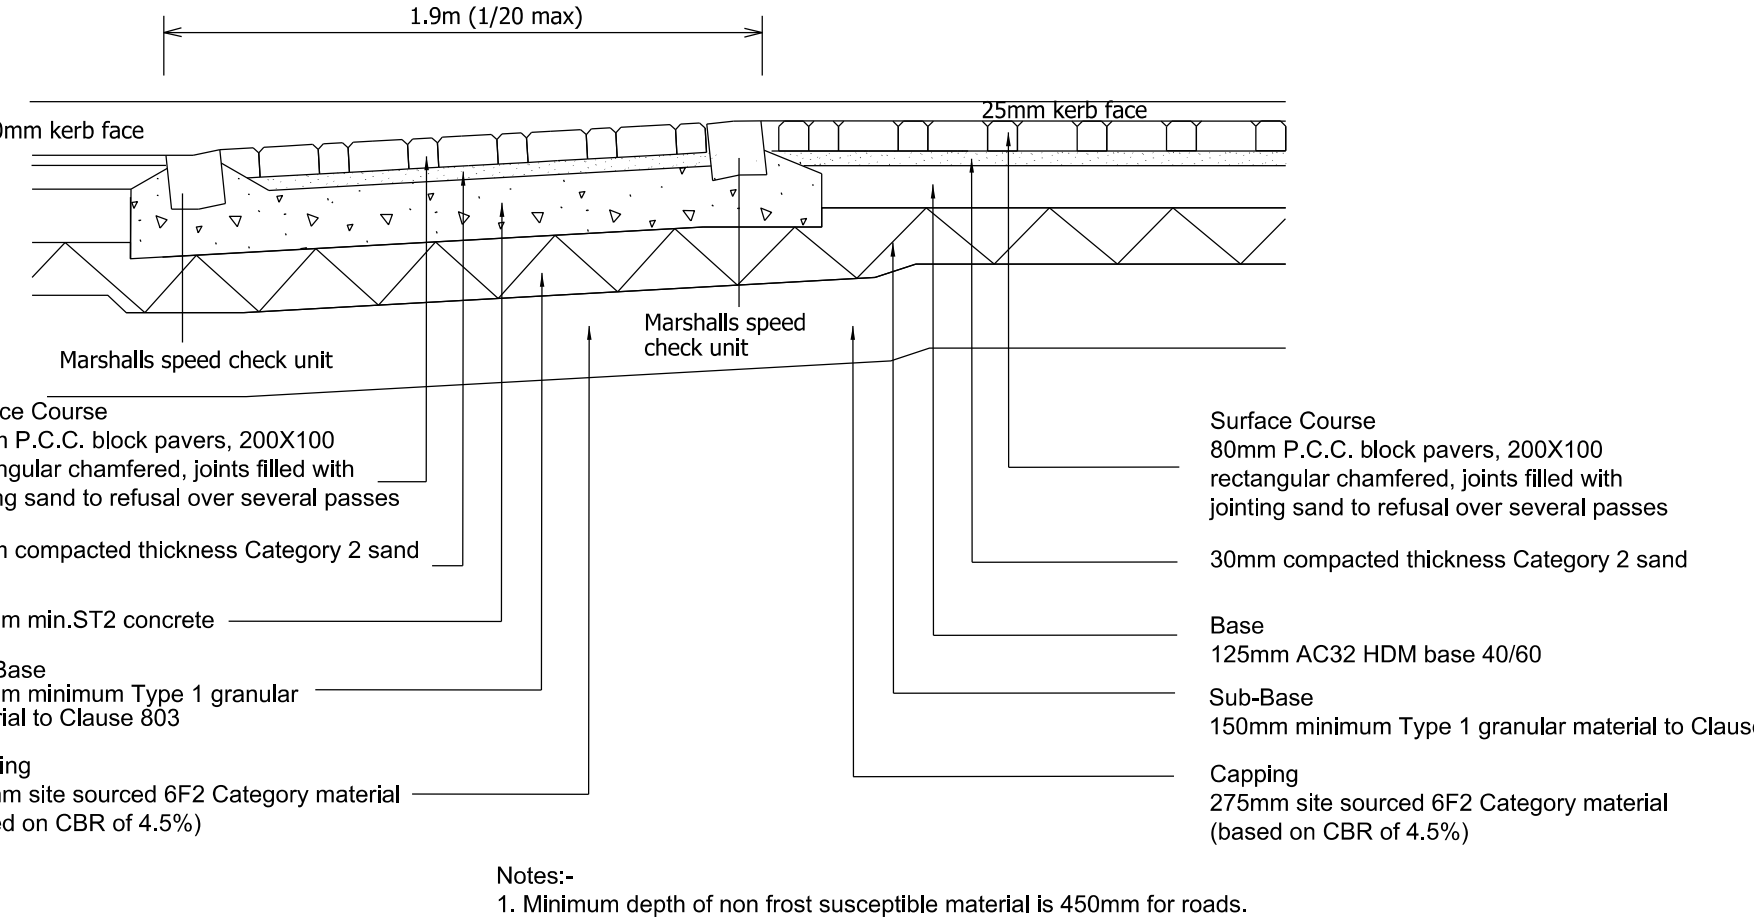


**TYPICAL RAMP AND RAISED TABLE DETAIL**

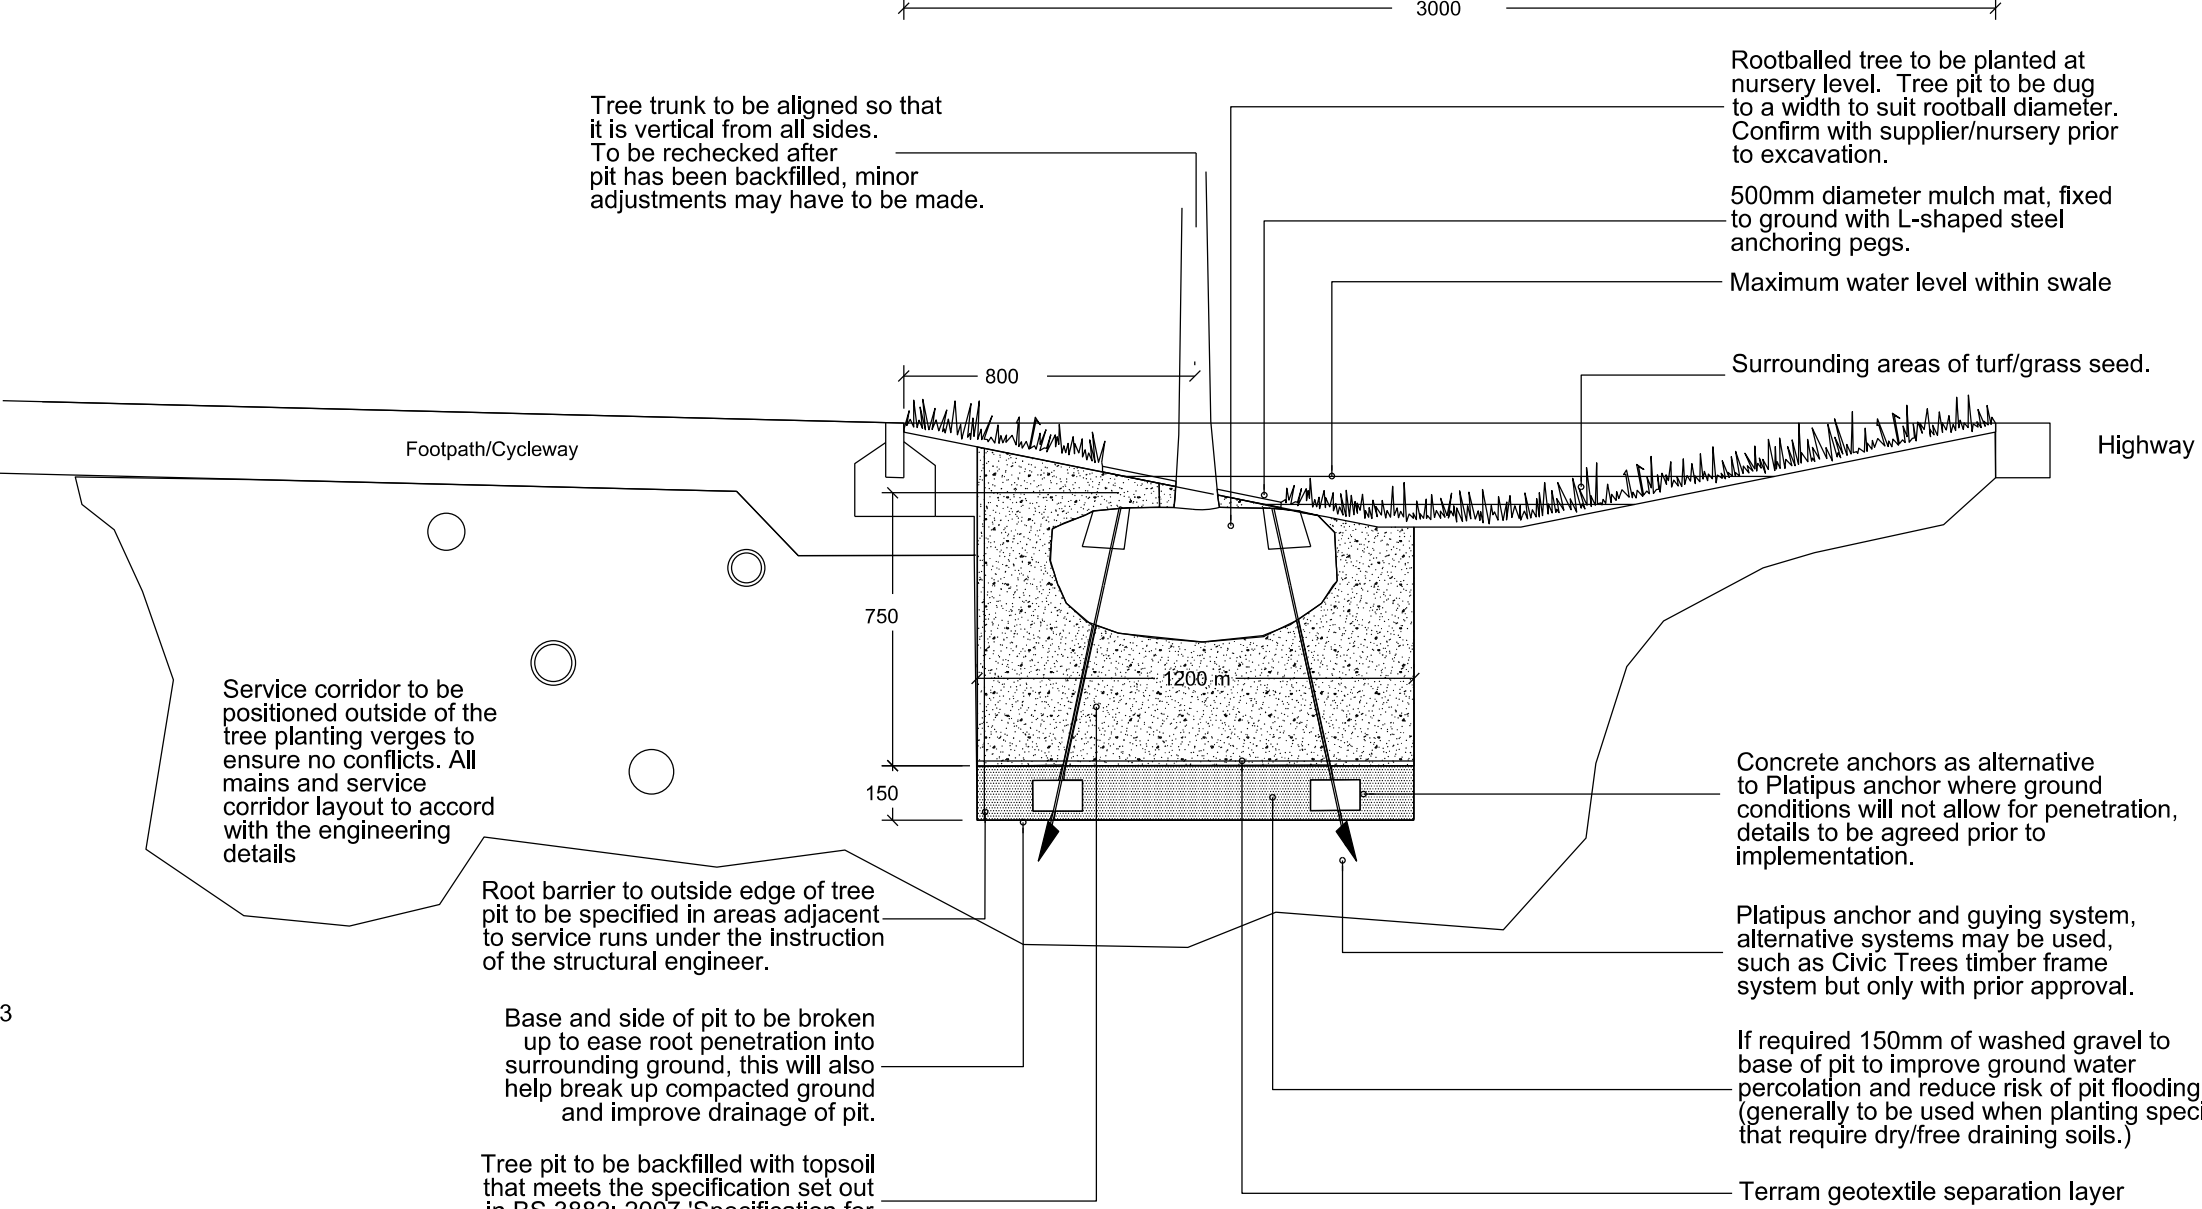


**TYPICAL SECTION THROUGH SWALE FEATURE**

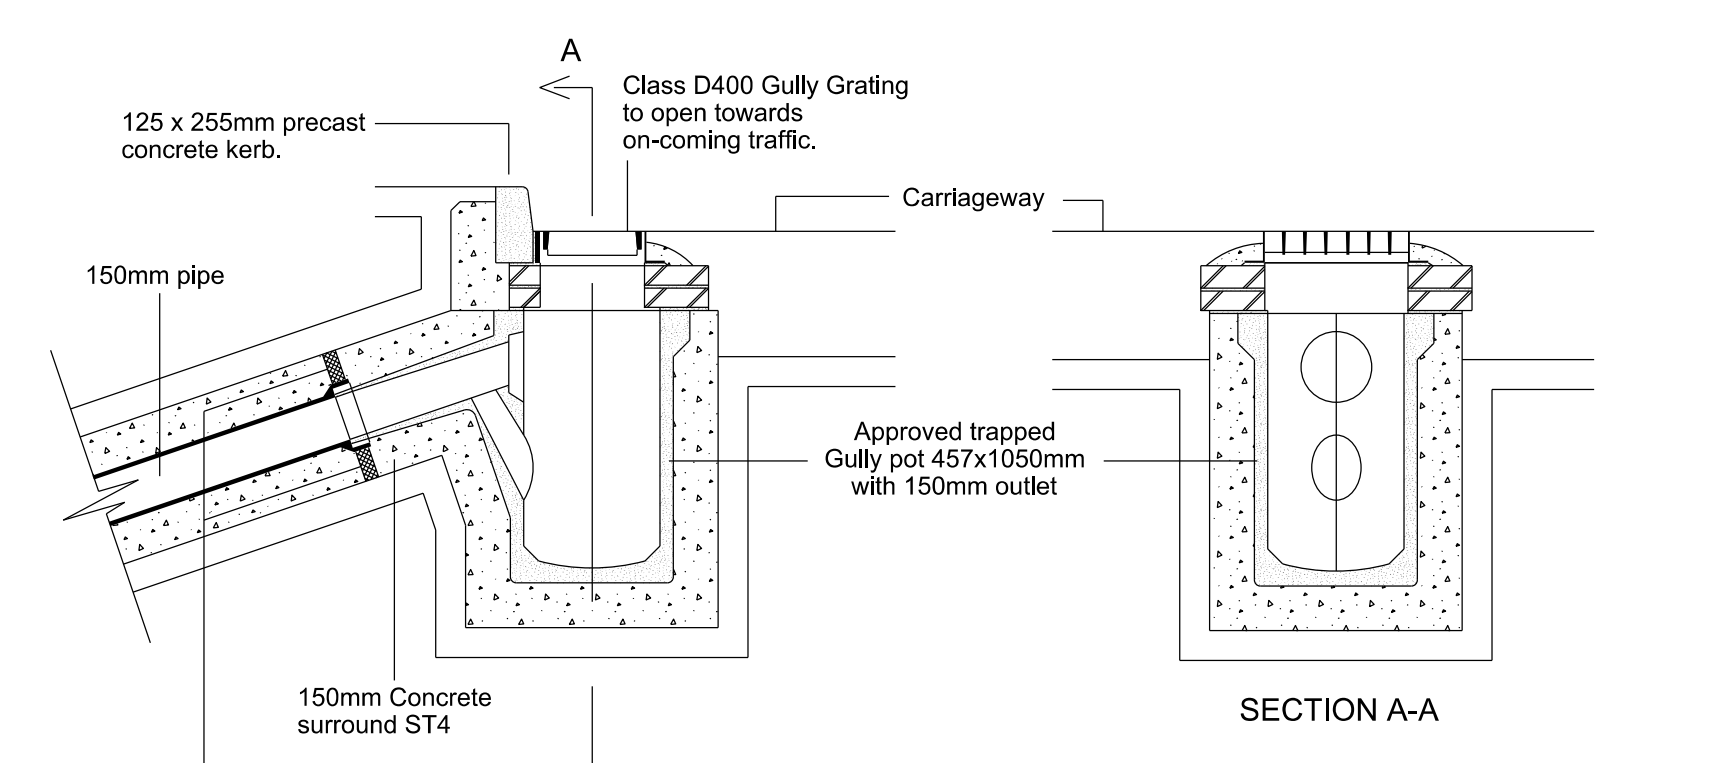


**GULLY DETAIL**

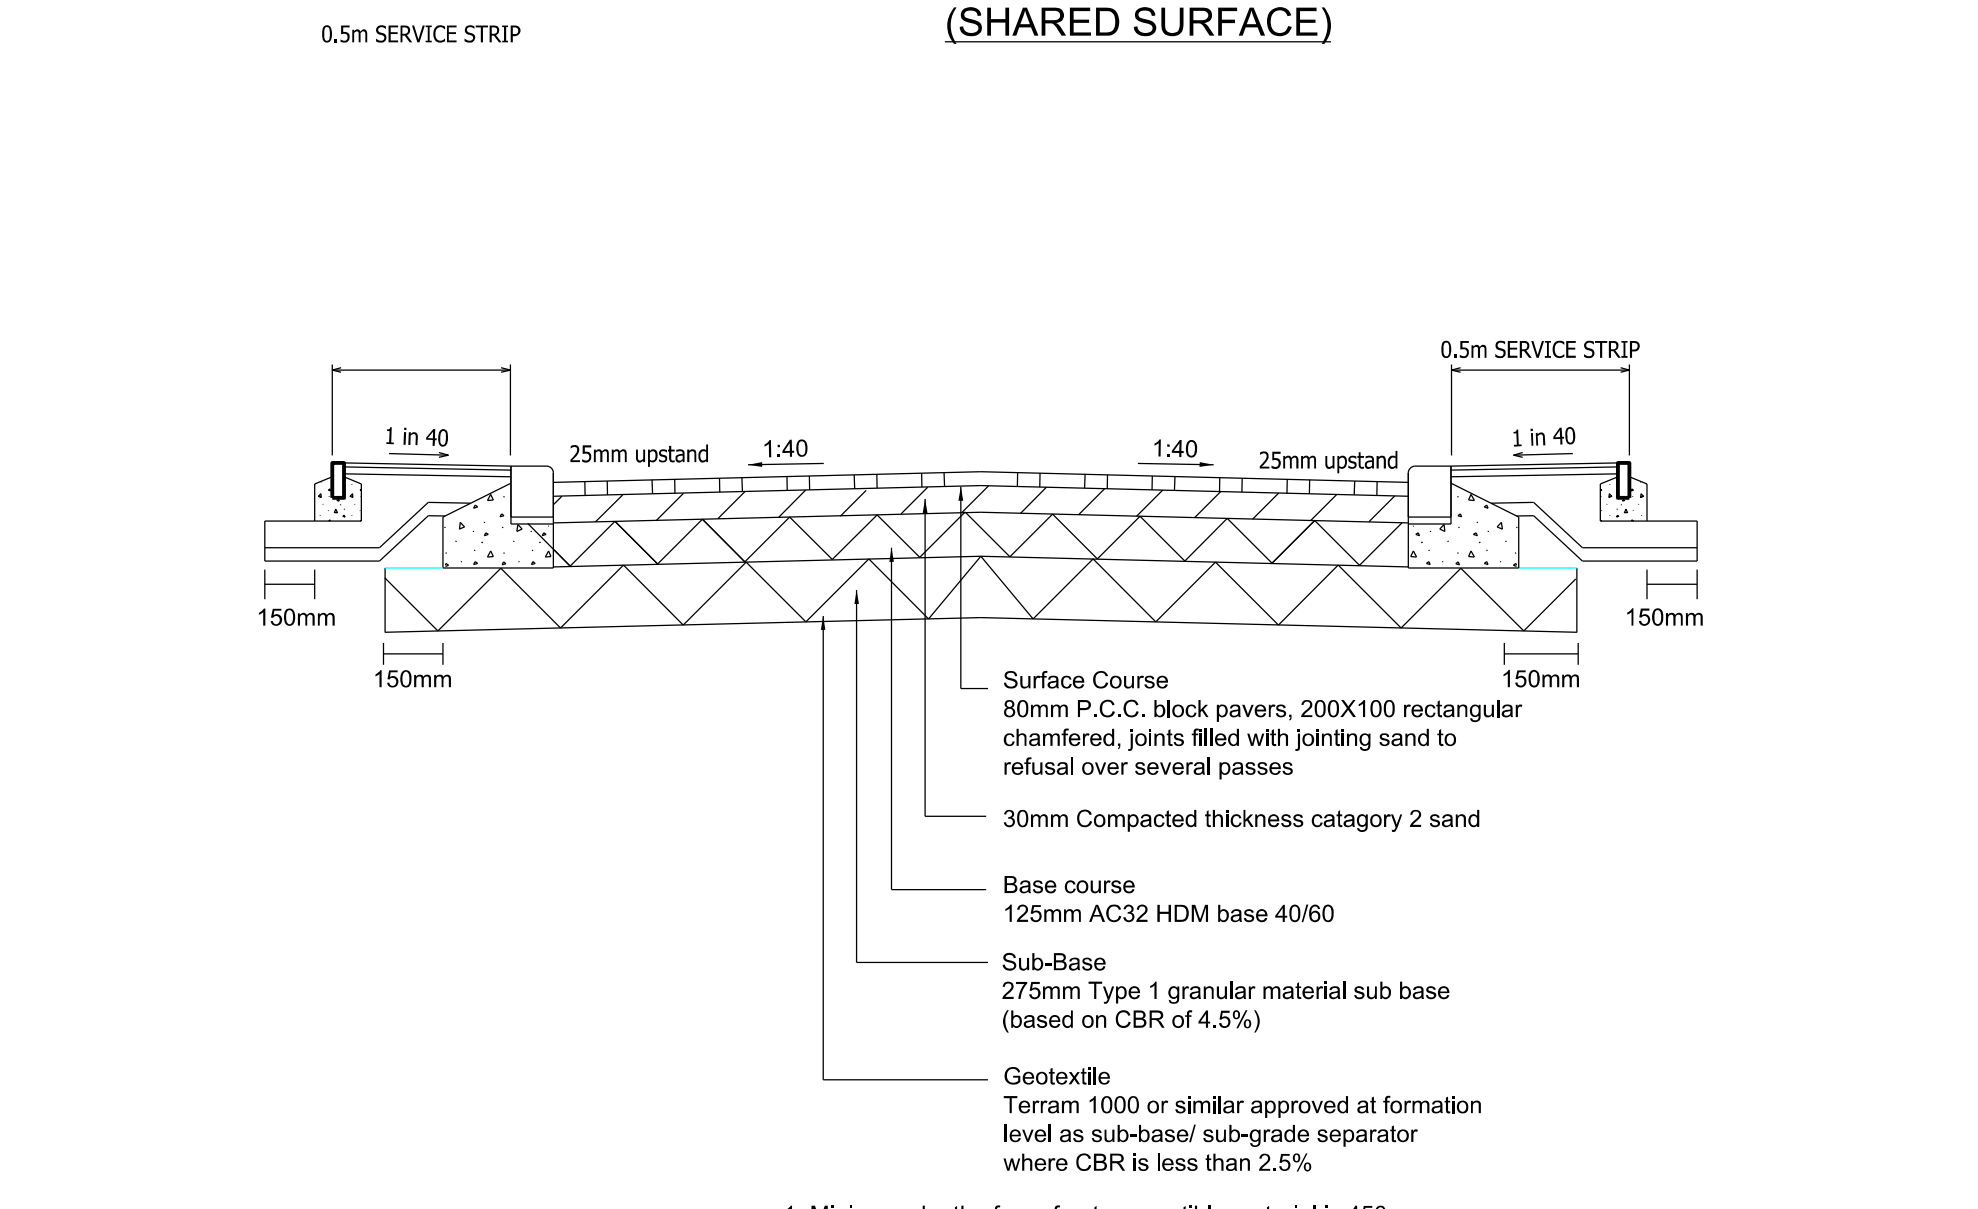


**TYPICAL CAMP ROAD ADOPTABLE BLOCK PAVING RAISED TABLE**

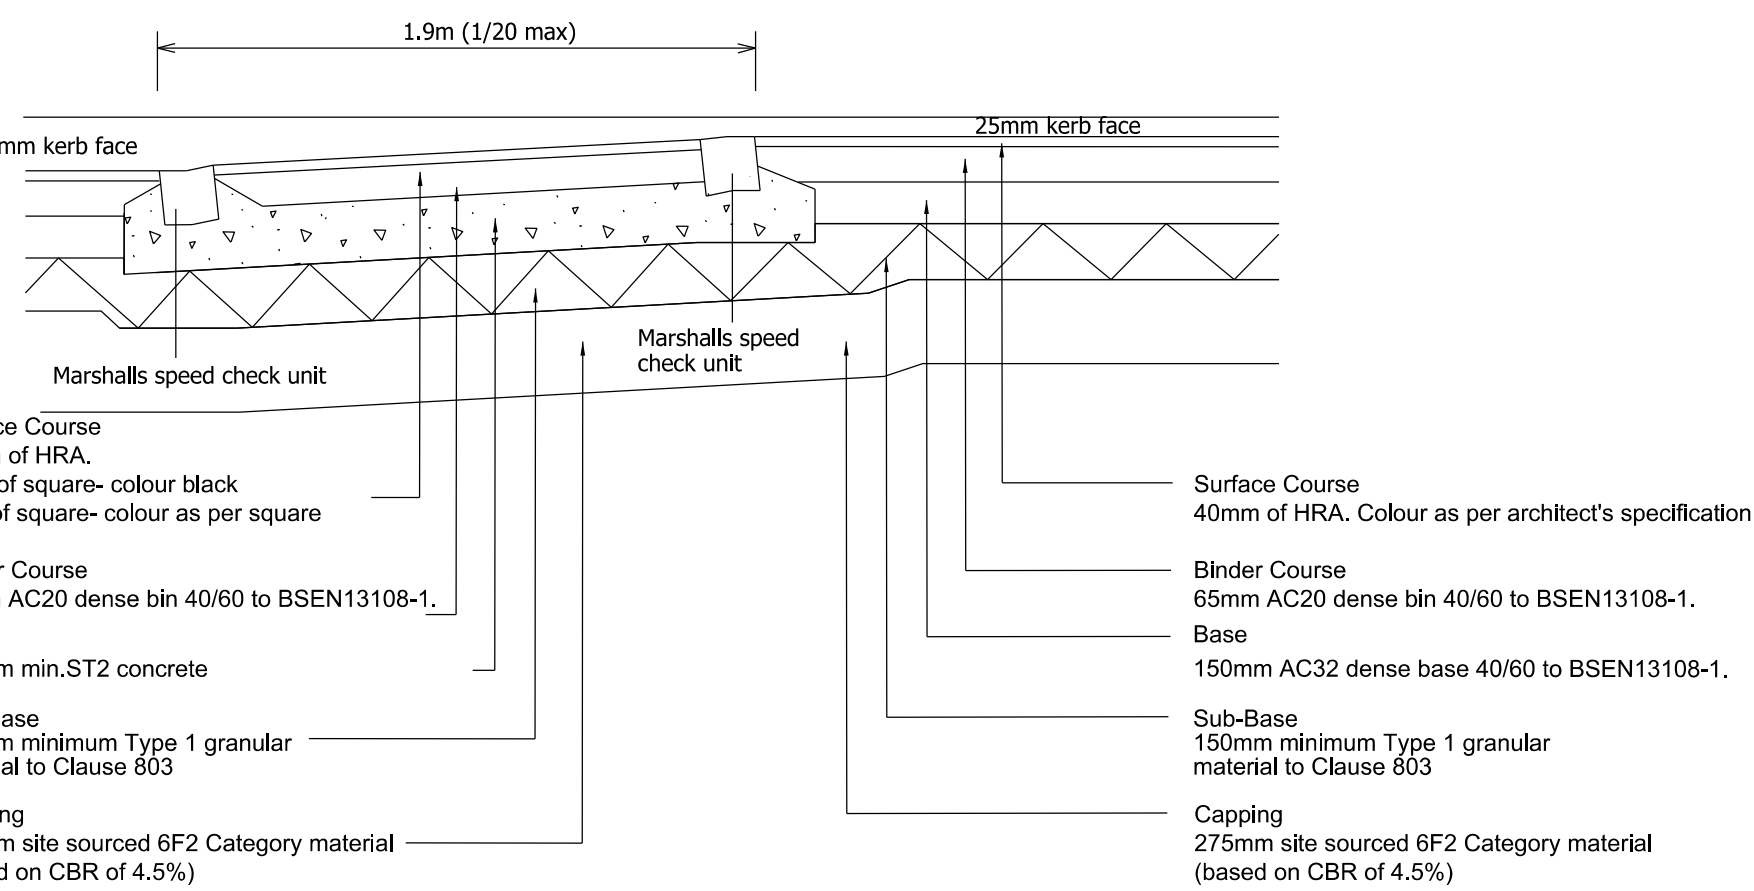


**TYPICAL RAMP AND RAISED TABLE DETAIL AT VILLAGE SQUARE**

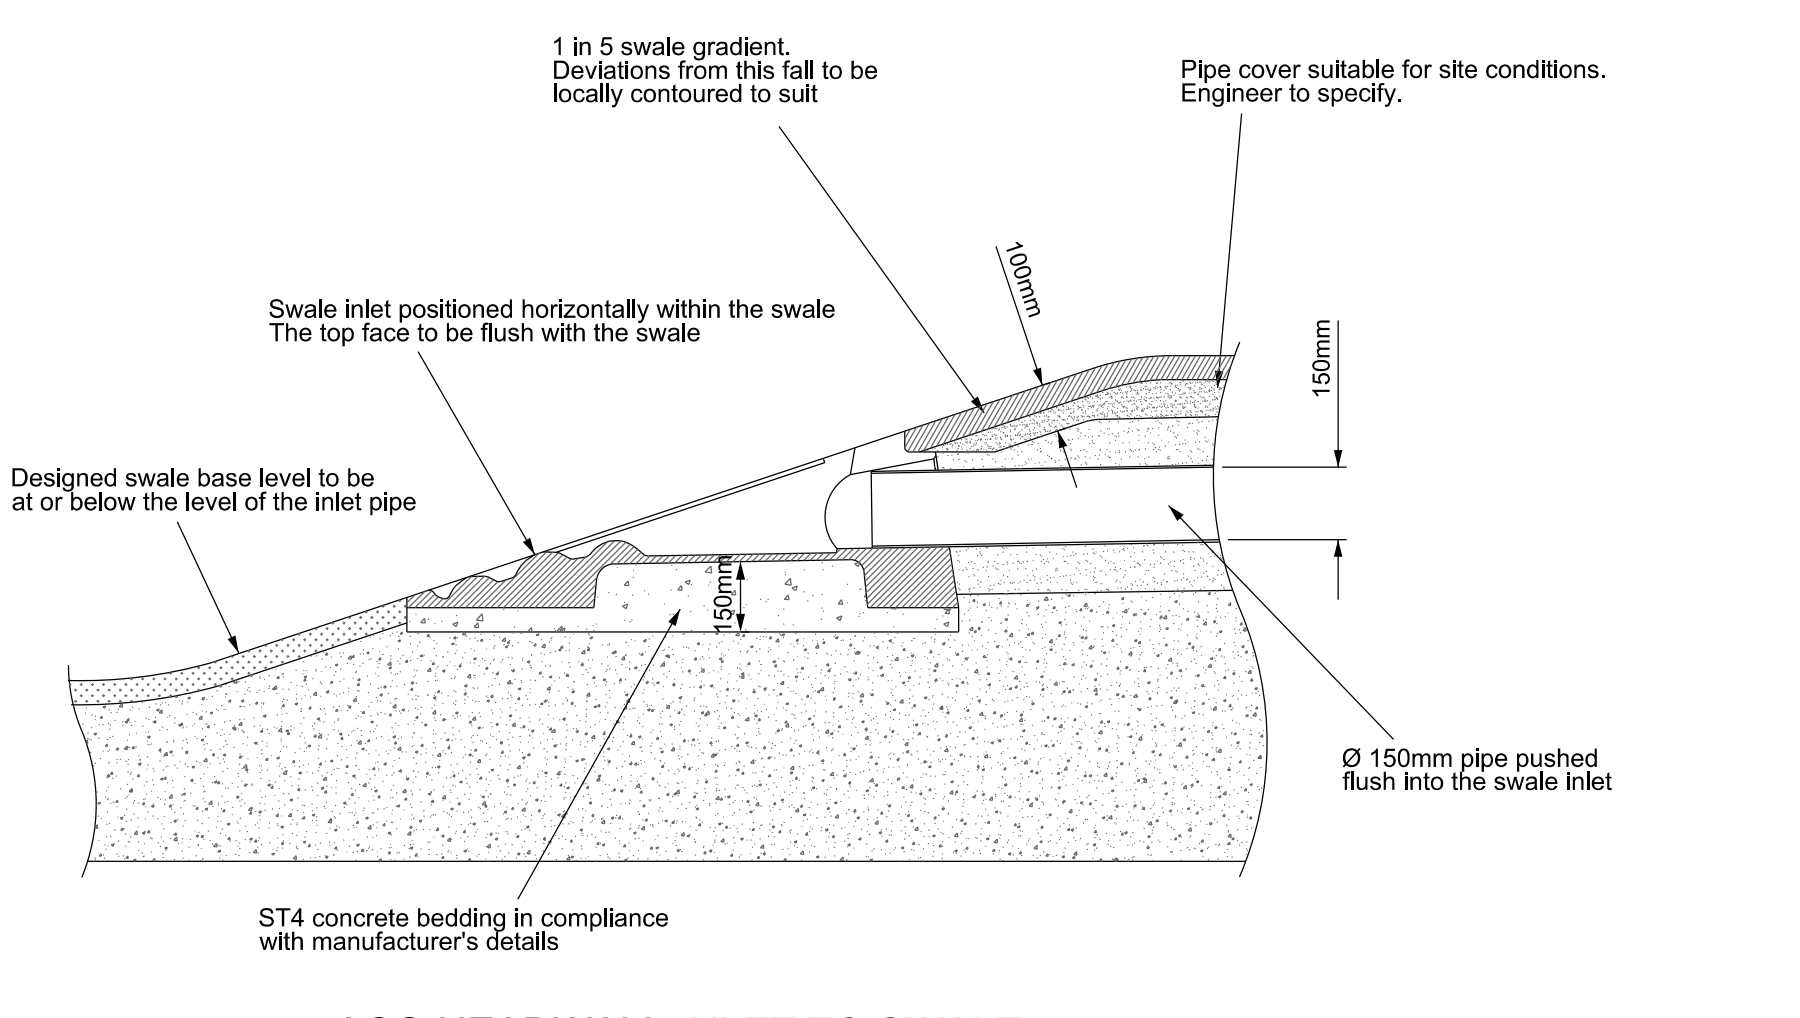


**ACO HEADWALL INLET TO SWALE**

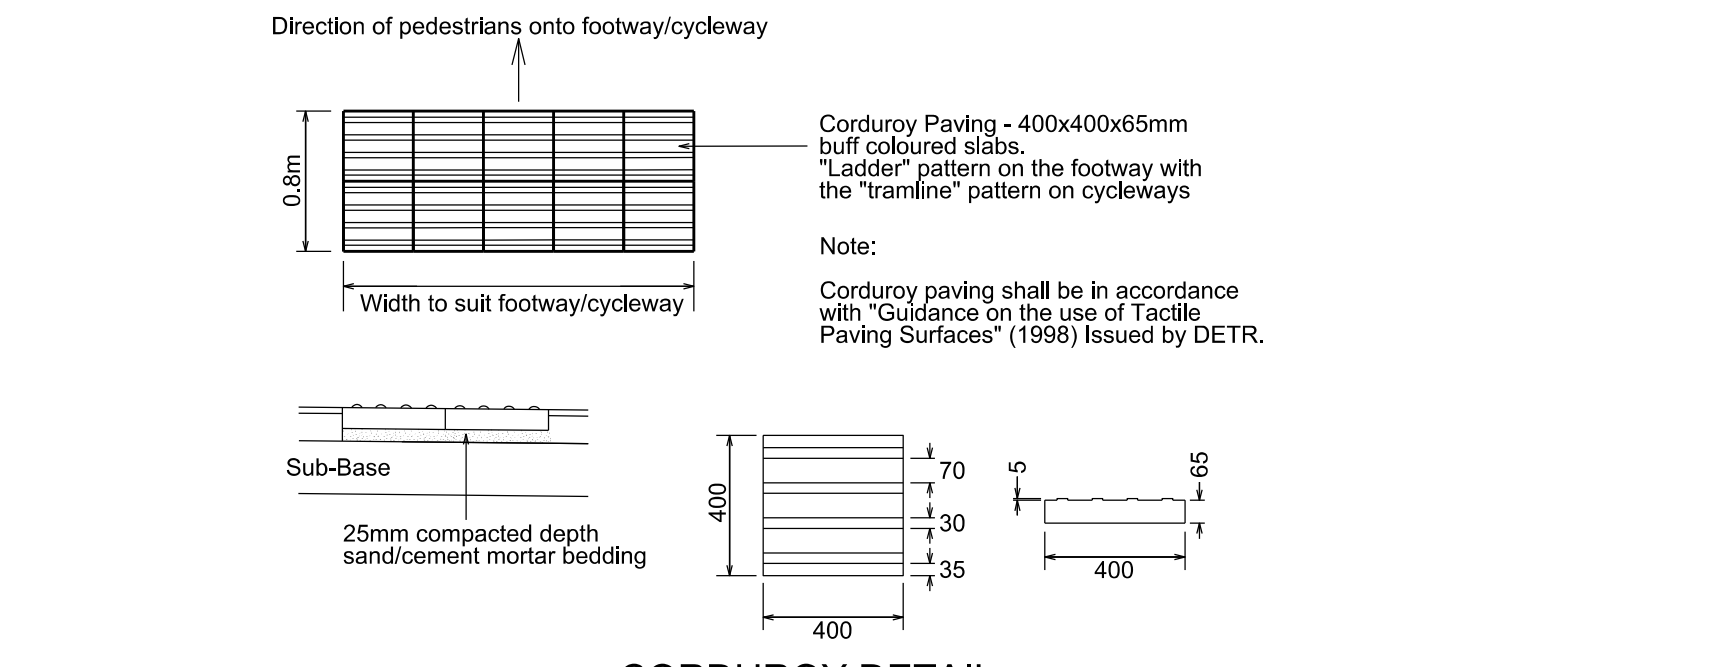


**CORDUROU DETAIL**

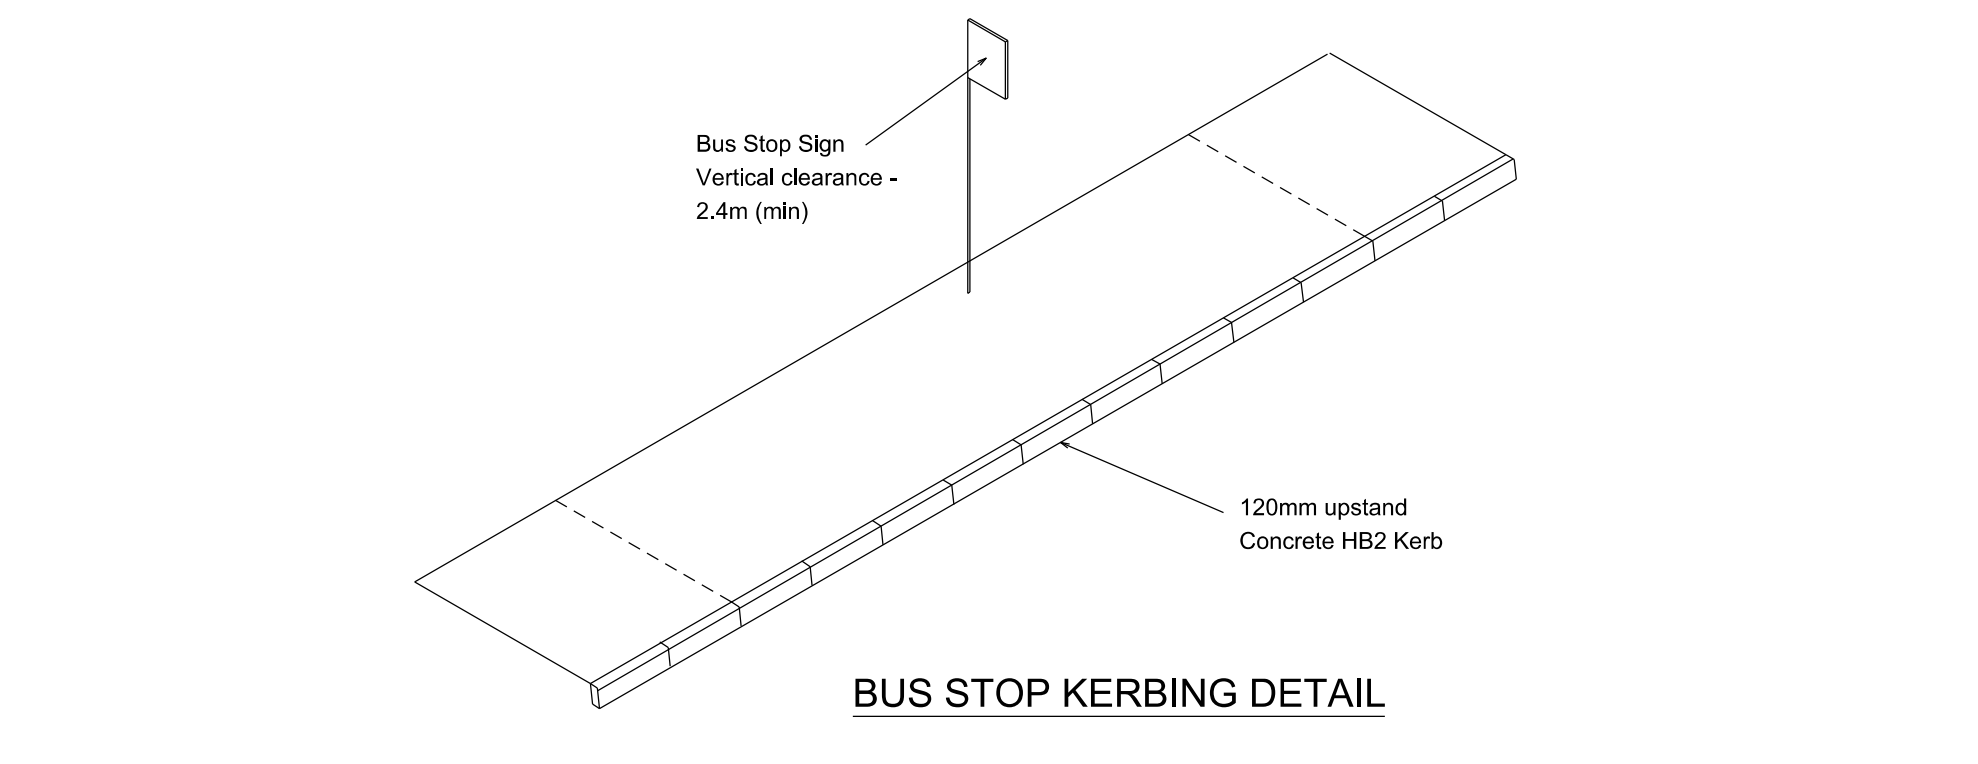


**BUS STOP KERBING DETAIL**

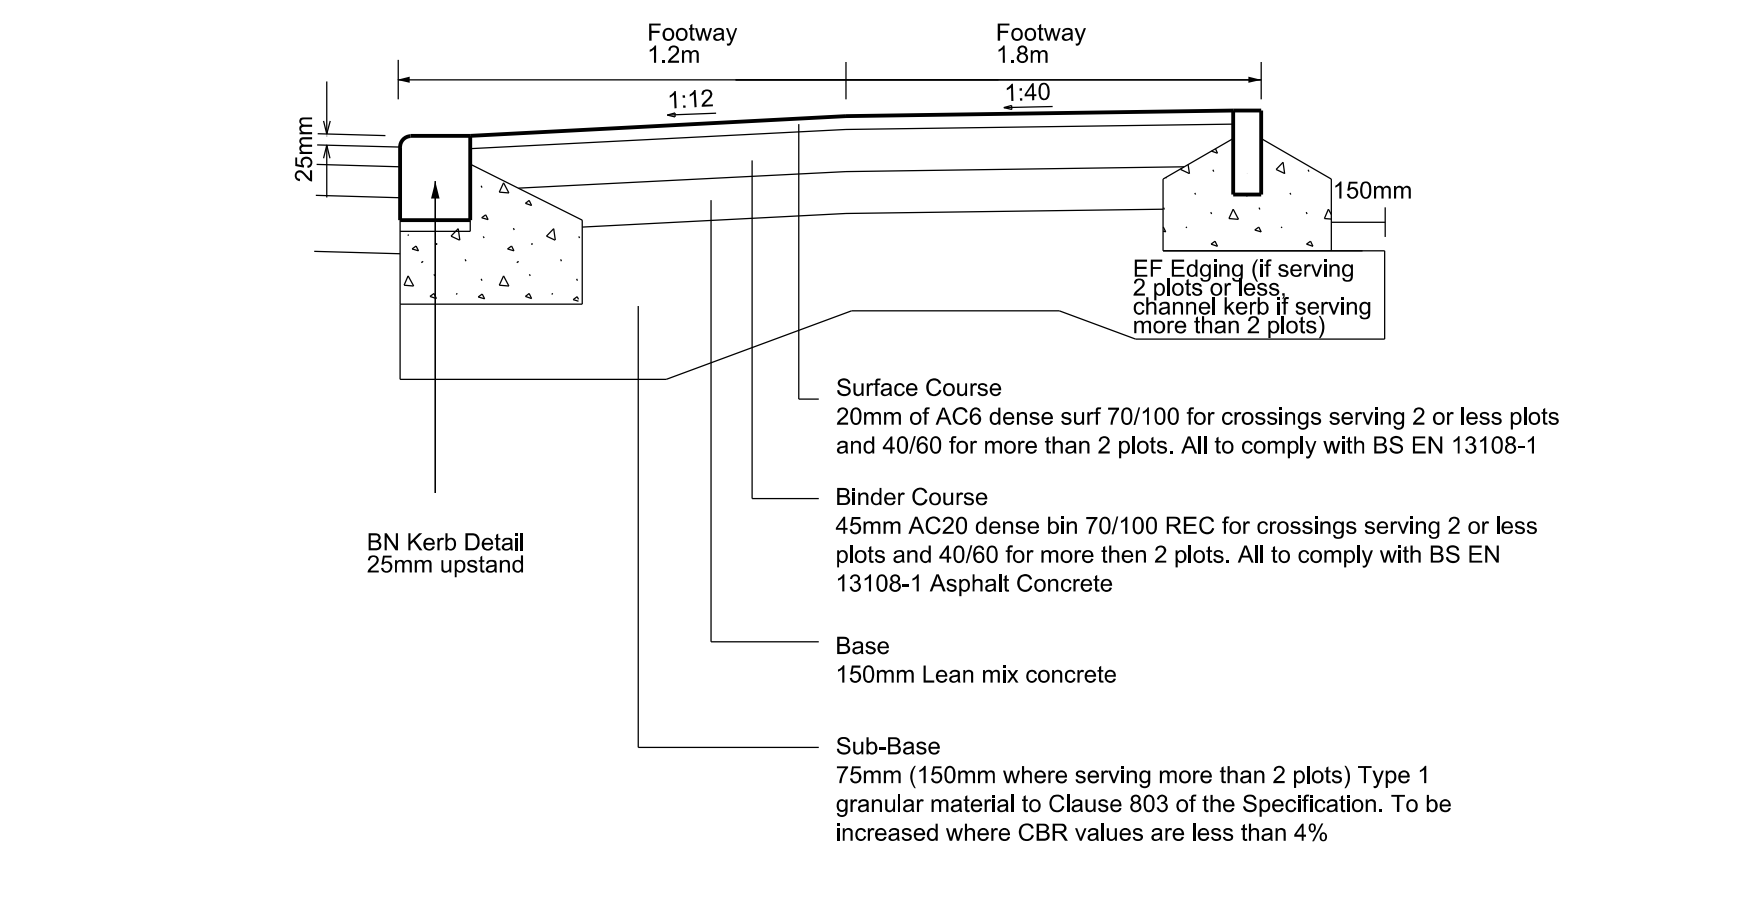


**CAMP ROAD VEHICULAR CROSSING DETAIL WITHOUT VERGE**

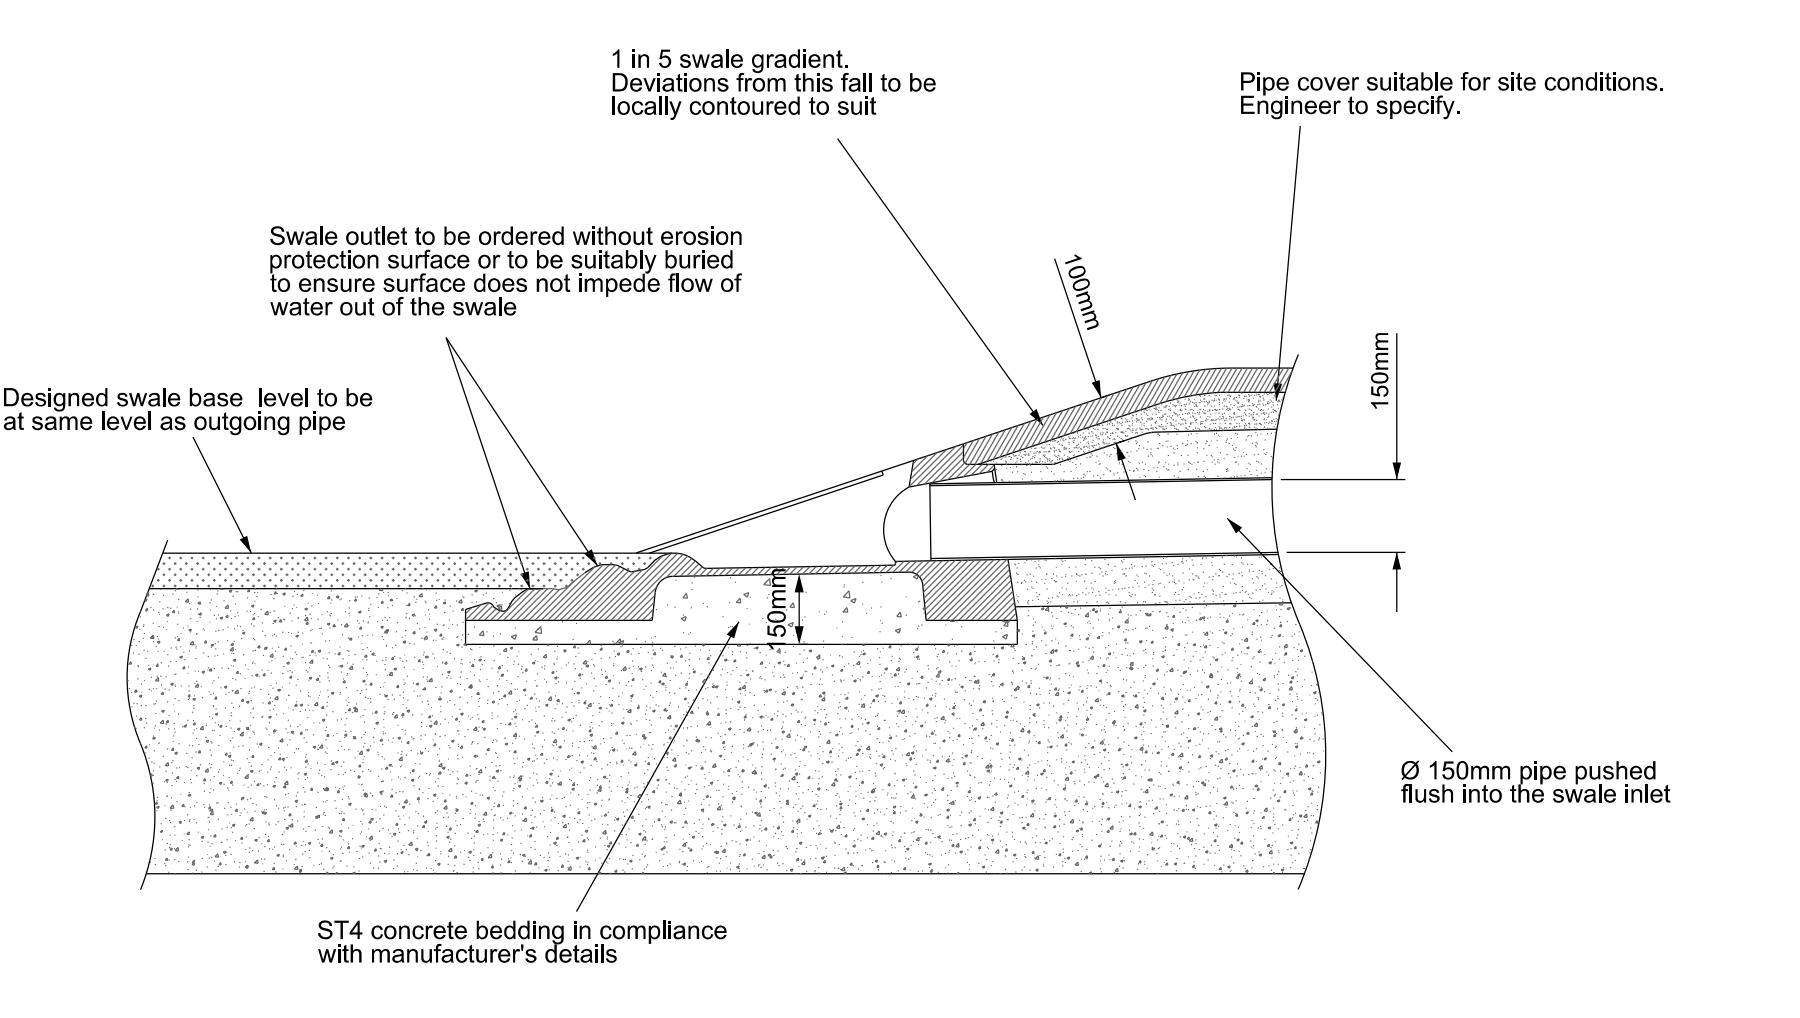


**ACO HEADWALL OUTLET FROM SWALE**

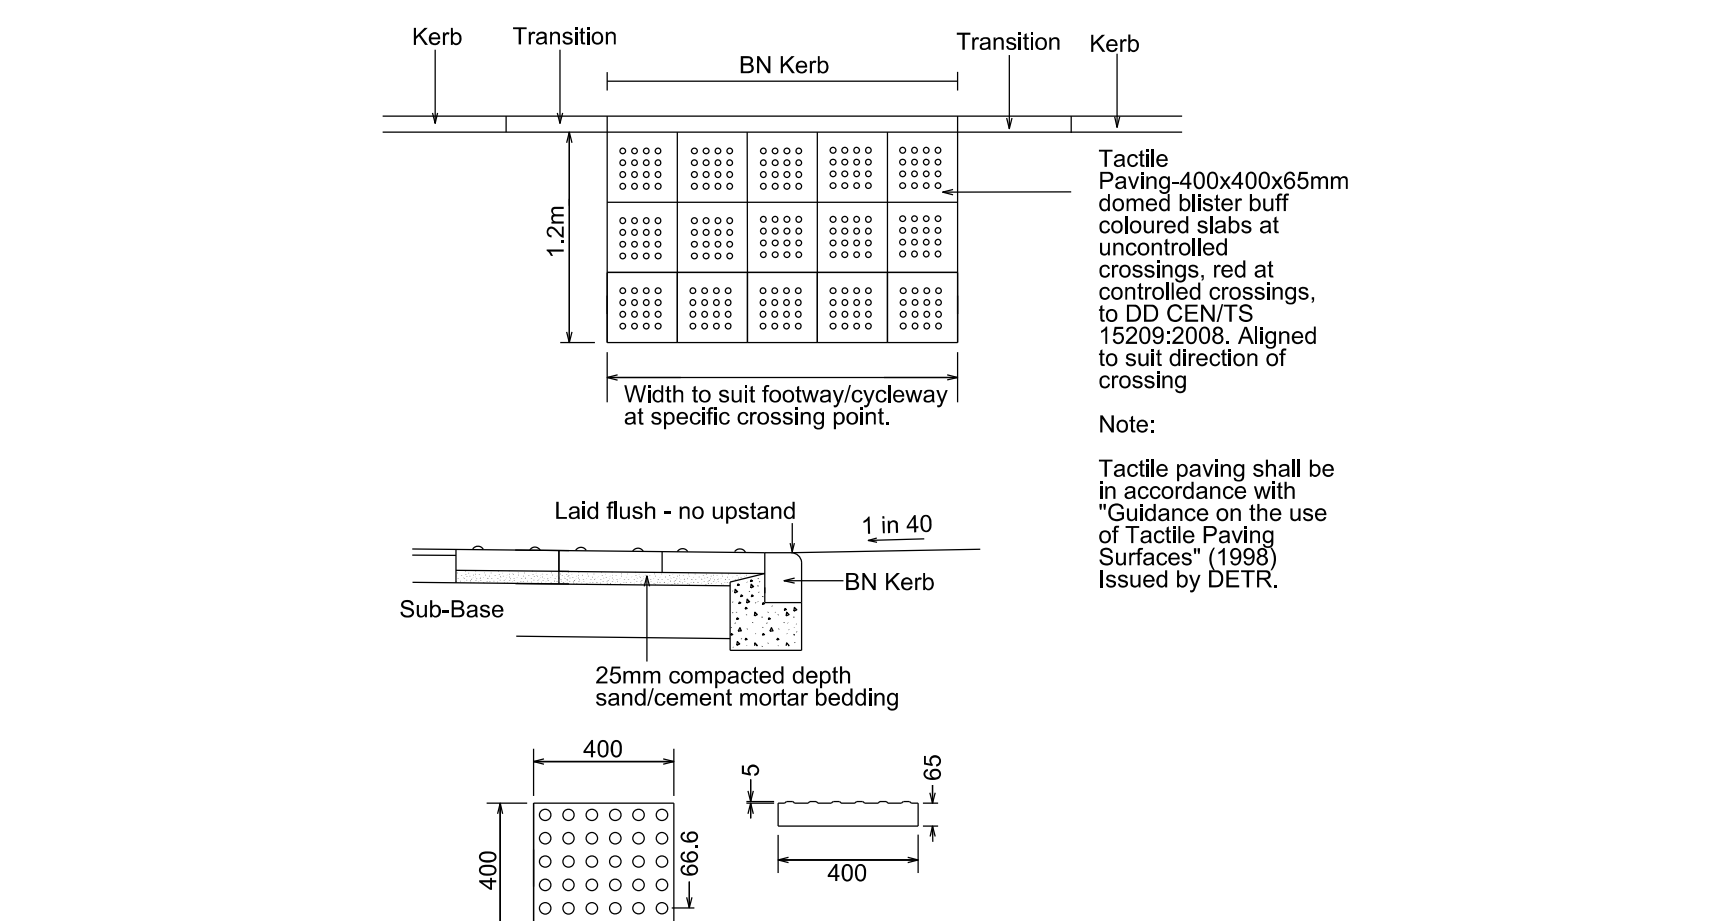


**TACTILE CROSSING DETAIL HSD-1100-102**

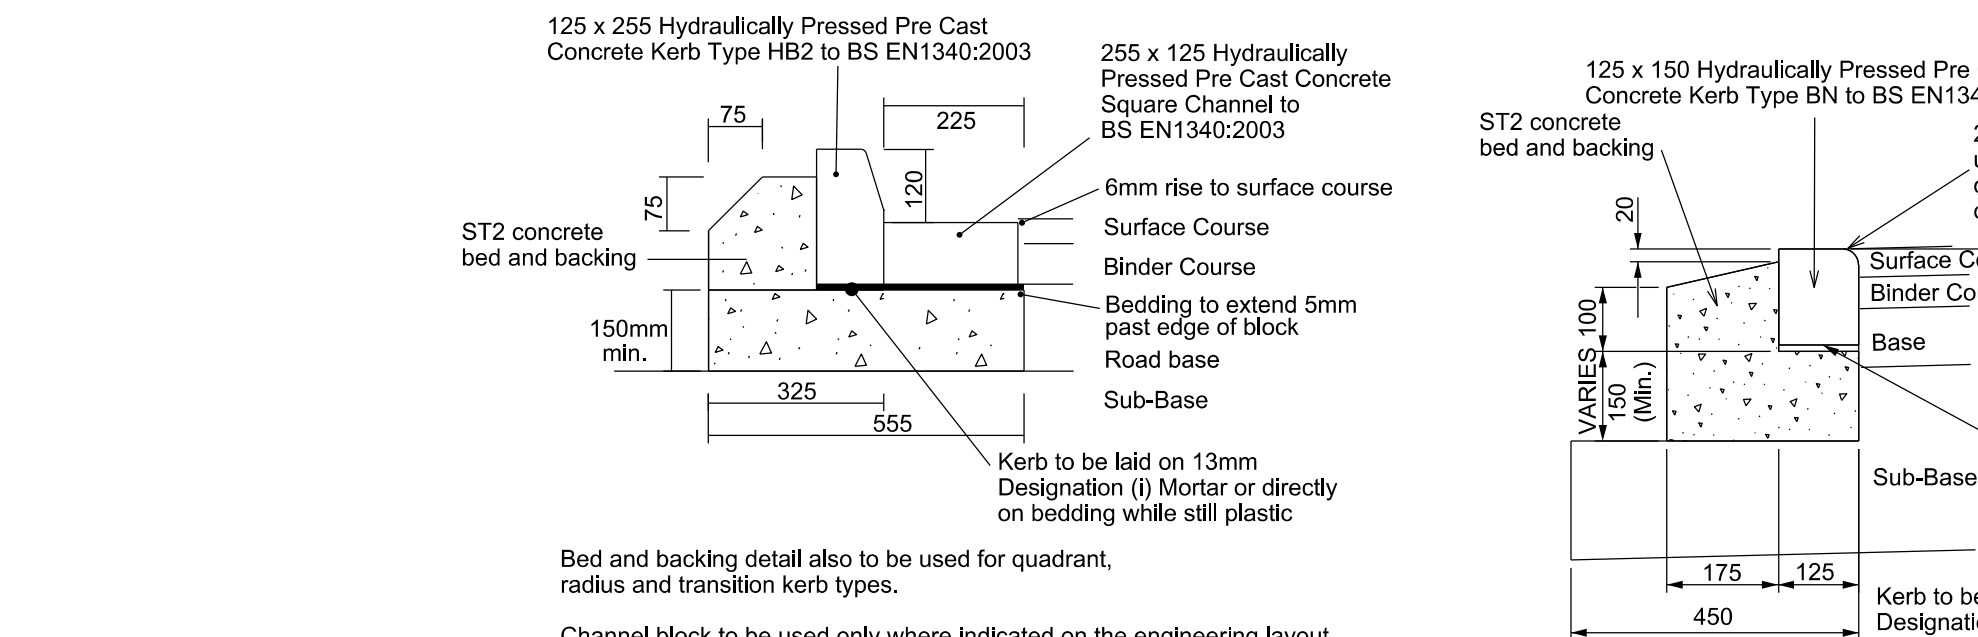


**HALF BATTERED KERB (H2) WITHIN BUS ROUTE**

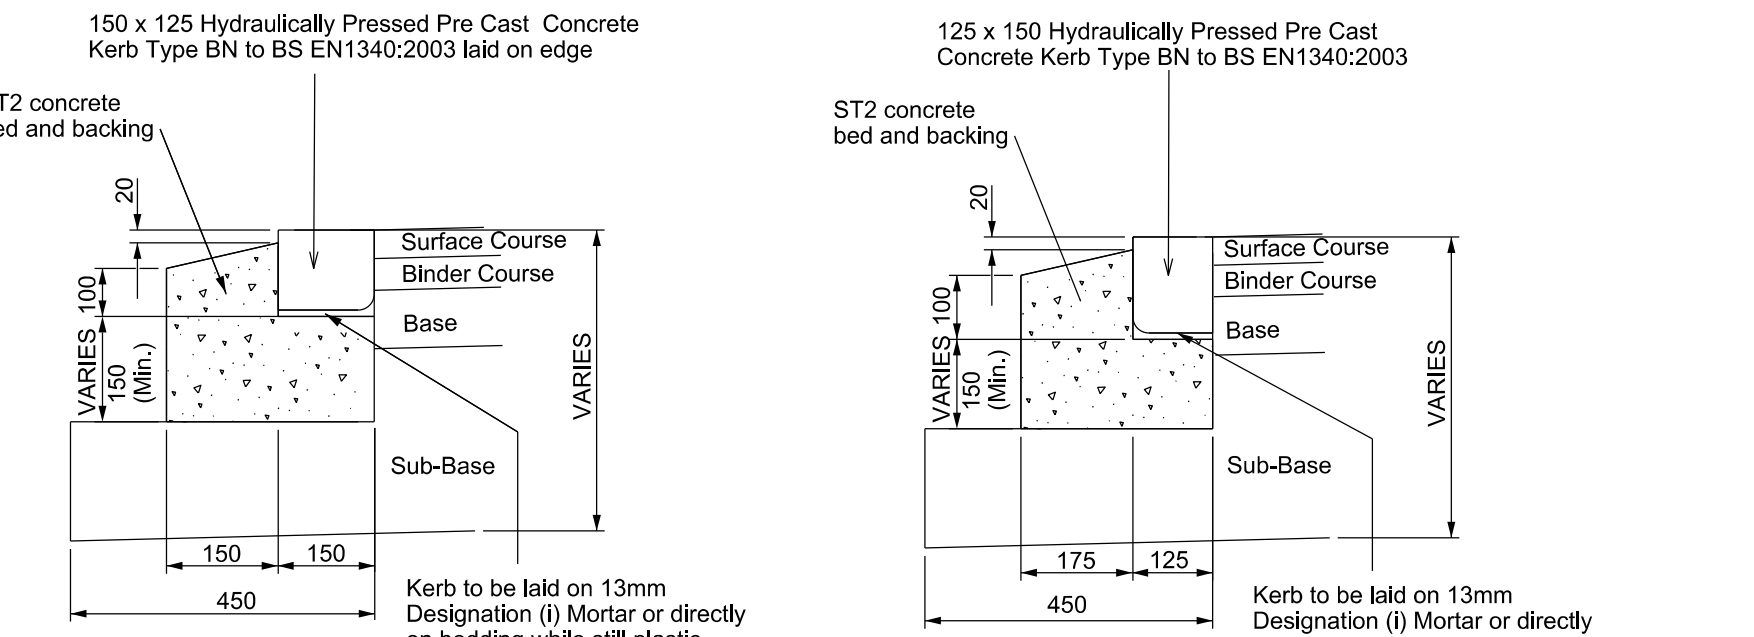


**BULL-NOSED KERB (BN) HSD-1100-160**

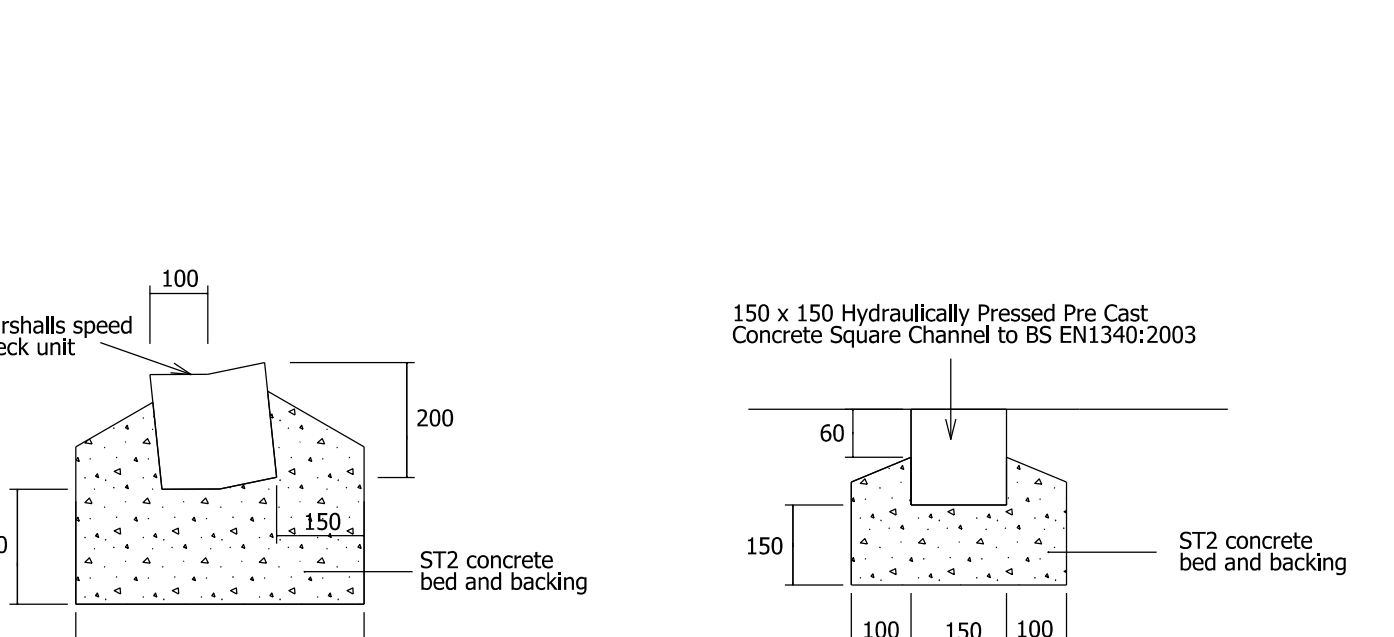

**MARSHALLS SPEED CHECK UNIT**

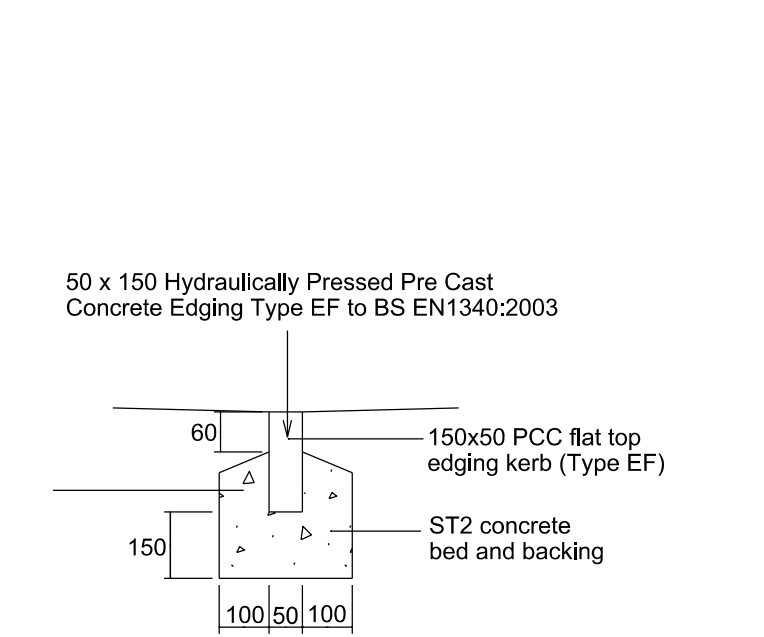

**CHANNEL KERB**

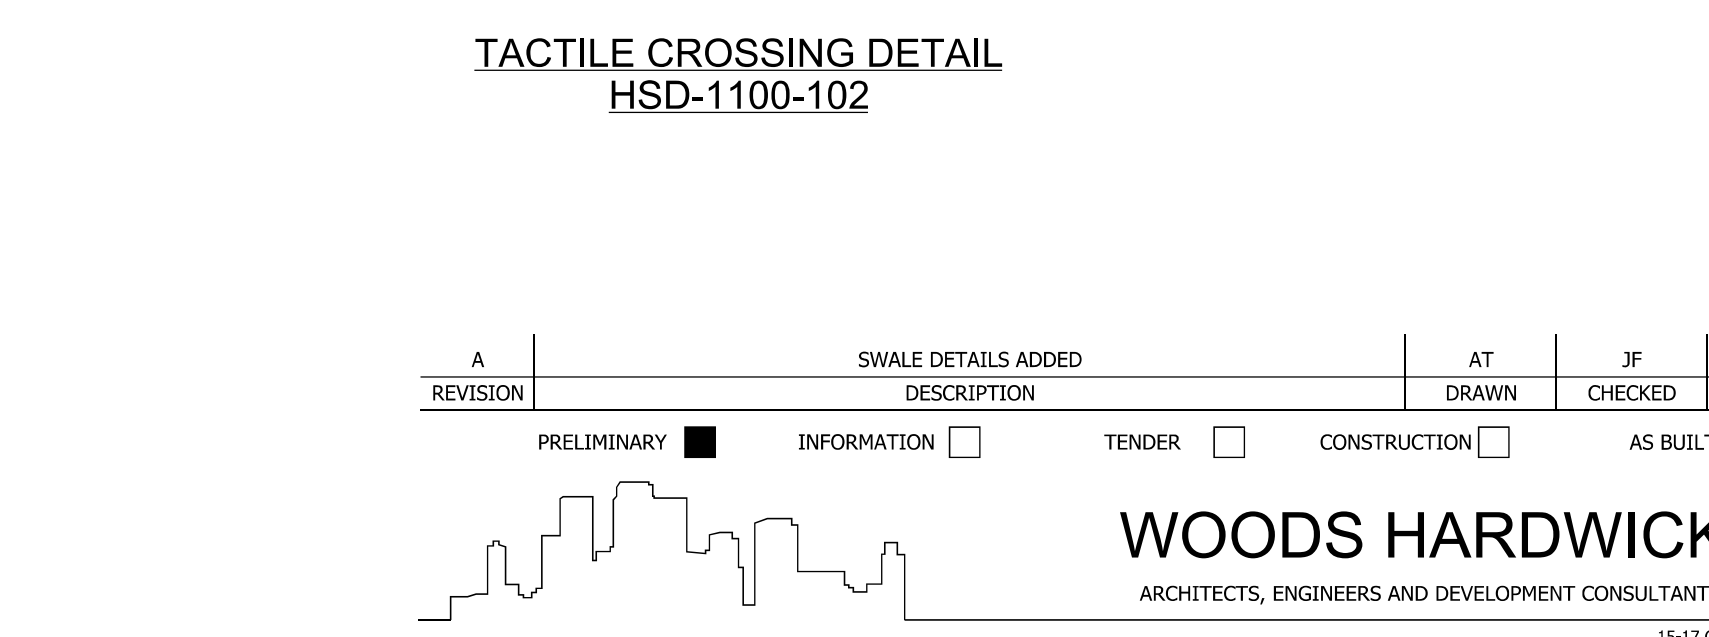

**EDGING (EF) HSD-1100-030**

**WOODS HARDWICK**  
ARCHITECTS, ENGINEERS AND DEVELOPMENT CONSULTANTS

151-153 GOLDEN GROVE ROAD, BIRMINGHAM, B15 2JG  
TEL: +44 (0)121 244 2882  
FAX: +44 (0)121 244 2883  
WWW.WOODSHARDWICK.COM

151-153 GOLDEN GROVE ROAD, BIRMINGHAM, B15 2JG  
TEL: +44 (0)121 244 2882  
FAX: +44 (0)121 244 2883  
WWW.WOODSHARDWICK.COM

SCALE: NTS @ A0 DATE: AUGUST 2016 DRAWN: AT CHK: JF  
Please consider the environment before printing this drawing. **Filesize: 118.7Kb**

REVISION: PRELIMINARY, INFORMATION, TENDER, CONSTRUCTION, AS BUILT

TITLE: **CAMP ROAD UPPER HEYFORD**  
DETAILS: **VILLAGE CENTRE - S278 TYPICAL CONSTRUCTION DETAILS**

HEYF5/223 A