


5 The Colony, Sibford Gower
Site Location Plan

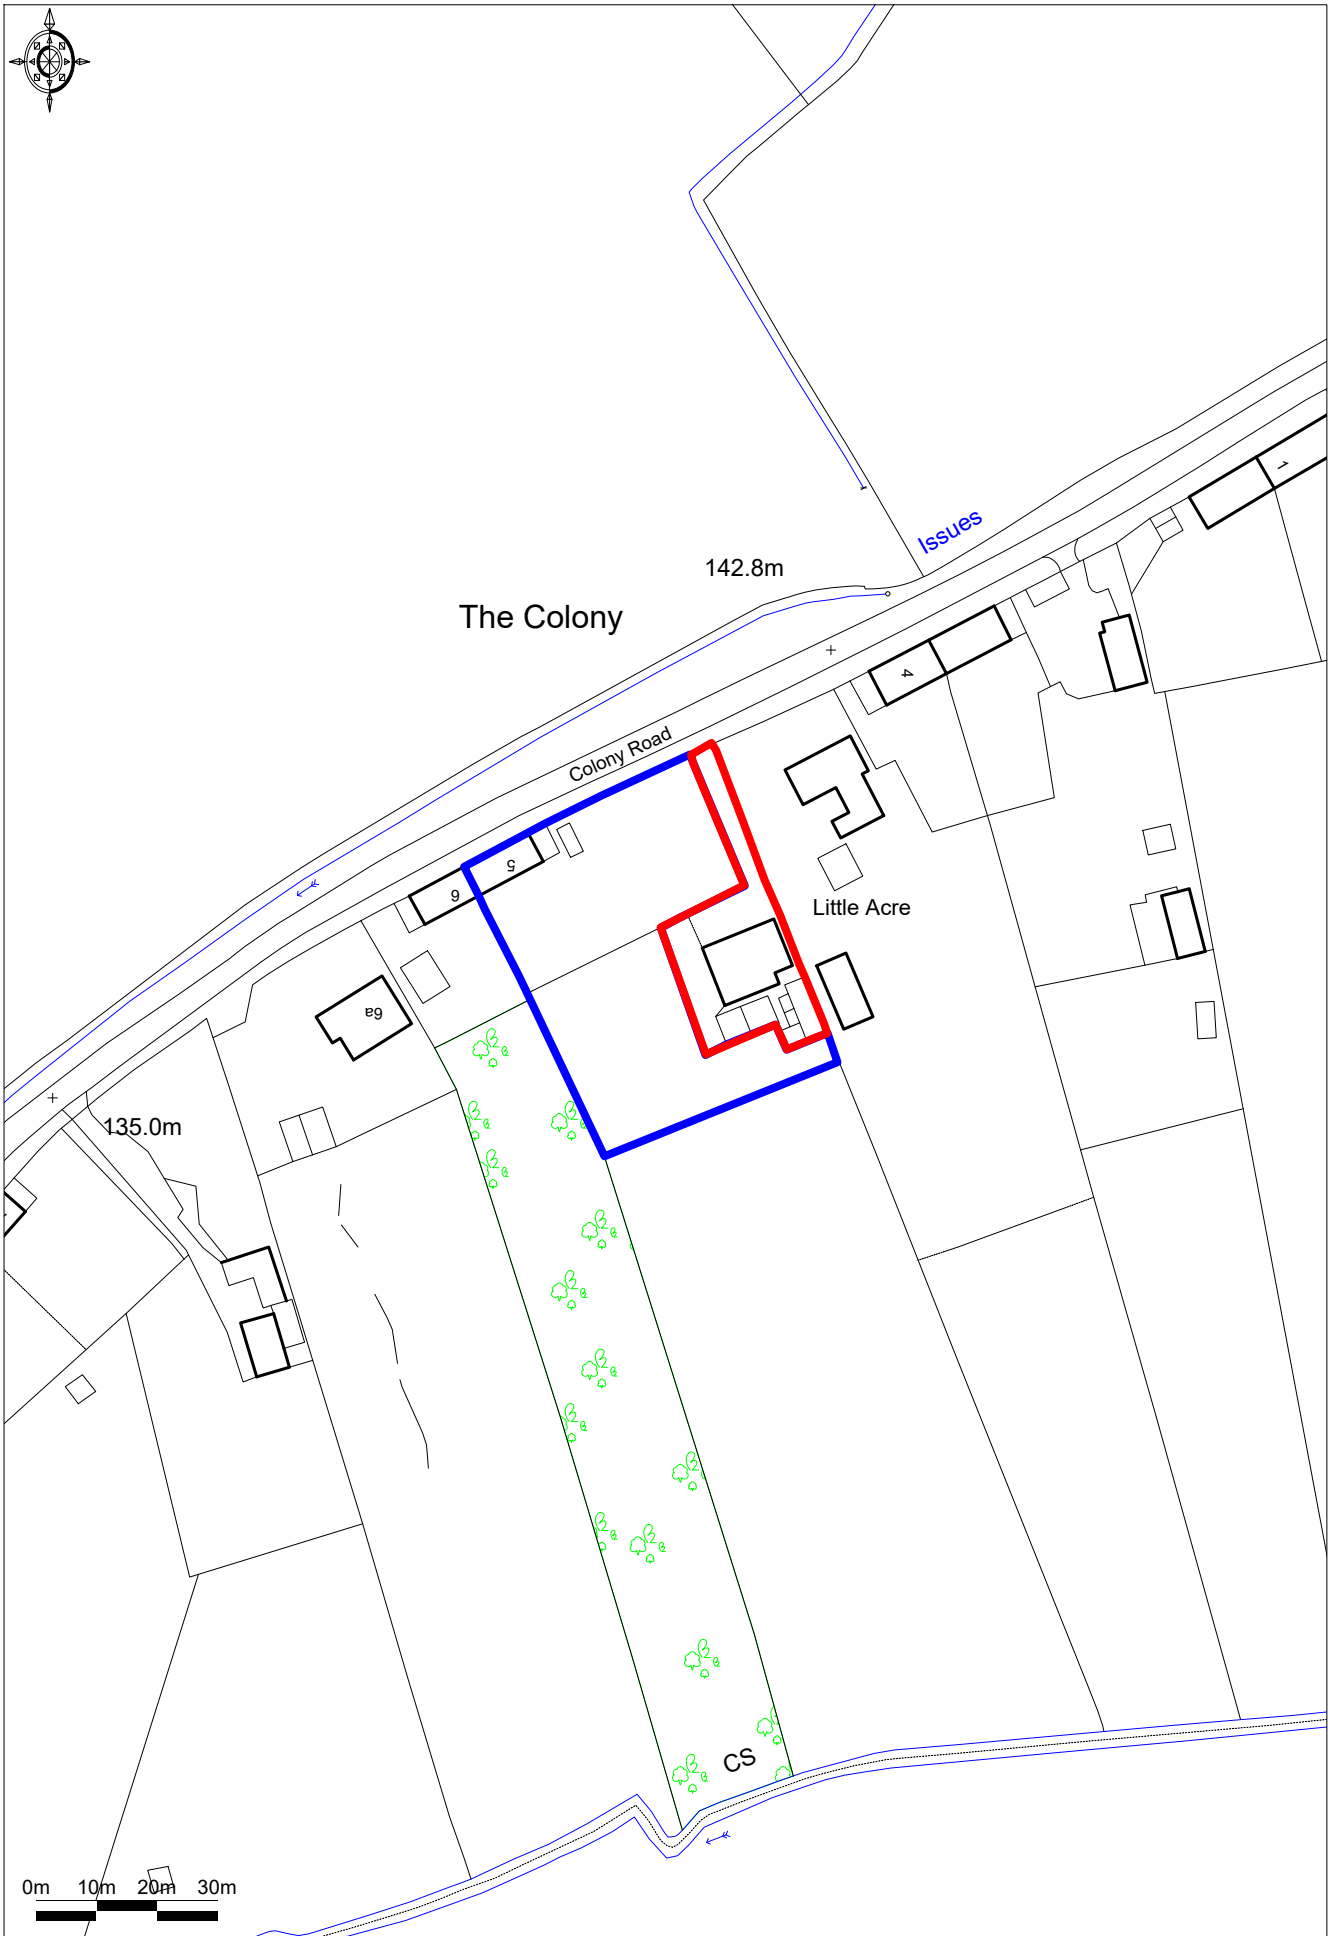

Ordnance Survey © Crown Copyright 2018. All rights reserved.
Licence number 100022432. Plotted Scale - 1:1250